

DRAWN BY MARTIN BARBER


TITLE: EXISTING PLAN. GRD FLOOR

1 HODES ROW NW3 2JZ

SCALE: 1:50 @ A3

DRAWING No MB/01

PLANNING PERMISSION.

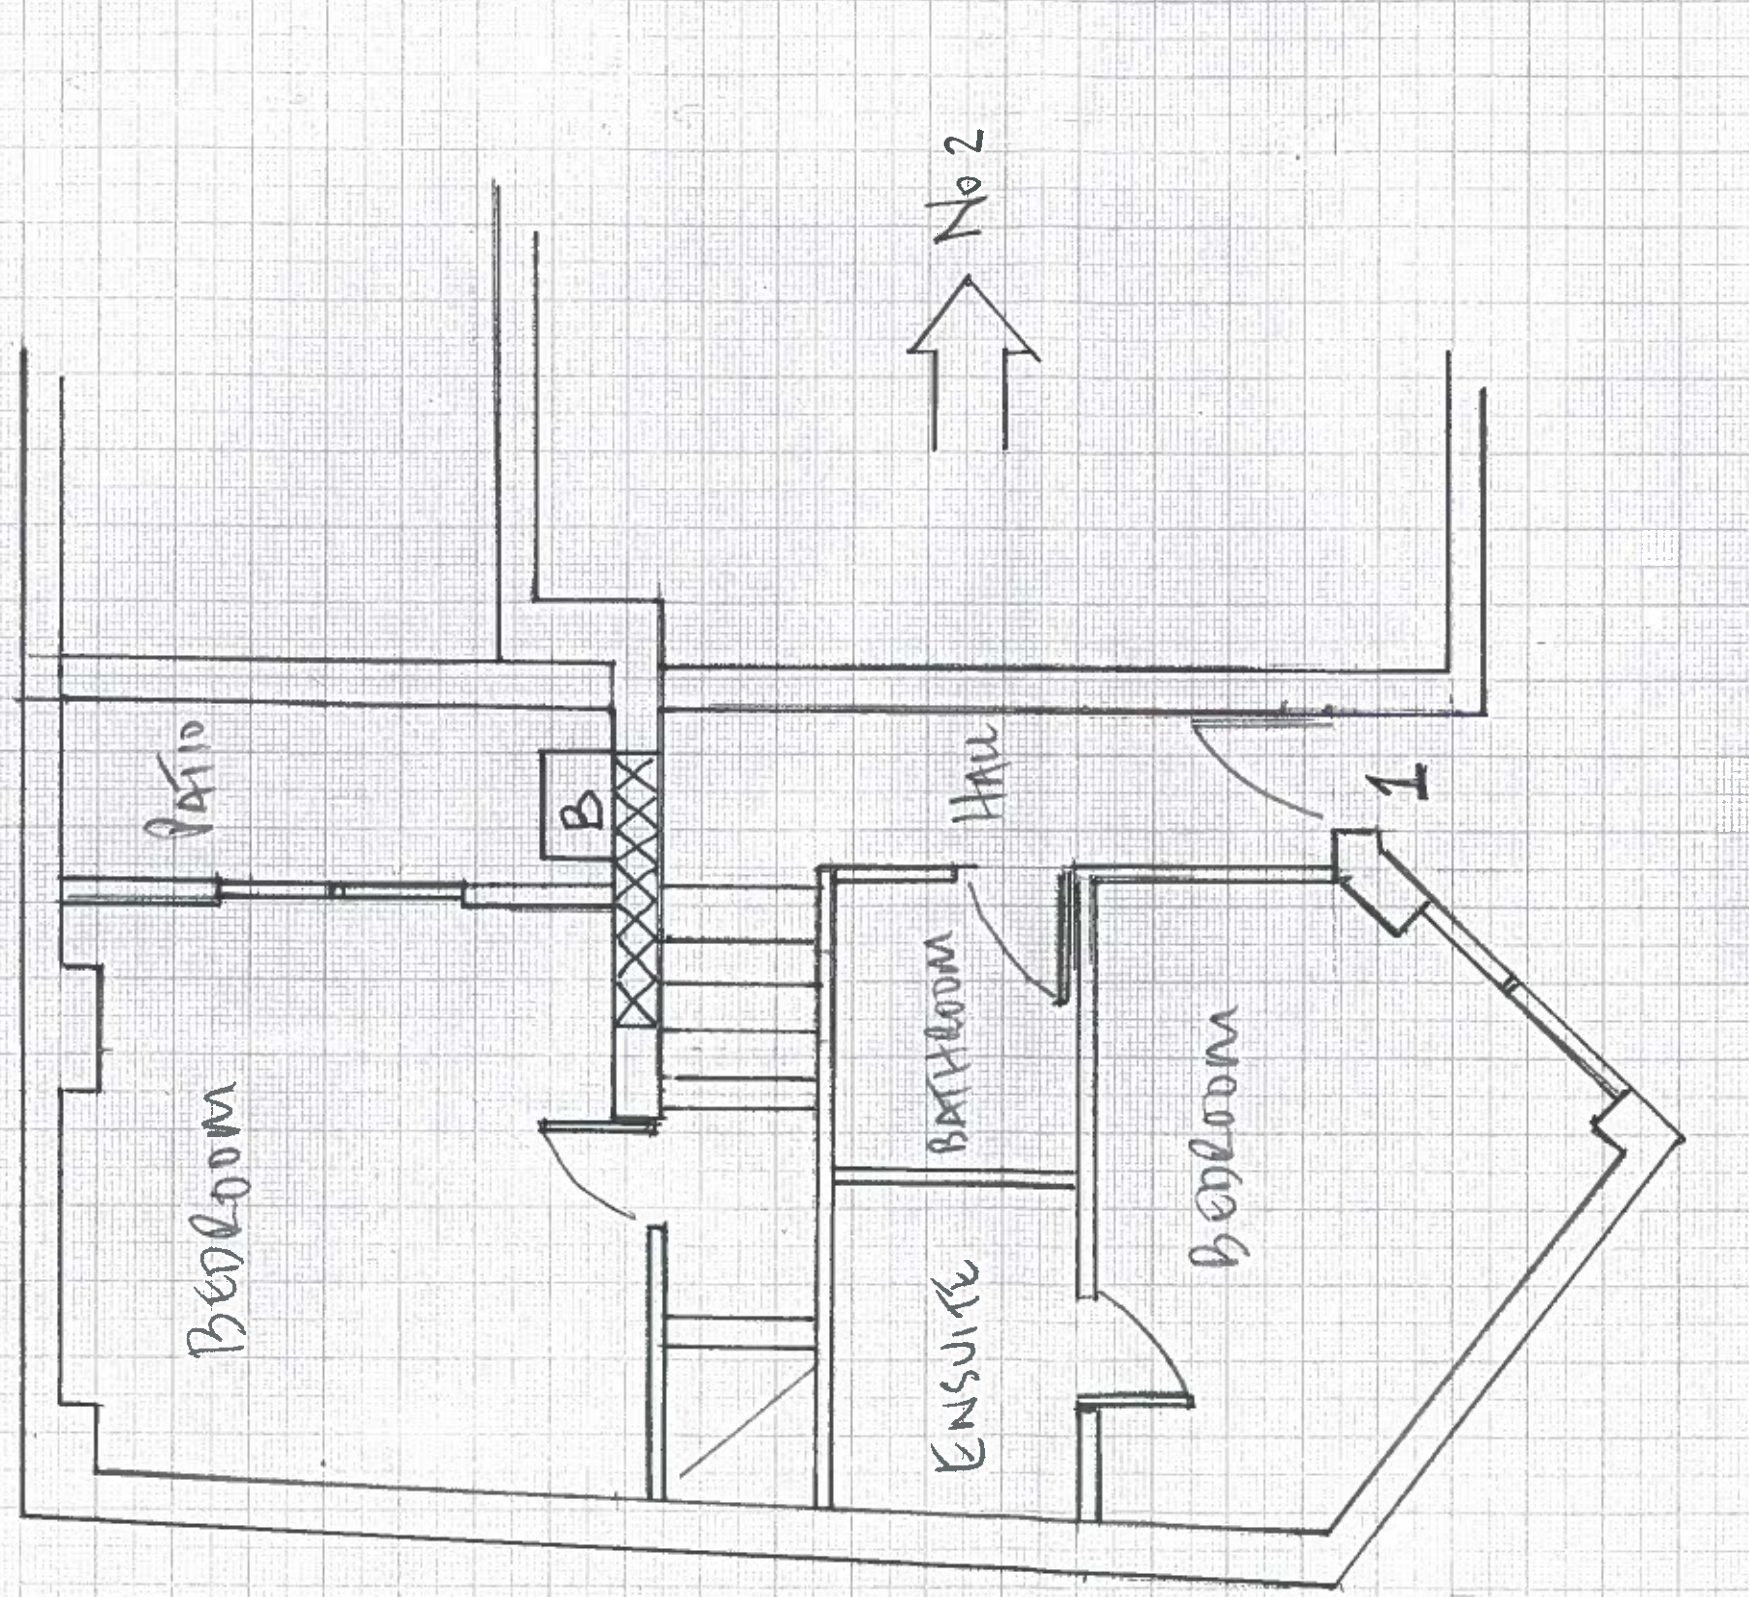

DRAWN BY MARTIN BARBER

TITLE: PROPOSED PLAN GROUND FLOOR

1 HODES ROW NW 3 2 JZ

SCALE: 1:50 @ A3

DRAWING No MB/02

PLANNING PERMISSION

1/10