


DISCLAIMER:
All dimensions and levels to be checked on site by contractor prior to preparation of shop/specialist drawings and commencement of work on site. Do not scale from this drawing. If you scale from this drawing then you do so at your own risk. Martin Arnold Associates LLP will not be responsible for any implications resulting from scaling from the drawing. This drawing and the copyrights and patents therein are the property of Martin Arnold Associates LLP and may not be used or reproduced without consent. This drawing is to be read in conjunction with all relevant consultant's and/or specialist's drawings and documents and any discrepancies or variations are to be notified to Martin Arnold Associates LLP before the affected work commences.

Rev	Date	By	Description
-----	------	----	-------------

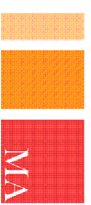

MARTIN ARNOLD
Chartered Surveyors & Construction Consultants

6-8 Guntery Terrace
The Royal Arsenal
London
SE18 6SW



TEL : 020-8317-7557
FAX : 020-8317-7741
EMAIL : initialsurname@martinarnold.co.uk
WEBSITE : www.martinarnold.co.uk

CLIENT :

London & Quadrant Housing Trust
Cray House, 3 Maidstone Road
Sidcup, Kent DA14 5HU

PROJECT :

13 Mornington Crescent
Mornington Crescent
London NW1 7RG

TITLE :

Site Location Plan

Purpose of Issue :


Listed Building Consent

Drawn : JB Checked By : ML

Date : 30/04/2013

Scale : 1:1250 @ A4

Drwg No : LQSE: 2015/03

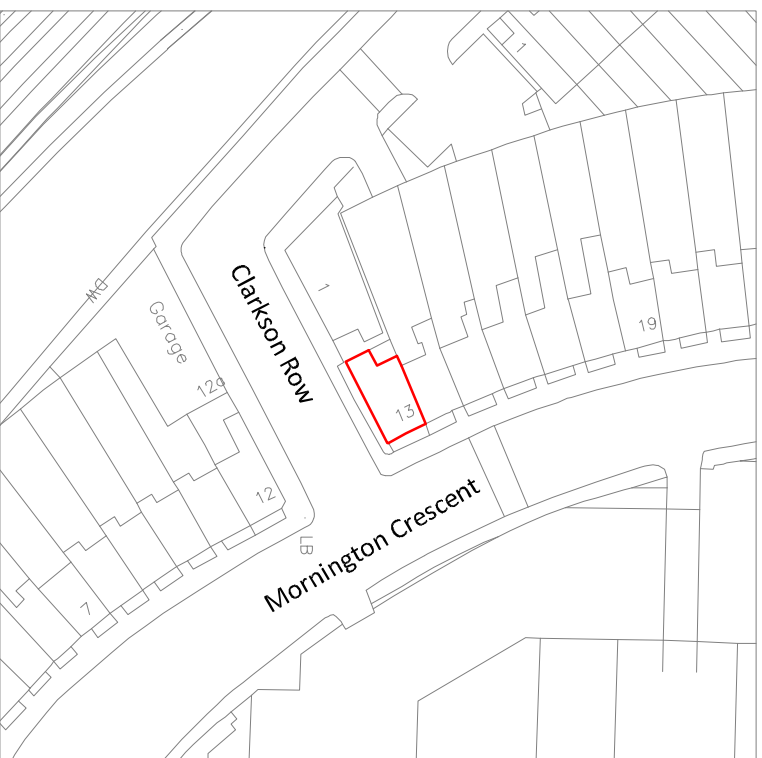

Site Location Plan

Scale 1:1250

