



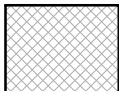

USE FIGURED DIMENSIONS ONLY  
DO NOT SCALE FROM THIS DRAWING.

ALL DIMENSIONS MUST BE CHECKED ON SITE ANY  
INCONSISTENCIES MUST BE REPORTED BACK TO THE ARCHITECT.

THIS DRAWING AND ANY DESIGNS INDICATED THEREON ARE THE  
COPYRIGHT OF BROOKS / MURRAY ARCHITECTS.  
ALL RIGHTS ARE RESERVED.  
NO PART OF THIS WORK MAY BE PRODUCED WITHOUT PRIOR  
PERMISSION IN WRITING FROM BROOKS / MURRAY ARCHITECTS.

PLANNING STAGE DRAWINGS SHOULD NOT BE USED FOR  
CONSTRUCTION.

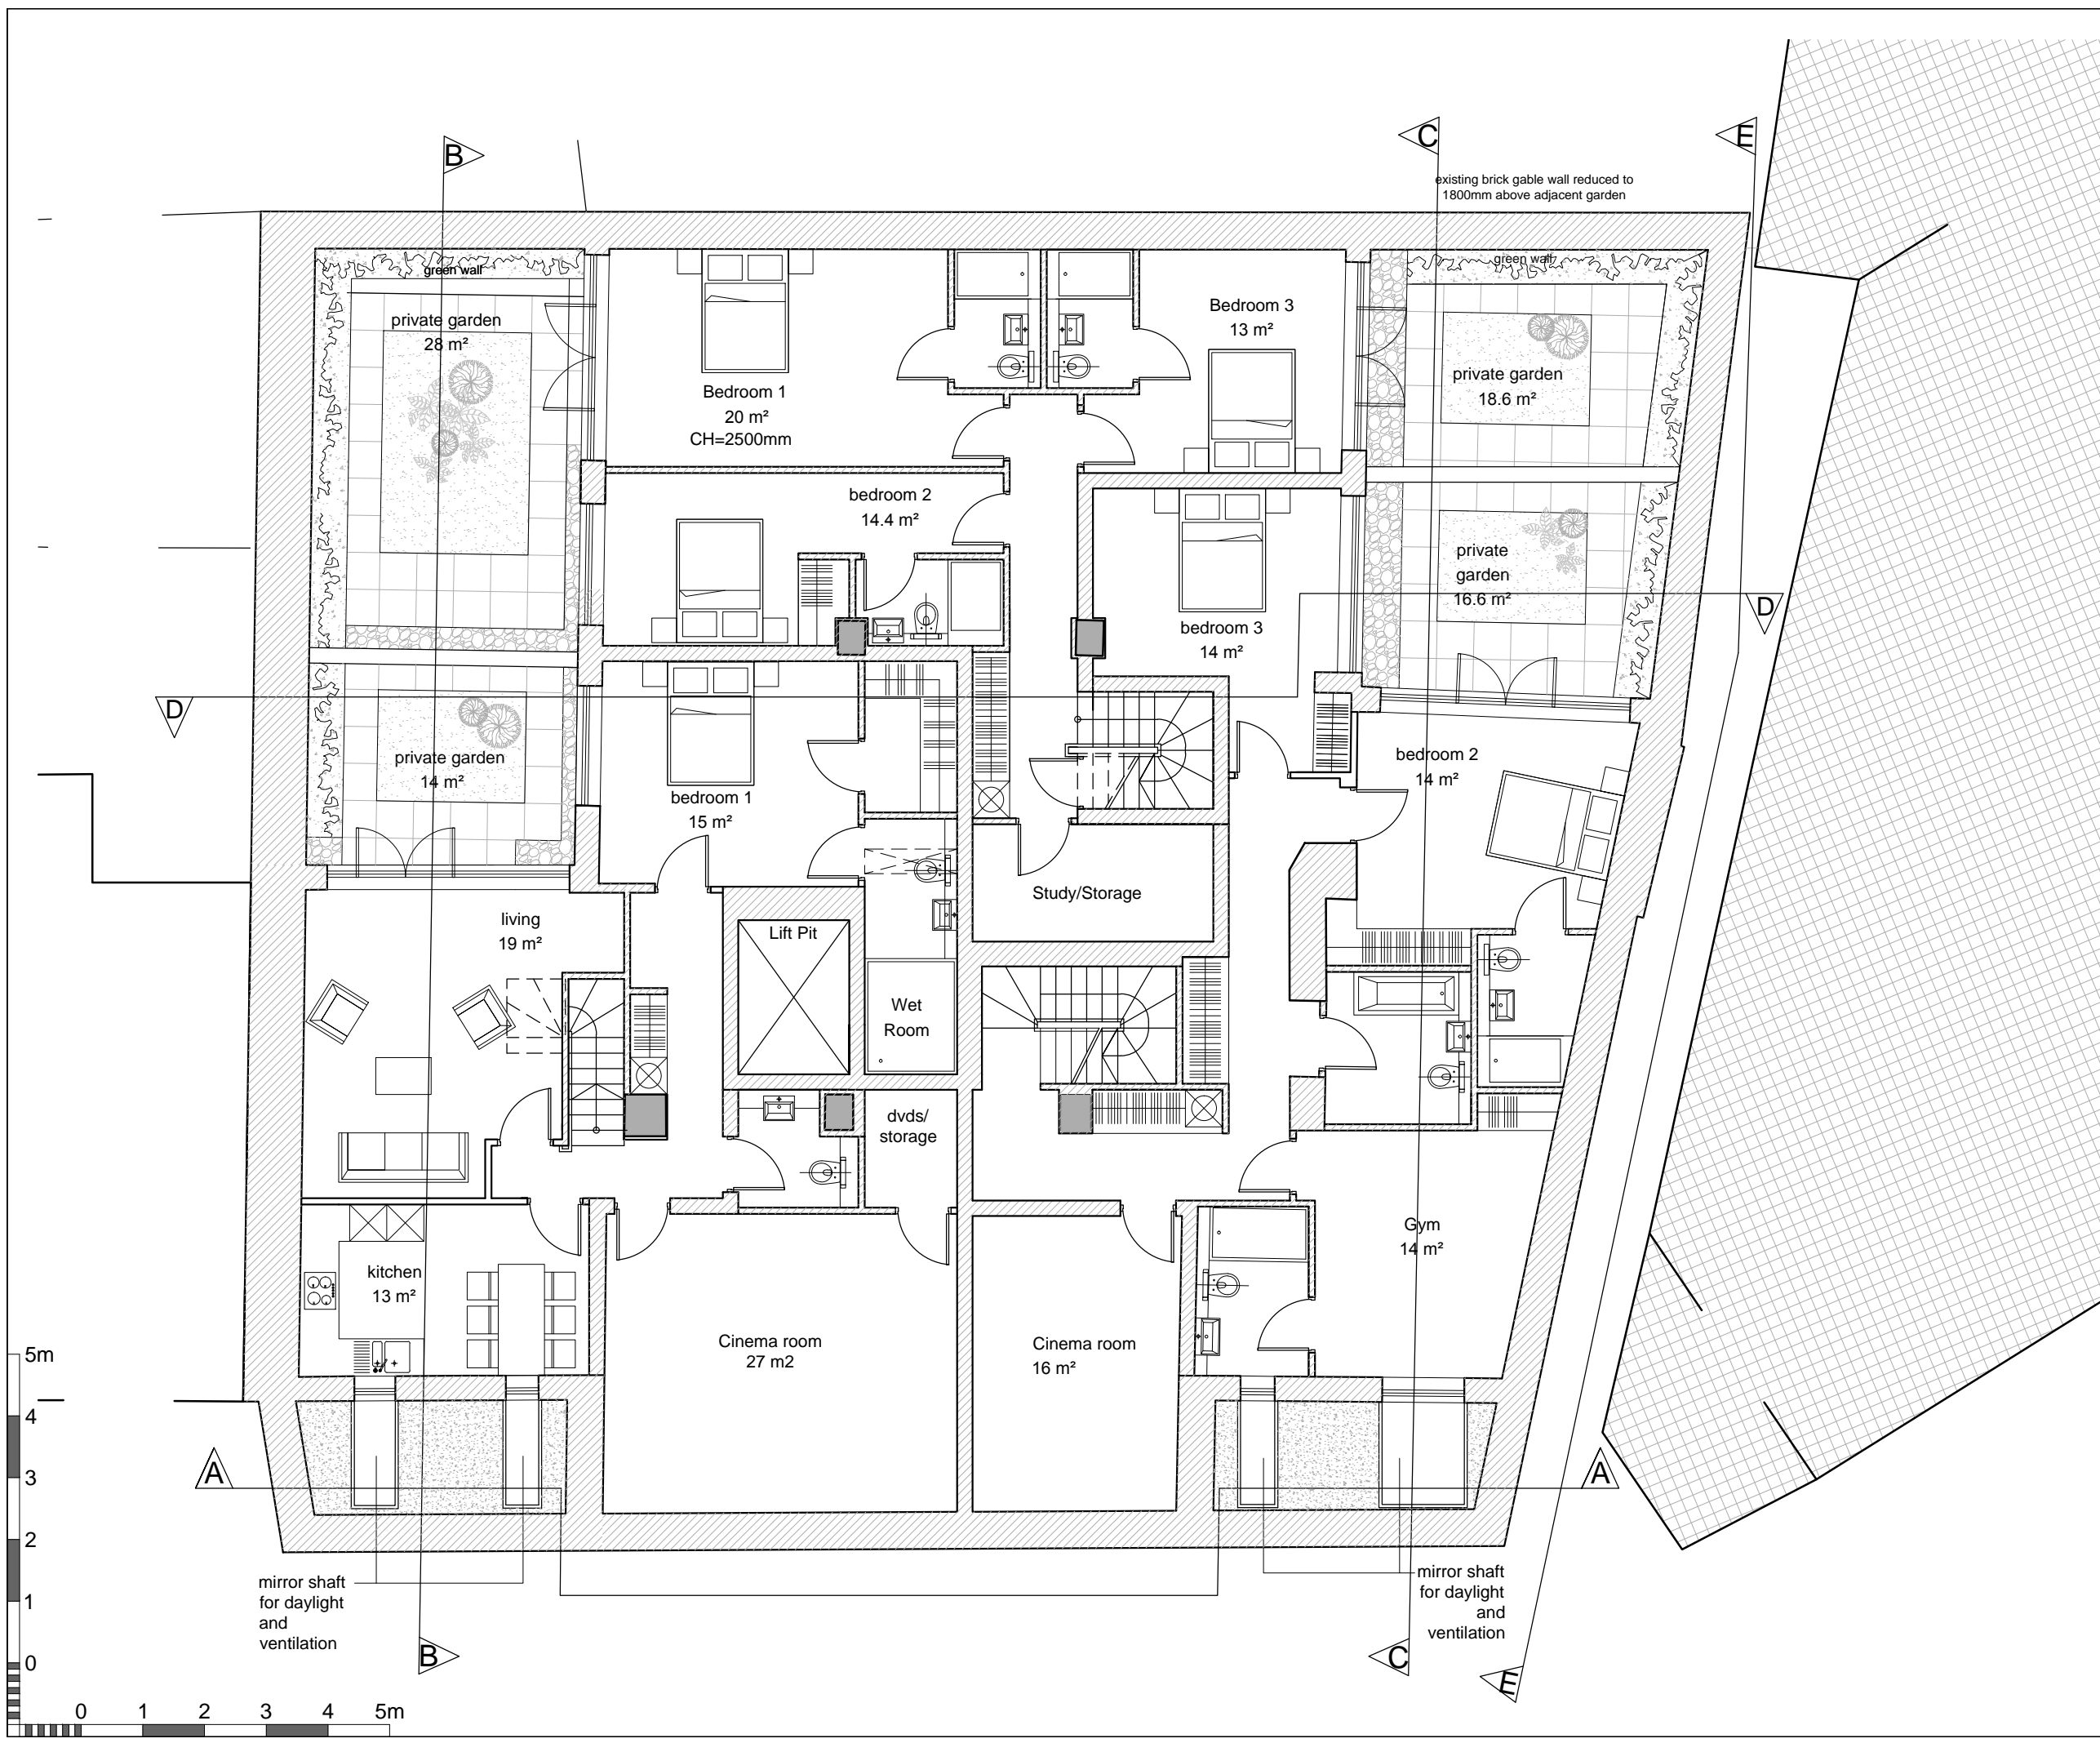

-  New wall
-  Adjacent buildings
-  Ground

|   |           |            |      |
|---|-----------|------------|------|
| A                                       |           |            |      |
| REV.                                    | AMENDMENT | BY:        | DATE |
| <b>BROOKS / MURRAY</b>                  |           |            |      |
| ARCHITECTS                              |           |            |      |
| 8-10 NEW NORTH PLACE<br>LONDON EC2A 4JA |           |            |      |
| TEL 020 7739 9955<br>FAX 020 7739 9944  |           |            |      |
| architects@brooksmurray.com             |           |            |      |
| CLIENT:                                 |           |            |      |
| <b>CLIENT</b>                           |           |            |      |
| JOB:                                    |           |            |      |
| <b>51 Calthorpe Street</b>              |           |            |      |
| DRAWING TITLE:                          |           |            |      |
| <b>Proposed Basement</b>                |           |            |      |
| SCALE:                                  |           |            |      |
| <b>1:100 @ A3</b>                       |           |            |      |
| DATE:                                   |           |            |      |
| <b>April 2016</b>                       |           |            |      |
| STATUS:                                 |           | DRAWN BY:  |      |
| <b>Planning</b>                         |           | <b>SS</b>  |      |
| DRAWING NUMBER:                         | REV:      | ISSUED BY: |      |
| <b>939 - 108</b>                        |           | <b>SS</b>  |      |