


DRAWINGS

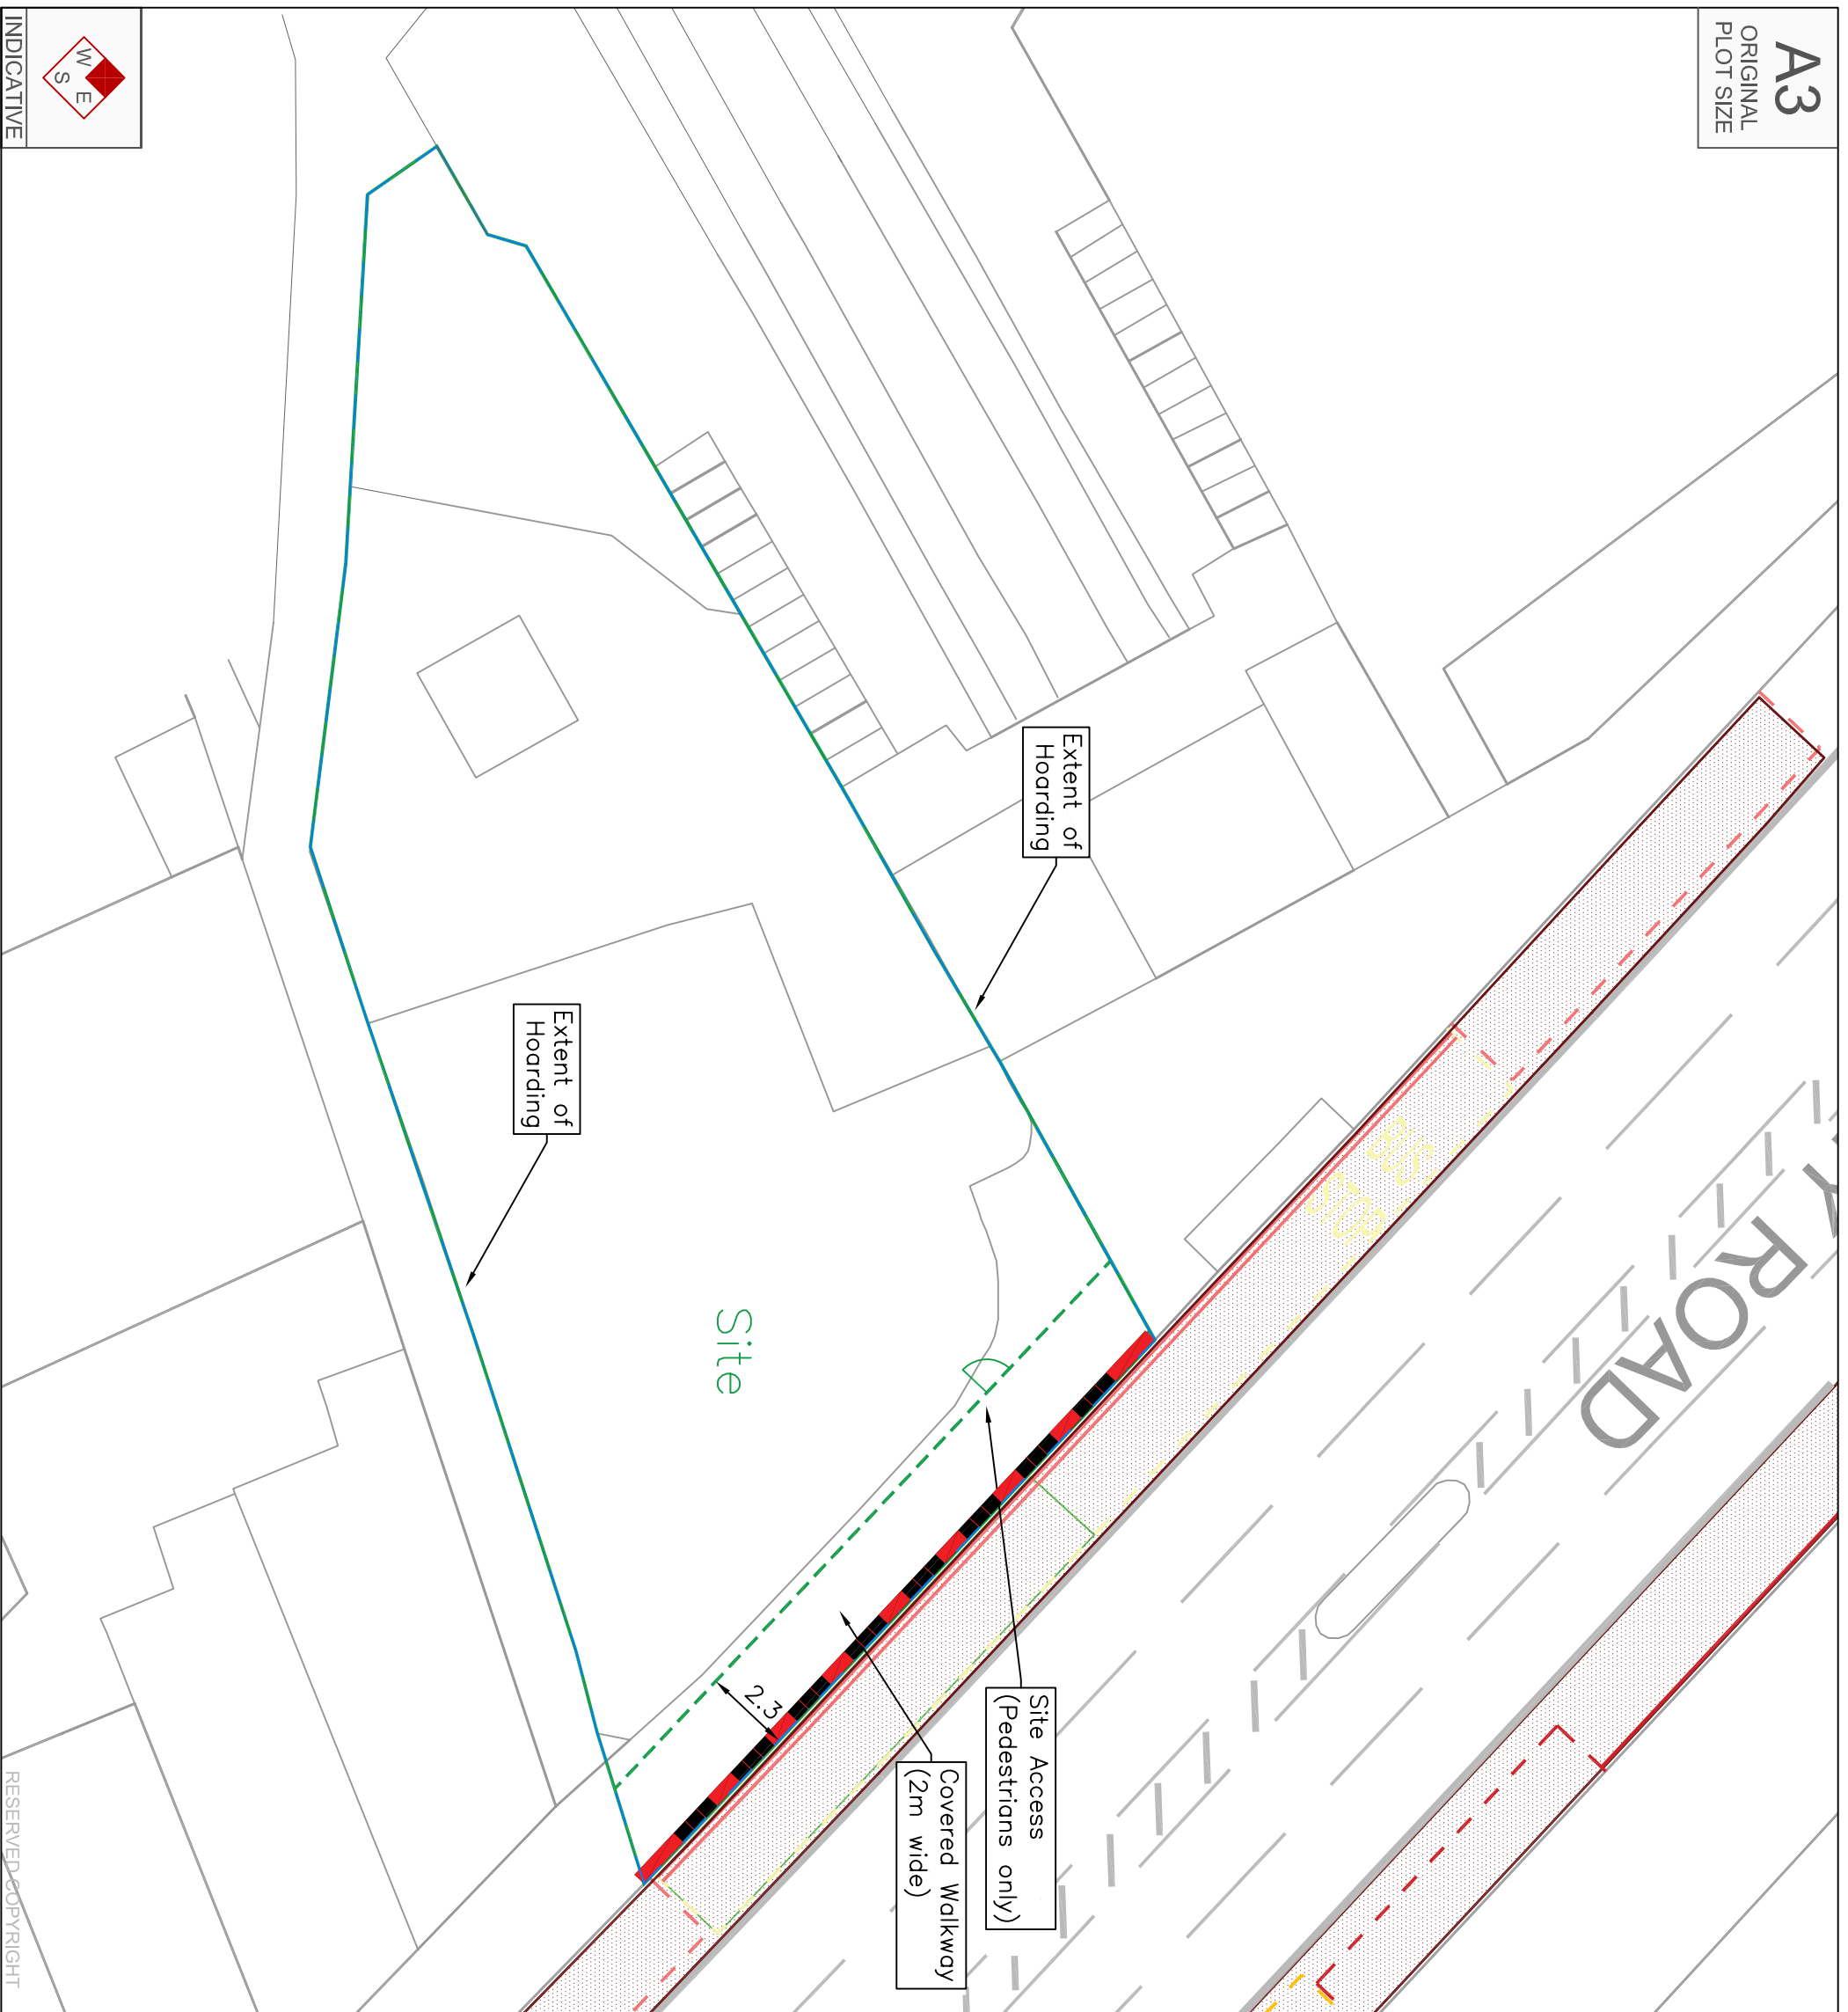

Reproduced from Ordnance Survey Superplan Data with the permission of The Controller of Her Majesty's Stationery Office. Crown Copyright - Licence No. AL100034021

NOTES:

Rev	Date	Details	Drawn By	Checked By	Approved By
B	29/4/16	Amended view limits to include rear of building	JM	SS	DF
A	16/2/16	Amended with TTL comments	JM	SS	DF

Bristol
Cambridge
Cardiff
London
Oxford
Welwyn Garden City



88 Kingsway
London
WC2B 6AA
020 7681 6514
www.tpa.uk.com

CLIENT:
317 FINCHLEY ROAD LTD


PROJECT:
**317 FINCHLEY ROAD
LONDON
NW3 6EP**

TITLE:
HOARDING PLAN

STATUS:

FOR INFORMATION

SCALE:	DATE:	DRAWN:	CHECKED:	APPROVED:
1 : 200	11/01/16	JM	SS	DEF
JOB NO:	DRAWING NO:	REVISION:		
1512-09	SK01	B		

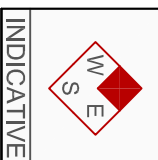

RESERVED COPYRIGHT


A3

ORIGINAL PLOT SIZE

Reproduced from Ordnance Survey Superplan Data with the permission of The Controller of Her Majesty's Stationery Office. Crown Copyright - Licence No. AL100034021

NOTES:

Rev	Date	Details	Drawn by	Checked by	Approved by
A	16/2/16	Amended with TIL comments	JM	SS	-

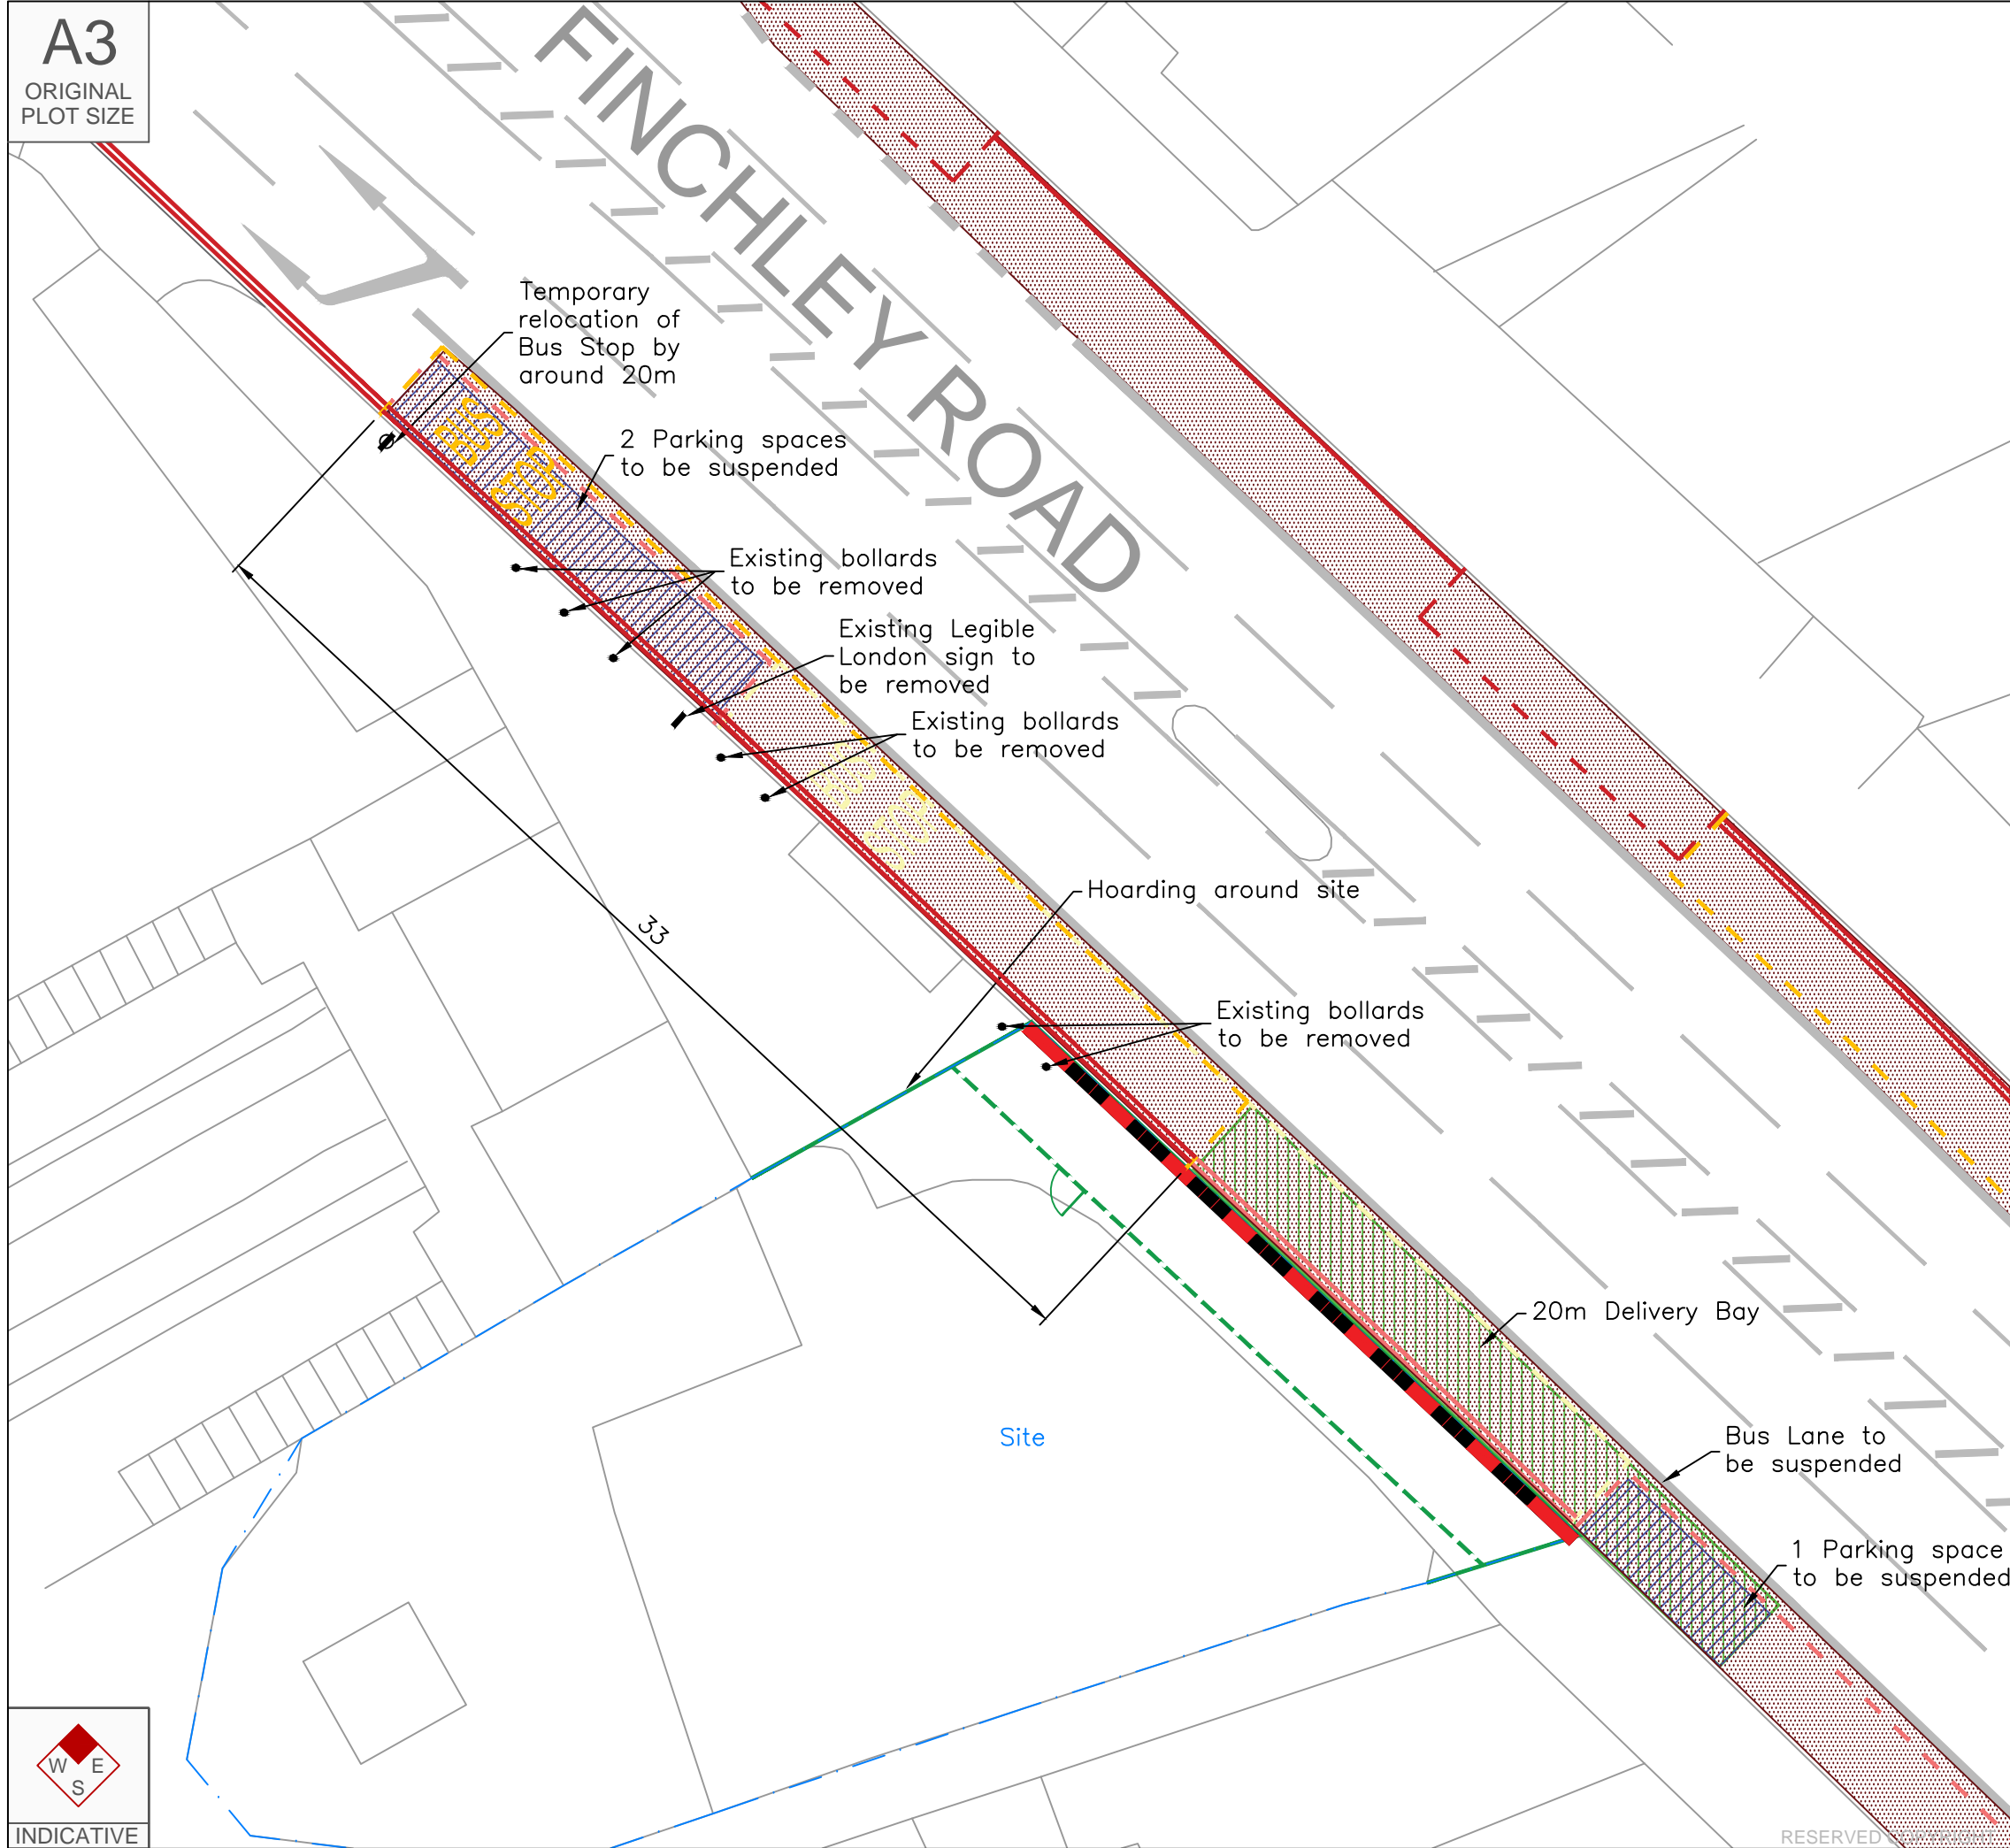

Bristol
Cambridge
Cardiff
London
Oxford
Welwyn Garden City



Transport Planning Associates

88 Kingsway
London
WC2B 6AA
020 7681 6514
www.tpa.uk.com

CLIENT:
317 FINCHLEY ROAD LTD

PROJECT:
**317 FINCHLEY ROAD
LONDON
NW3 6EP**

TITLE:
**TRAFFIC REGULATION
ORDER LAYOUT**

STATUS:
FOR INFORMATION

SCALE: 1 : 200	DATE: 11/01/16	DRAWN: JM	CHECKED: SS	APPROVED: DEF
JOB NO: 1512-09	DRAWING NO: SK02	REVISION: A		

