

DO NOT SCALE

SAFETY, HEALTH AND ENVIRONMENTAL INFORMATION


In addition to the hazards/risks normally associated with the types of work detailed on this drawing, note the following:

CONSTRUCTION

MAINTENANCE/CLEANING

DECOMMISSIONING/DEMOLITION

It is assumed that all works will be carried out by a competent contractor working, where appropriate, to an approved method statement

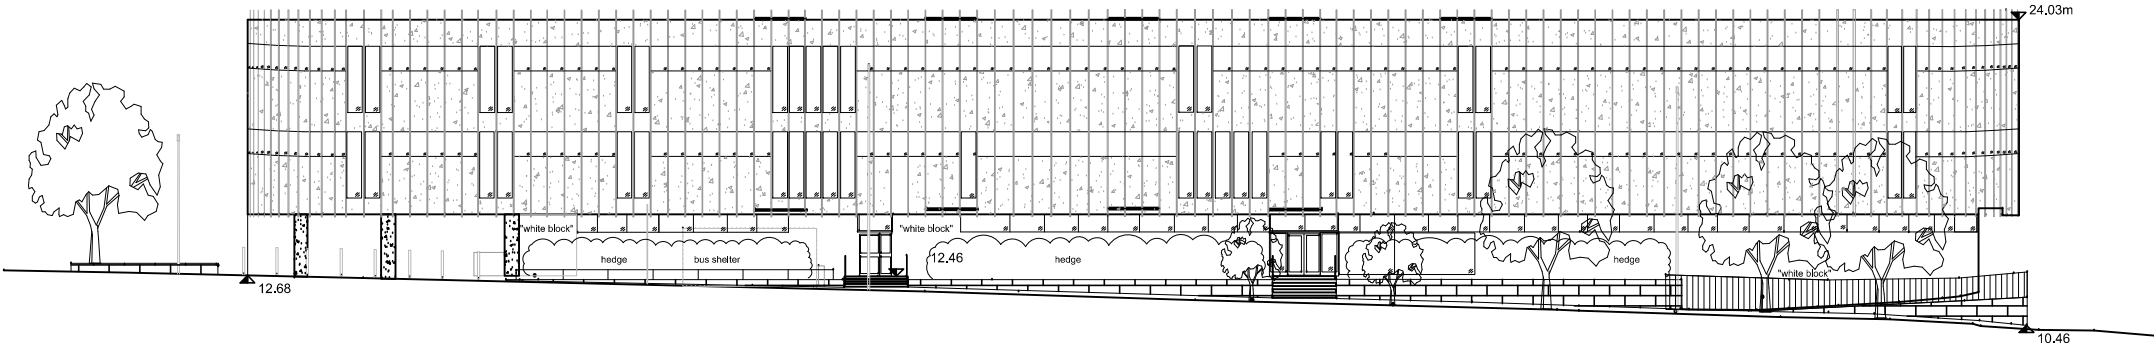

SWISS COTTAGE LIBRARY "WESTERN ELEVATION"

[illegible]

P1	28.04.16	FOR PLANNING	JM	DJS	SE
Rev.	Date	Description	By	Chk'd	App'd

Drawing Stat

FOR INFORMATION

SO



Woodcote Grove
Ashley Road
Epsom
Surrey
KT18 5BW

Tel: +44 (0)1372 726140
Fax: +44 (0)1372 740065
www.atkinsglobal.com

Copyright © Atkins Limited (2013)

tion

LONDON BOROUGH OF CAMDEN

Project Title

SWISS COTTAGE LIBRARY

Drawing Tip

EXISTING WESTERN ELEVATION

Scale 1:200	Designed JM	Drawn JM	Checked DJS	Authorised EM
Original Size A3	Date 24 04 16	Date 24 04 16	Date 24 04 16	Date 24 04 16

Drawing Number	Revision
5146598-ATK-Z1-ZZ-PL-A-0002	P1