




SEC
C

Section Elevation to the proposed Billy Fury Way
Scale 1:250 @ A1 / 1:500 @ A3

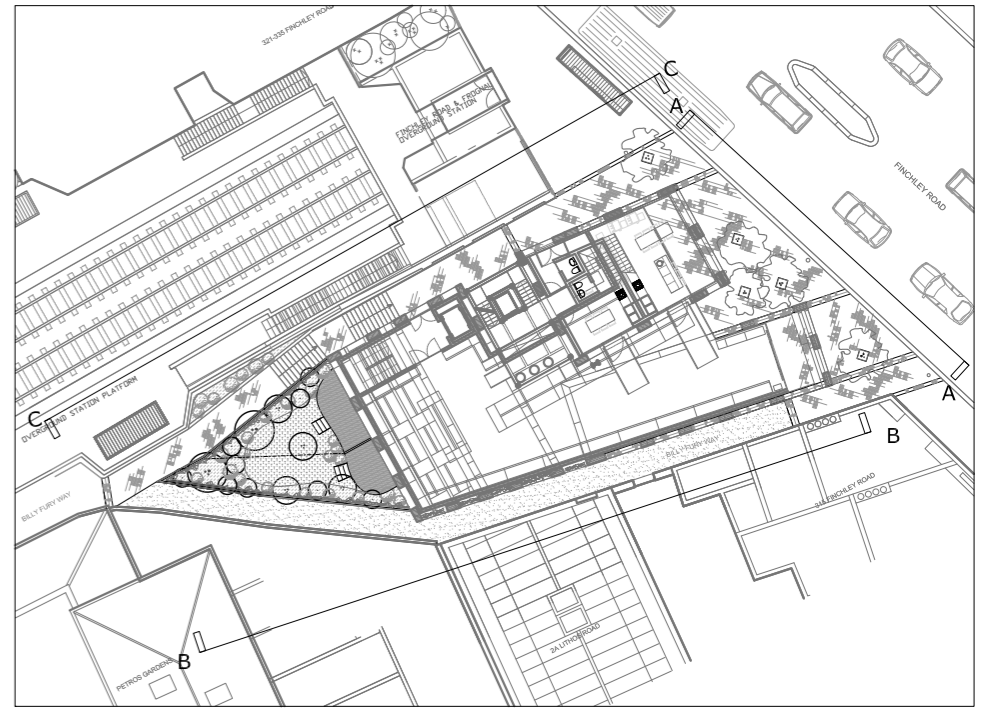

Location Plan
Scale 1:250 @ A1

Revision	Subject	Date	Initials
A	FOR PLANNING	29/04/16	TLG
-	FOR PLANNING	14/03/16	TLG

317 Finchley Road

Landscape
Site Sections

PLANNING

1:250 @ A1 / 1:500 @ A3
May 2016
Drawing no. TLG.333.SE.201

Todd Longstaffe-Gowan Ltd

