


# Neal's Yard Entrance, Monmouth Street, London, WC2H 9DA

## Site Location Plan

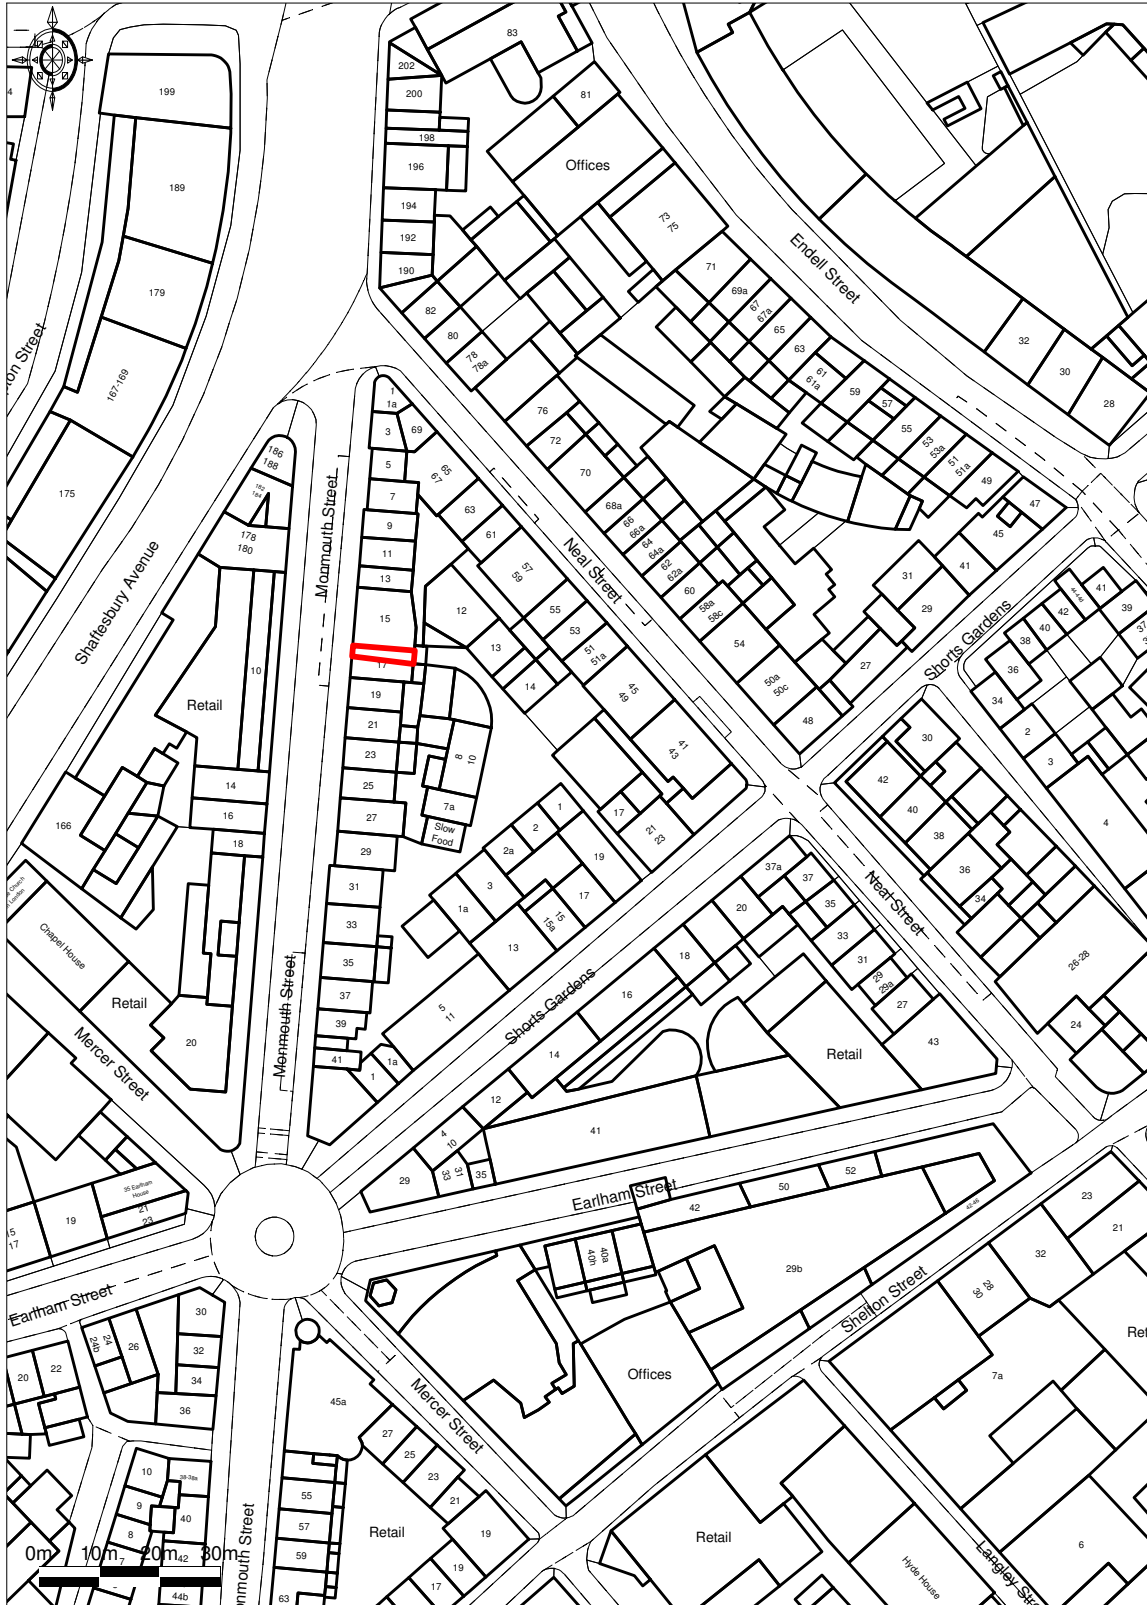

© UKMap Copyright The GeoInformation Group 2016  
Licence No. LANDMLON10000312118. Plotted Scale - 1:1250



ROLFE JUDD LTD, OLD CHURCH COURT, CLAYLANDS ROAD, THE OVAL, LONDON SW8 1NZ