


00 Plan 00
Proposed



1 SANDWICH STREET
LONDON WC1H 9PF
Tel: (020) 7391 7100 Fax: (020) 7391 7121

NOTES:
LOCATION PLAN @ 1:500 SCALE & NORTH UP.
ALL SCALES/DIMENSIONS TO BE CHECKED ON SITE.

DRAWING TITLE	Ground Plan as Proposed	PROJECT NAME	Neal's Yard Entrance Improvement	DATE	Mar. 2016
ADDRESS	Monmouth Street & Neal's Yard London WC2	CLIENT	Shaftesbury Covent Garden Ltd	SCALE	1:100@A3
				DRAWING NO.	23233 -MS05

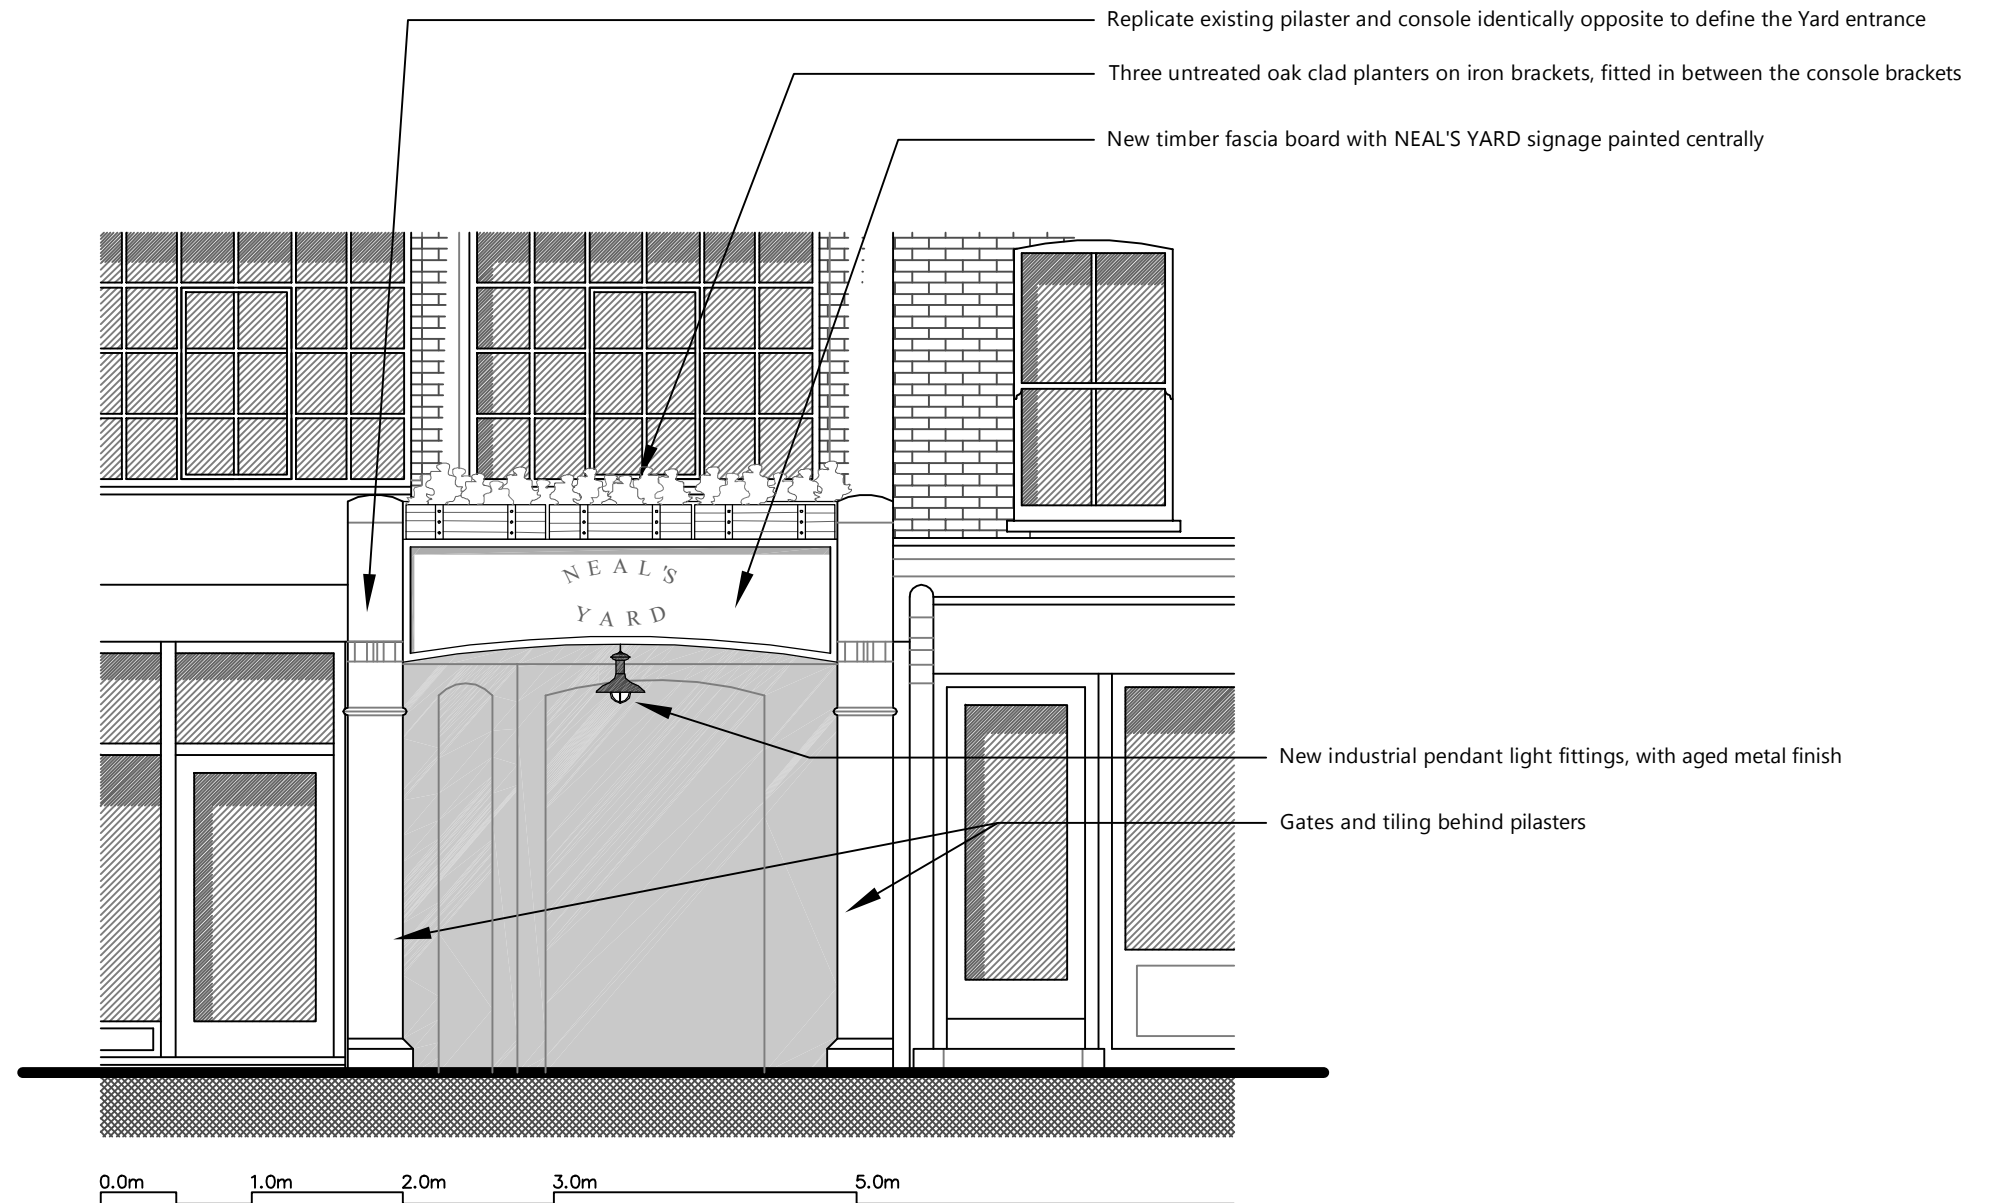


01 Elevation 01
Proposed



1 SANDWICH STREET
LONDON WC1H 9PF
Tel: (020) 7391 7100 Fax: (020) 7391 7121

NOTES:
LOCATION PLAN @ 1:500 SCALE & NORTH UP.
ALL SCALES/DIMENSIONS TO BE CHECKED ON SITE.

DRAWING TITLE	Elevation 01 as Proposed	PROJECT NAME	Neal's Yard Entrance Improvement	DATE	Mar. 2016
ADDRESS	Monmouth Street & Neal's Yard London WC2	CLIENT	Shaftesbury Covent Garden Ltd	SCALE	1:50@A3
				DRAWING NO.	23233 -MS06

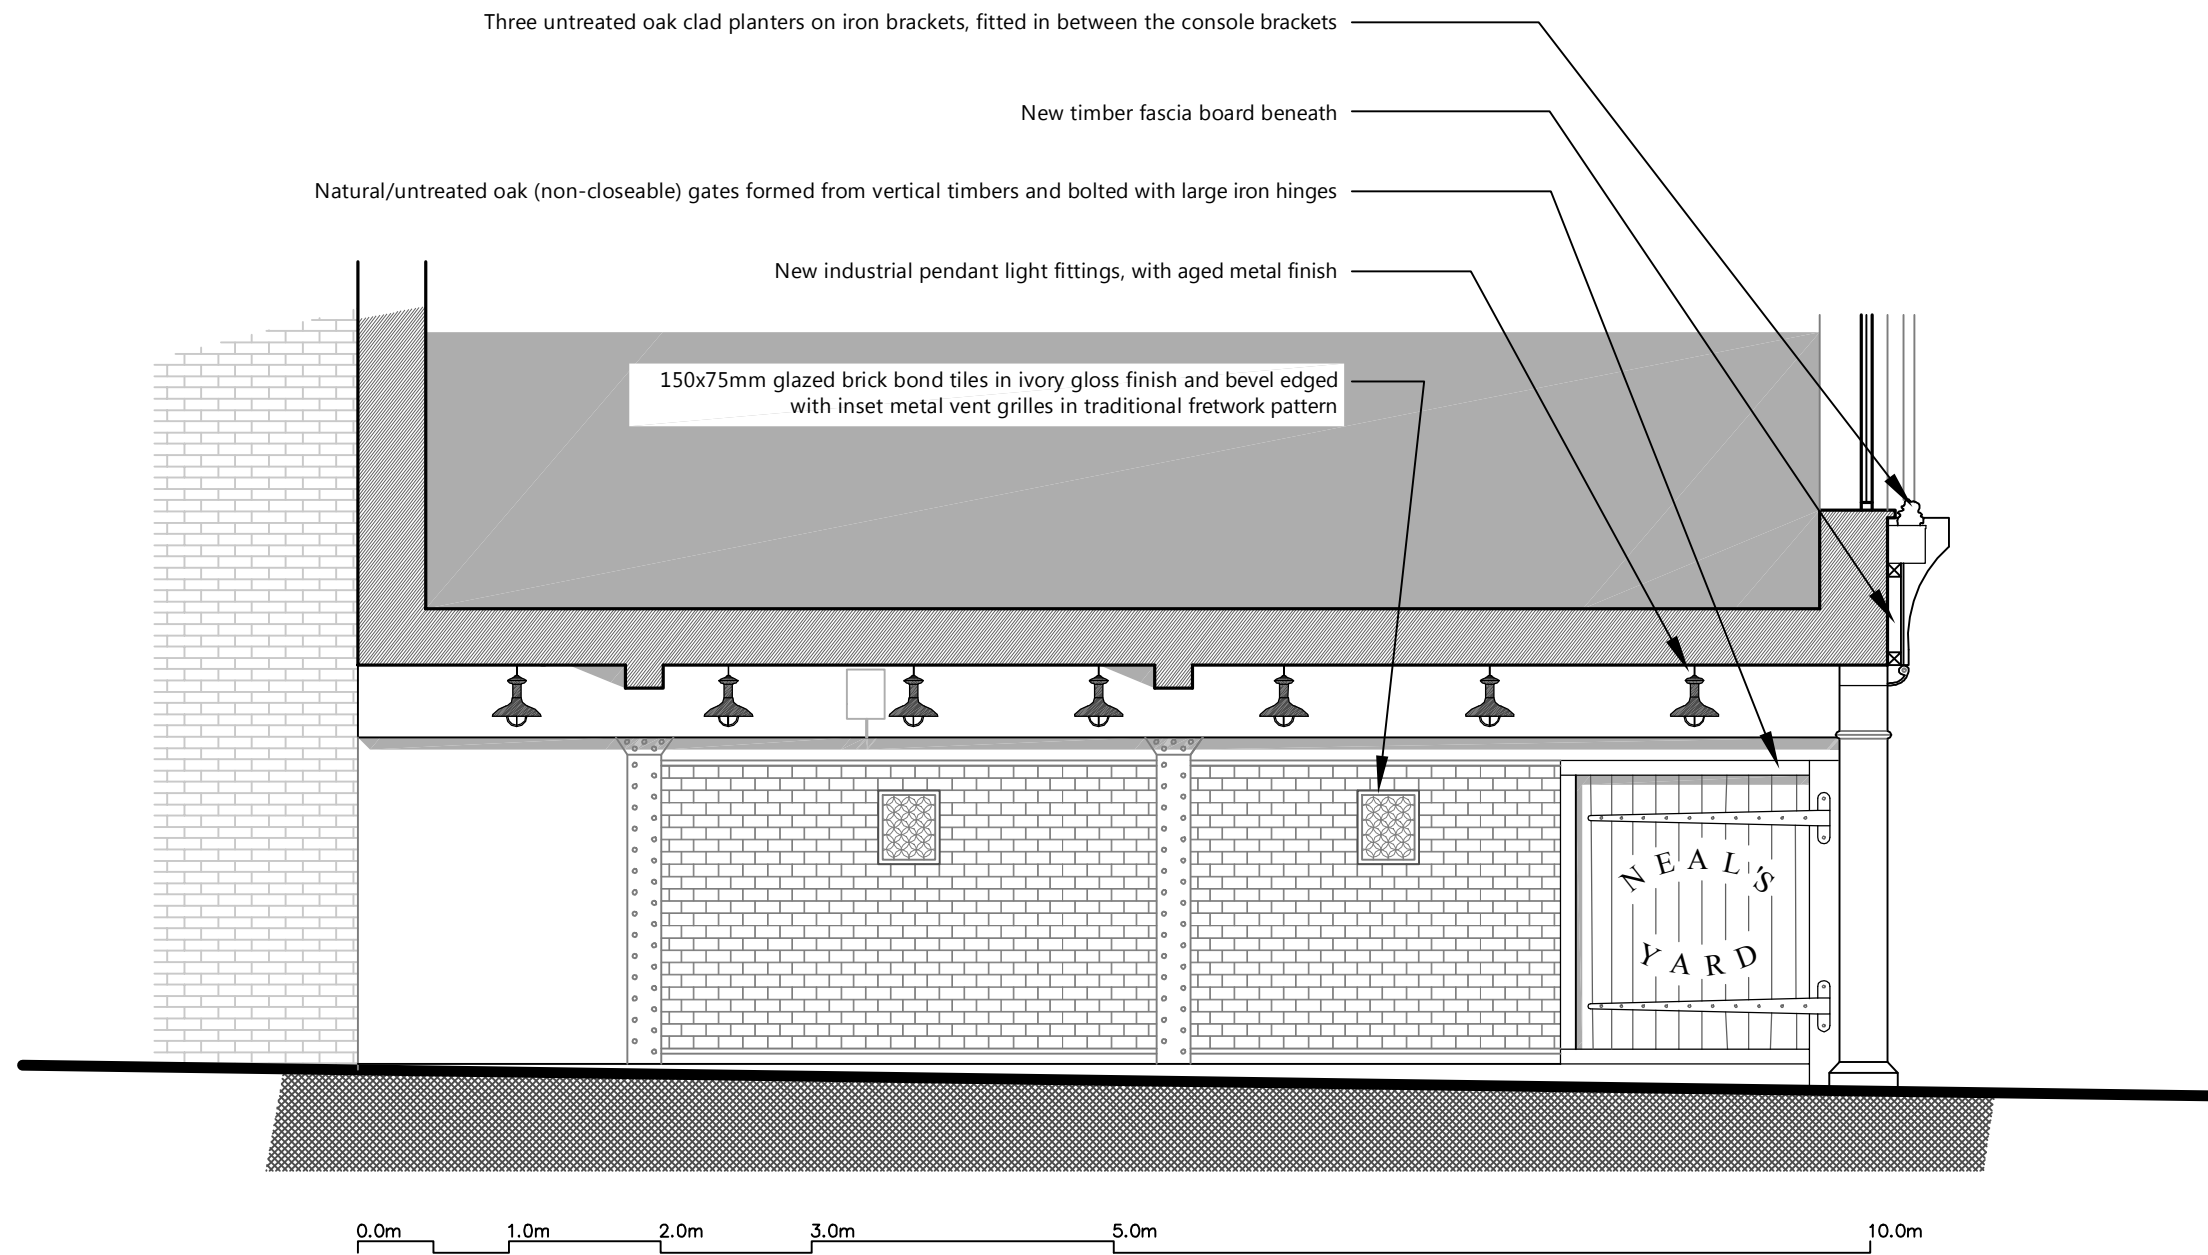


02 Elevation 02 Proposed



1 SANDWICH STREET
LONDON WC1H 9PF
Tel: (020) 7391 7100 Fax: (020) 7391 7121

NOTES:
LOCATION PLAN @ 1:500 SCALE & NORTH UP.
ALL SCALES/DIMENSIONS TO BE CHECKED ON SITE.

DRAWING TITLE	Elevation 02 as Proposed	PROJECT NAME	Neal's Yard Entrance Improvement	DATE	Mar. 2016
ADDRESS	Monmouth Street & Neal's Yard London WC2	CLIENT	Shaftesbury Covent Garden Ltd	SCALE	1:50@A3
				DRAWING NO.	23233 -MS07

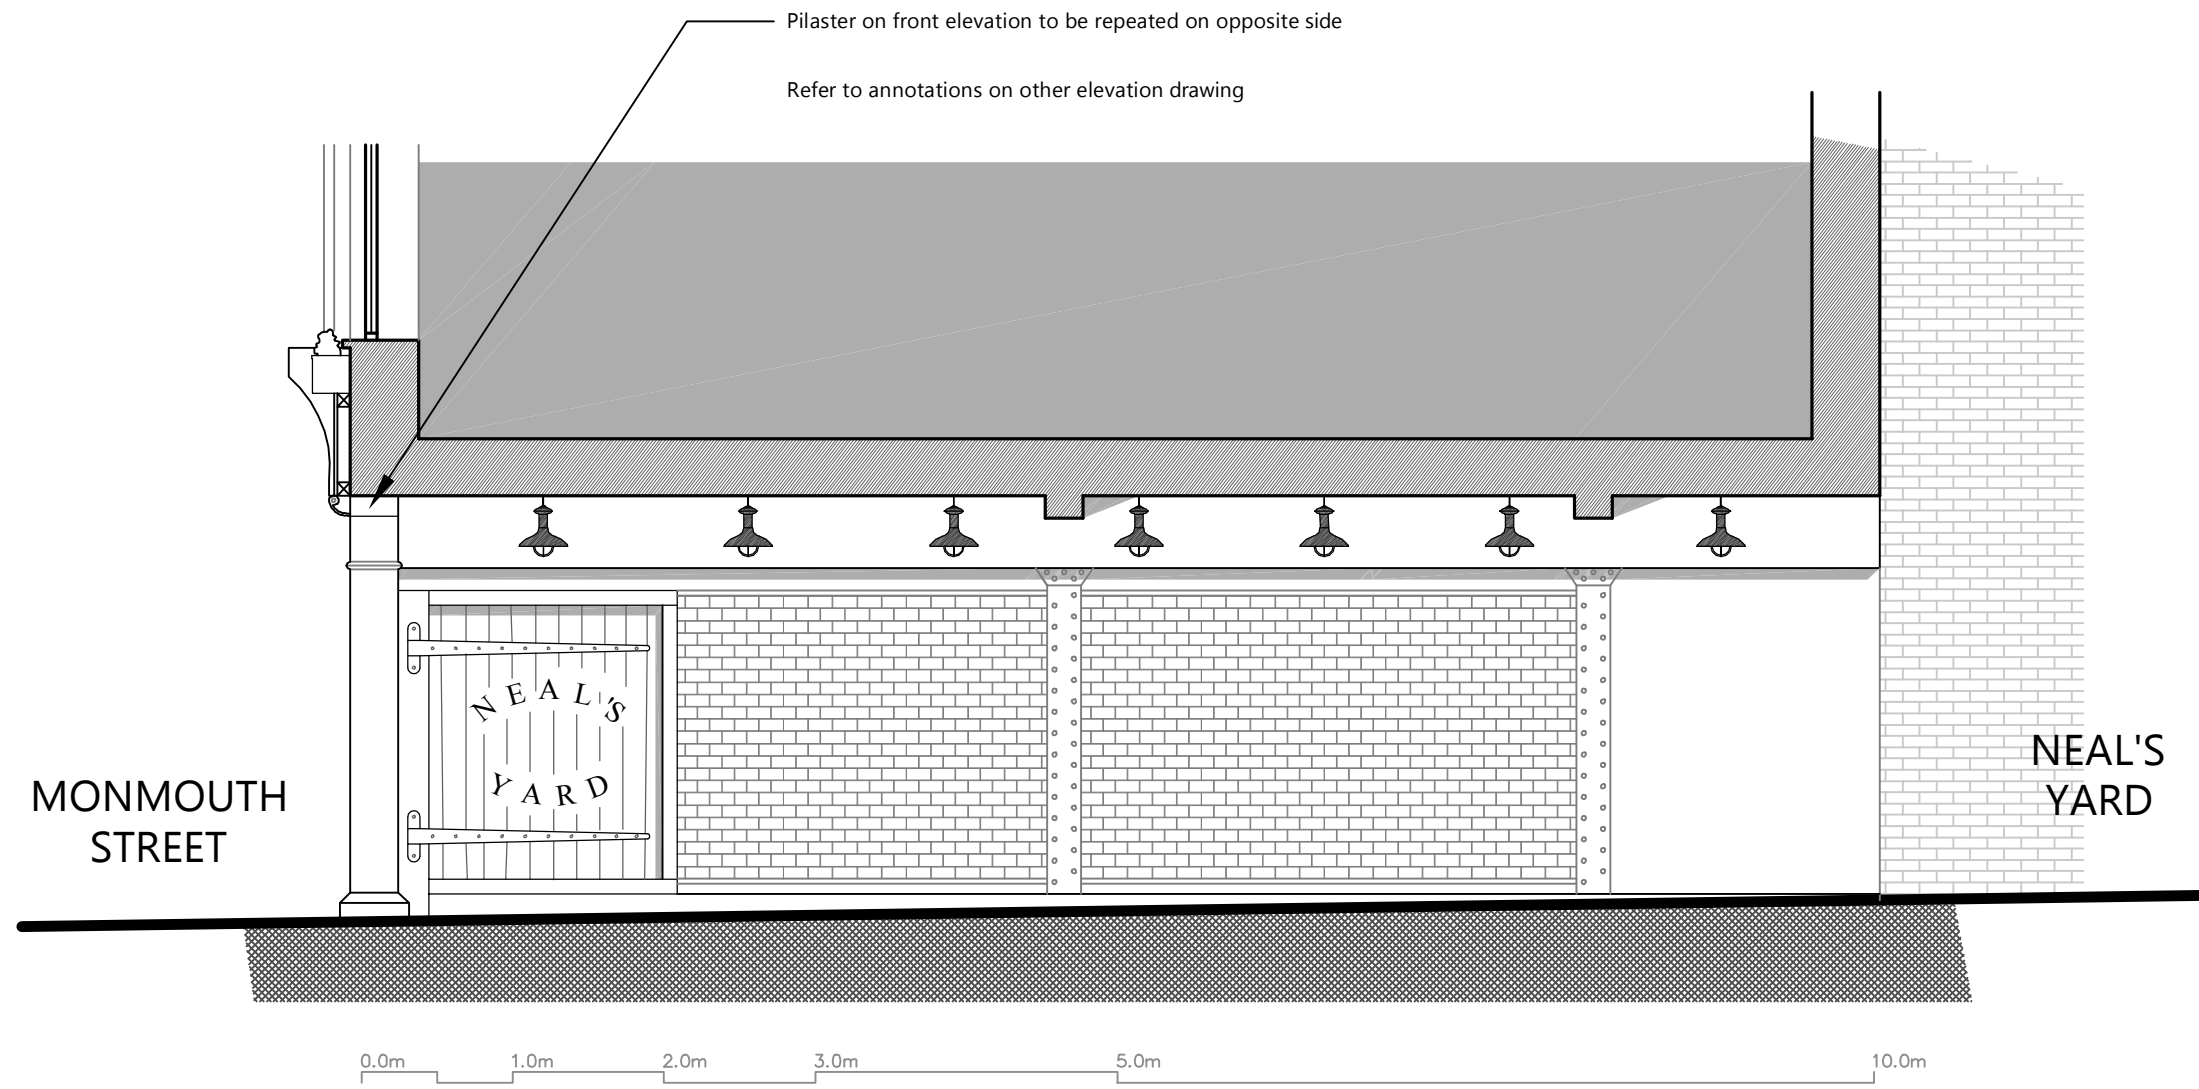

03 Elevation 03 Proposed



1 SANDWICH STREET
LONDON WC1H 9PF
Tel: (020) 7391 7100 Fax: (020) 7391 7121

NOTES:
LOCATION PLAN @ 1:500 SCALE & NORTH UP.
ALL SCALES/DIMENSIONS TO BE CHECKED ON SITE.

DRAWING TITLE Elevation 03 as Proposed	PROJECT NAME Neal's Yard Entrance Improvement	DATE Mar. 2016
	ADDRESS Monmouth Street & Neal's Yard London WC2	SCALE 1:50@A3
	CLIENT Shaftesbury Covent Garden Ltd	DRAWING NO. 23233 -MS08