




**neal's yard :**  
MONMOUTH ST. ENTRANCE 1 - EXISTING

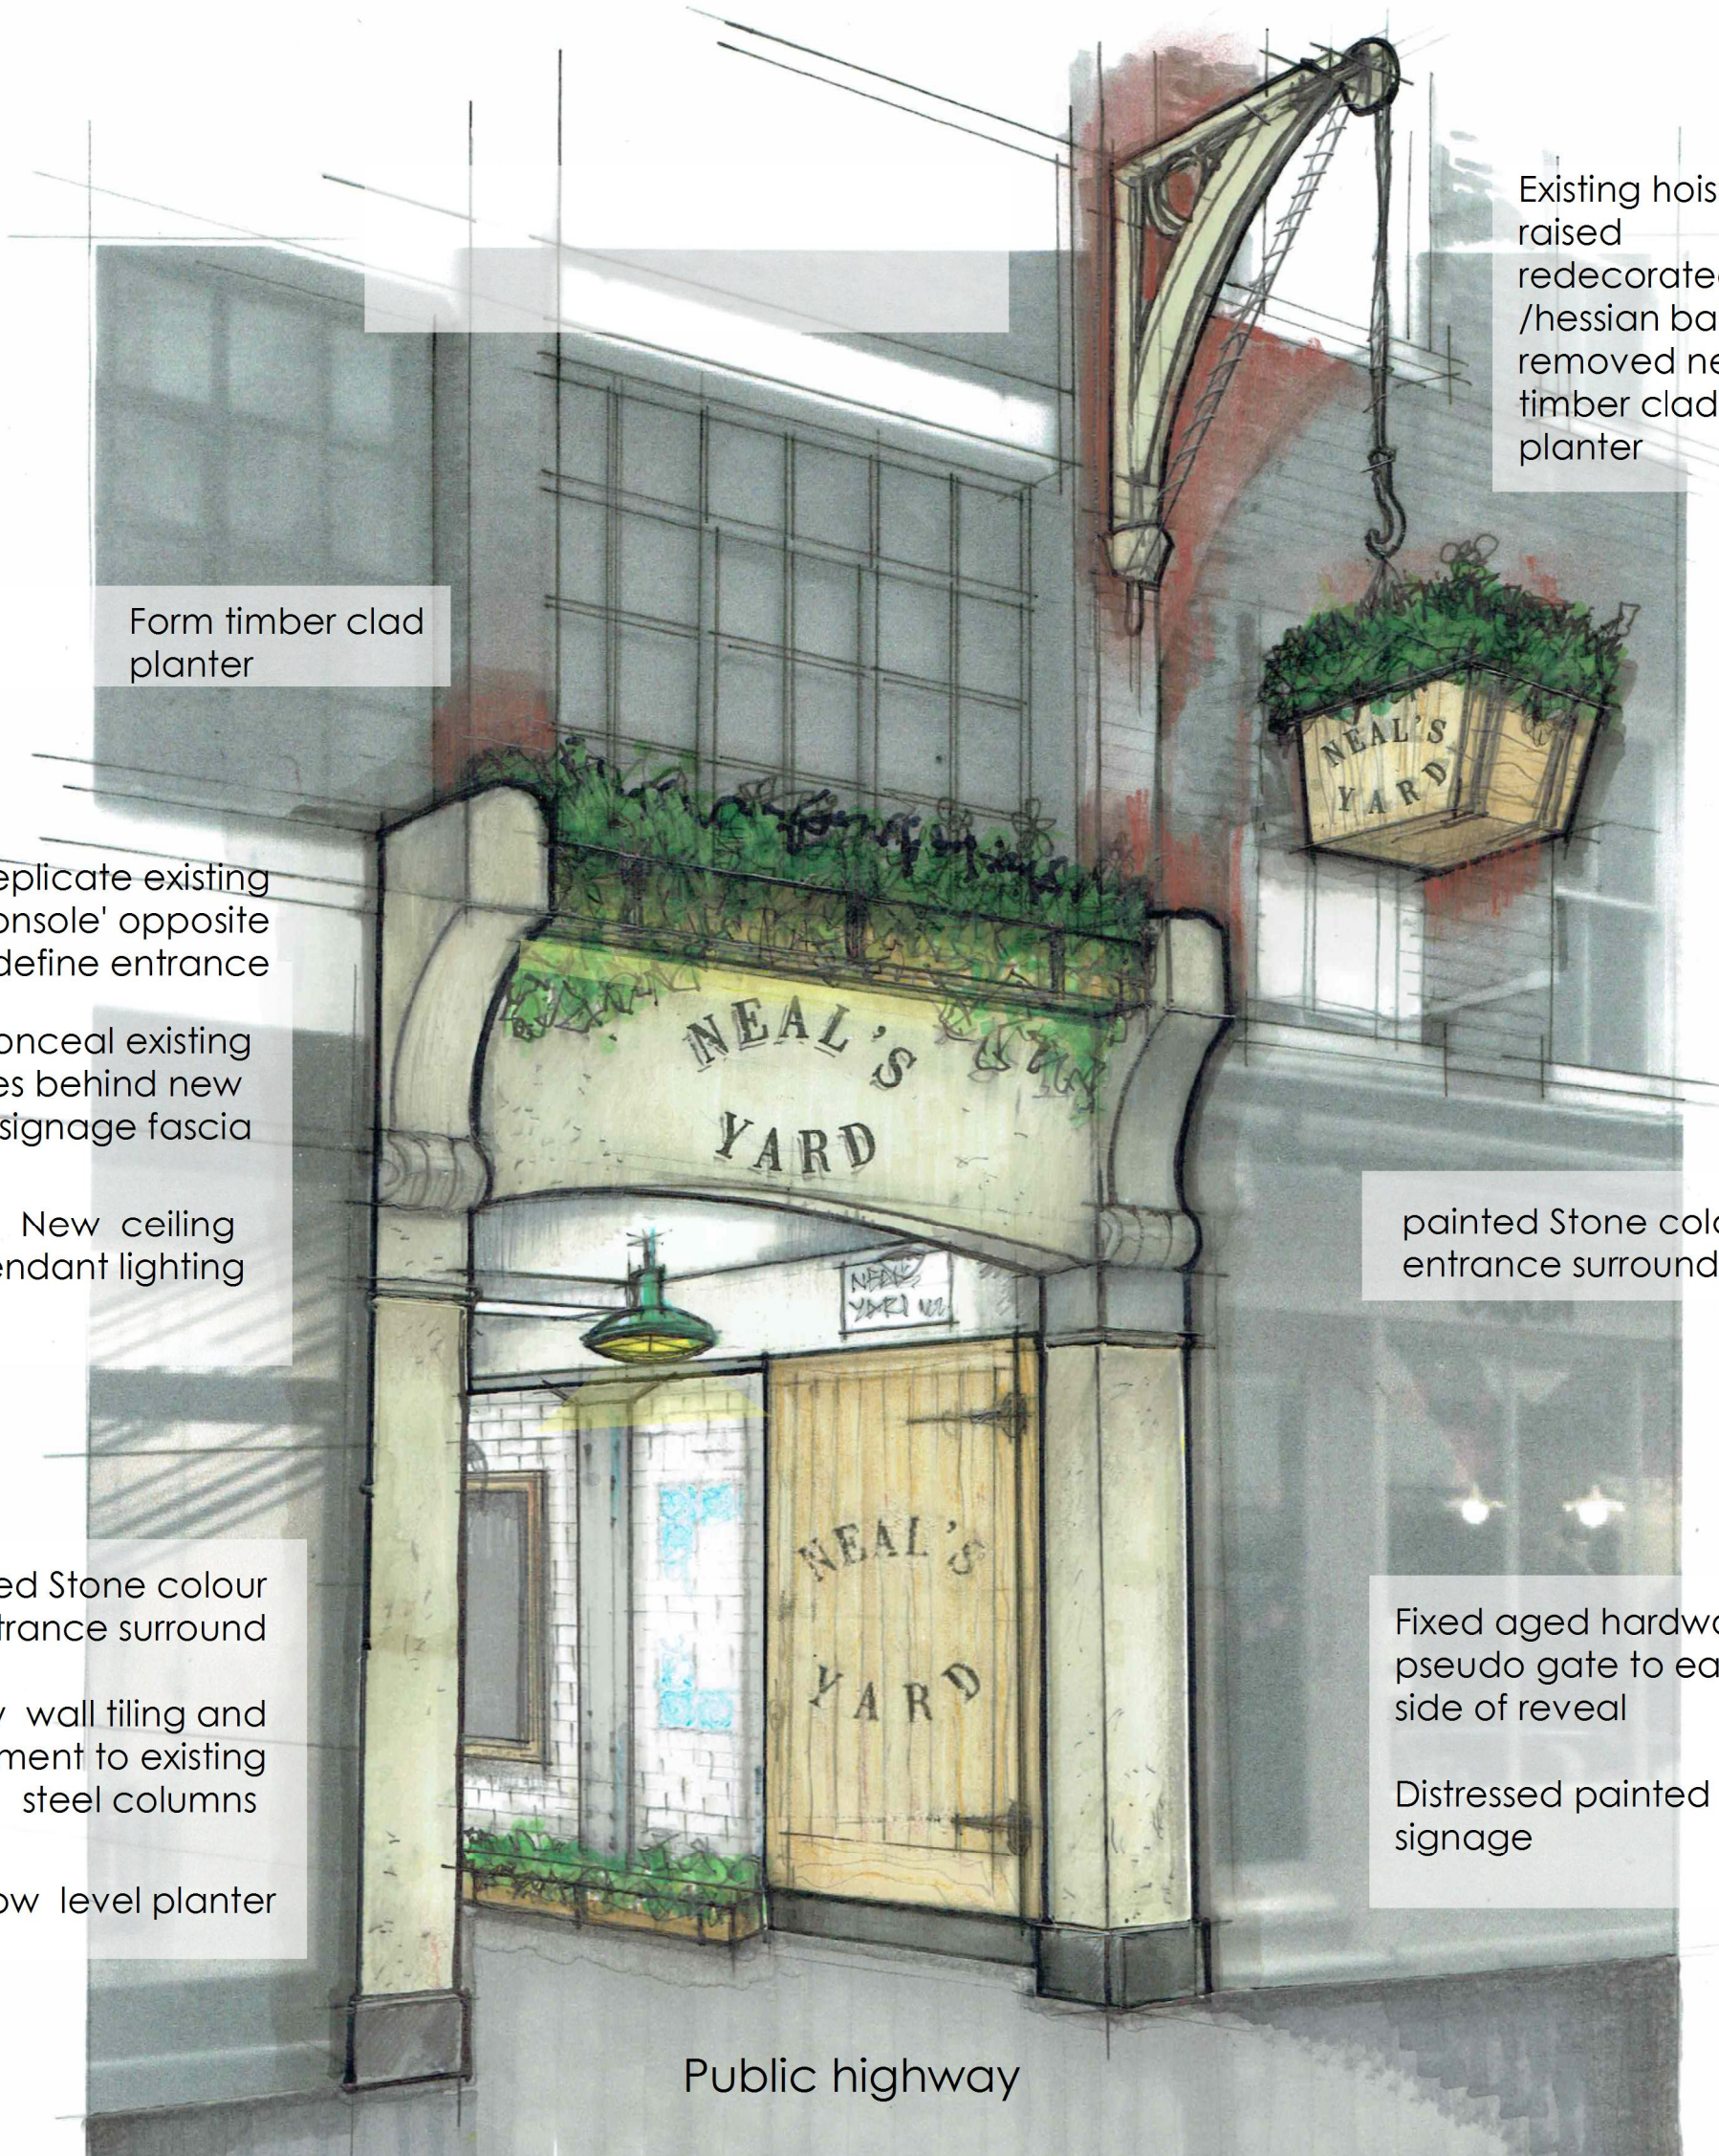

Existing hoist raised  
redecorated  
/hessian bale removed new  
timber clad  
planter

Form timber clad  
planter

Replicate existing  
'console' opposite  
to define entrance

Conceal existing  
services behind new  
signage fascia

New ceiling  
pendant lighting

painted Stone colour  
entrance surround

painted Stone colour  
entrance surround

New wall tiling and  
treatment to existing  
steel columns

Fixed aged hardwood  
pseudo gate to each  
side of reveal

Distressed painted  
signage

Low level planter

Public highway

## neal's yard : MONMOUTH ST. ENTRANCE 1

