

# GHK ARCHITECTS

## Gray's Inn Estate - Proposed Electric Vehicle Charging Points; South Square, Gray's Inn Square, adjacent to Verulam Buildings & opposite Kaymond Buildings - For The Honourable Society of Gray's Inn


The Honourable Society of Gray's Inn Boundary shown Blue

4 no Electric Vehicle charging posts see HK 2209/SK005A and SK007

2 no Electric Vehicle charging posts see HK2209/SK005A and SK008

In each location 3 no Electric Vehicle charging posts see HK 2209/005A & SK009 + SK010 for Gray's Inn Square SK011 + SK012 for South Square

The Honourable Society of Gray's Inn Boundary shown blue

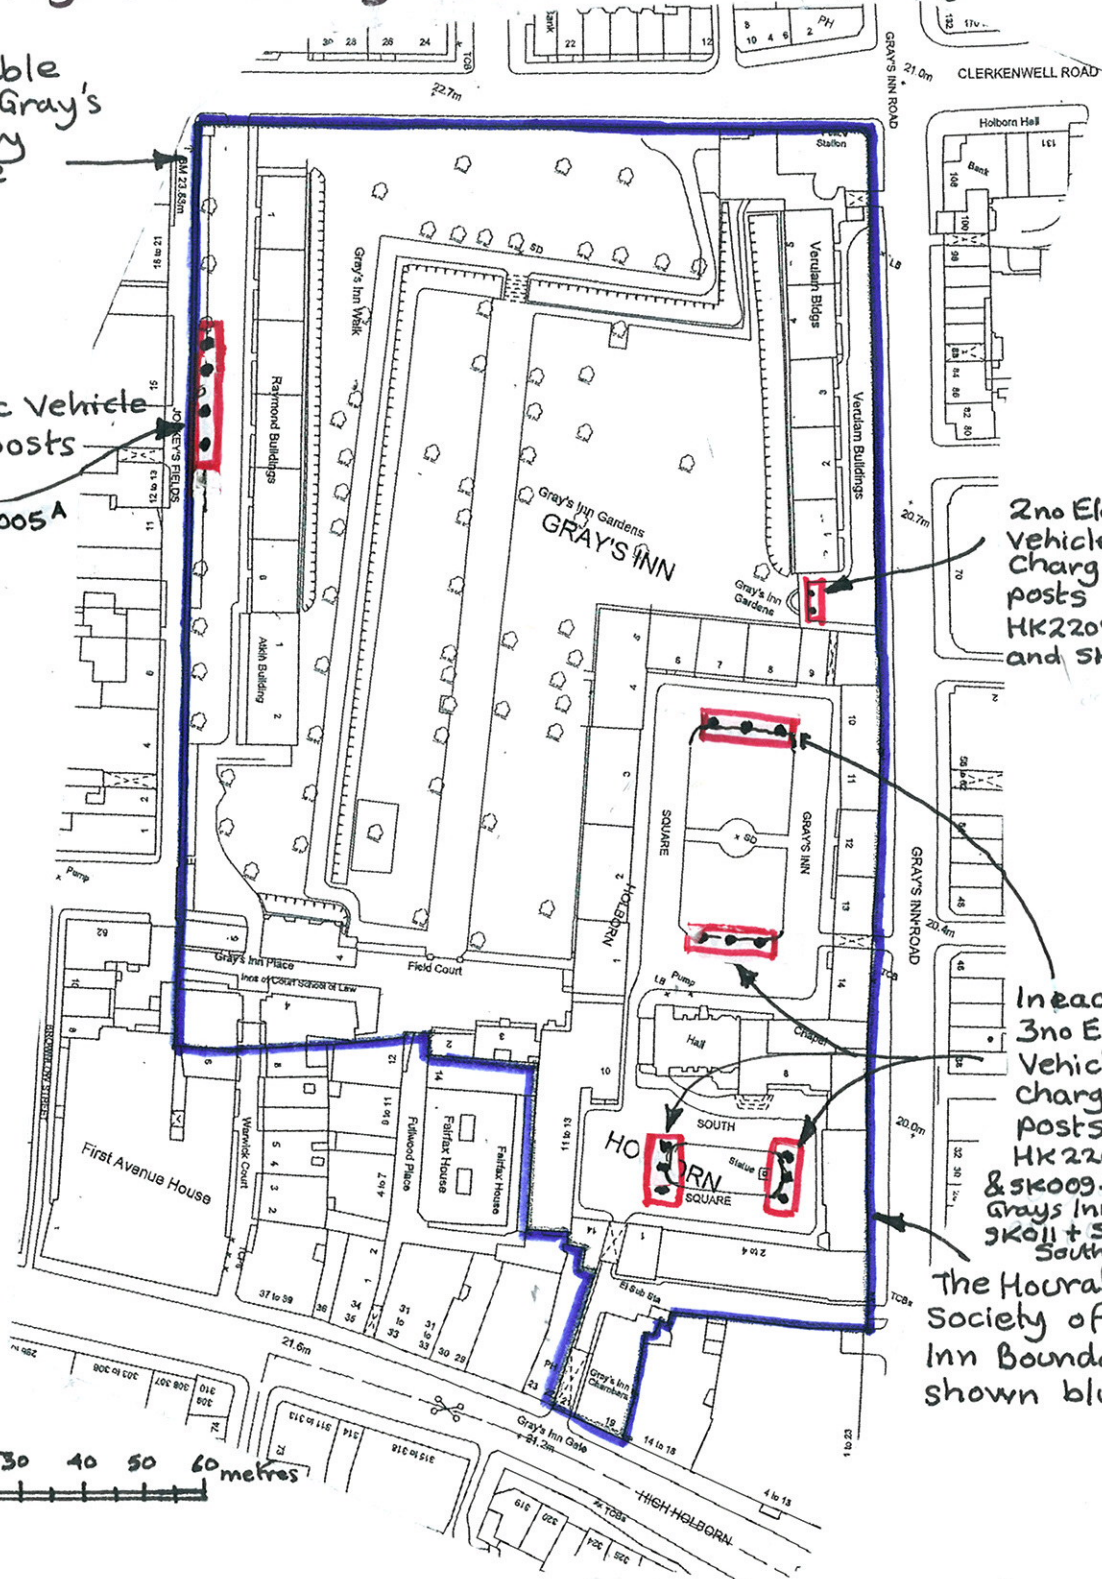

0 10 20 30 40 50 60 metres  
Scale Bar

### Site Location Plan + Proposed Electric Vehicle Charging Points

Scale 1:1250 @ A4

Date: 4th March 2016

Drawing No: HK2209/SK004A

Architects • Designers • Historic Building Specialists

Rev A Location of points - minor adjustment. Dwg Refs 3/5/2016 LM revised + added

530 Fulham Road, London SW6 5NR