


Gray's Inn Estate - Proposed Installation of Electric Vehicle Charging Point South Square, Gray's Inn Square adjacent to Verulam Buildings and opposite Raymond Buildings

Dwg No: HK2209/SK006

Scale 1:10 @ A4

Date: 3rd May 2016

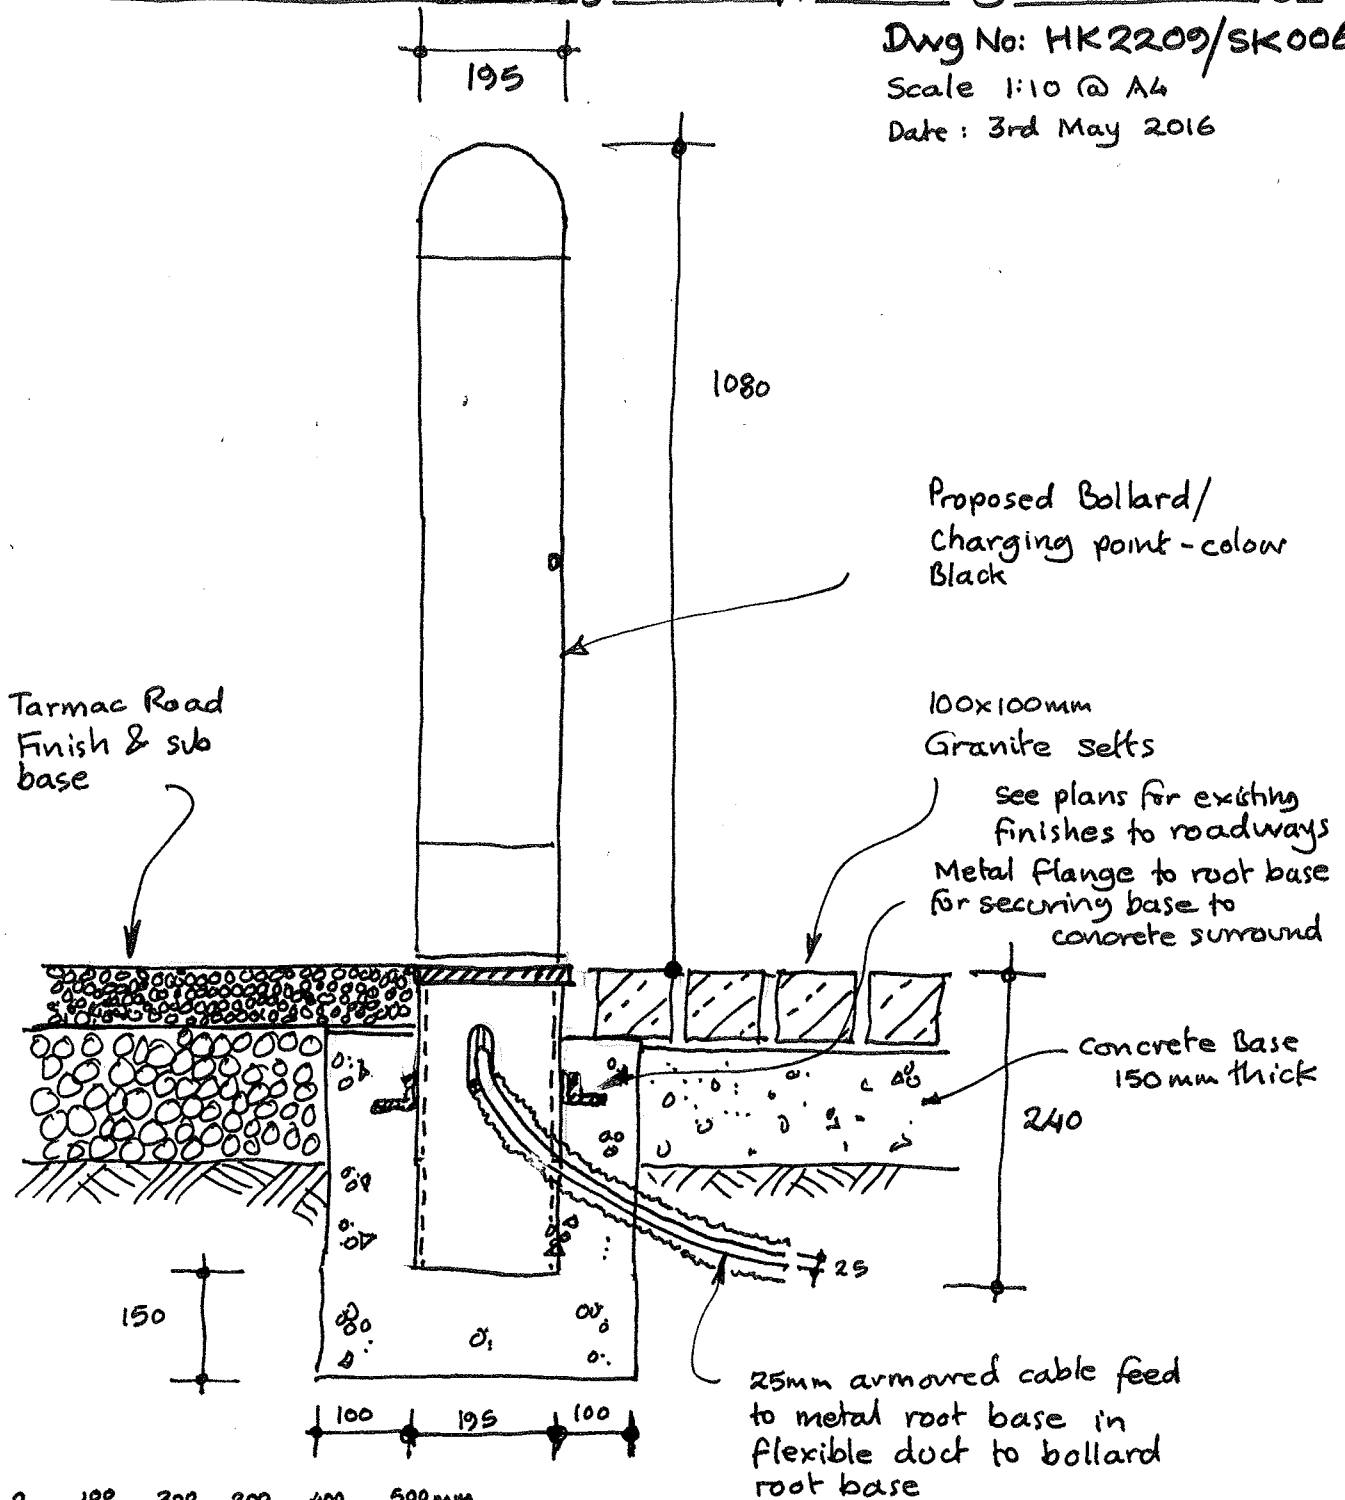

Typical Section Through Base  
Fixing to Proposed Electric Vehicle  
charging point bollard & Alternative  
Ground Finishes

Architects • Designers • Historic Building Specialists

530 Fulham Road, London SW6 5NR