


For Continuation see HK2209/SK011

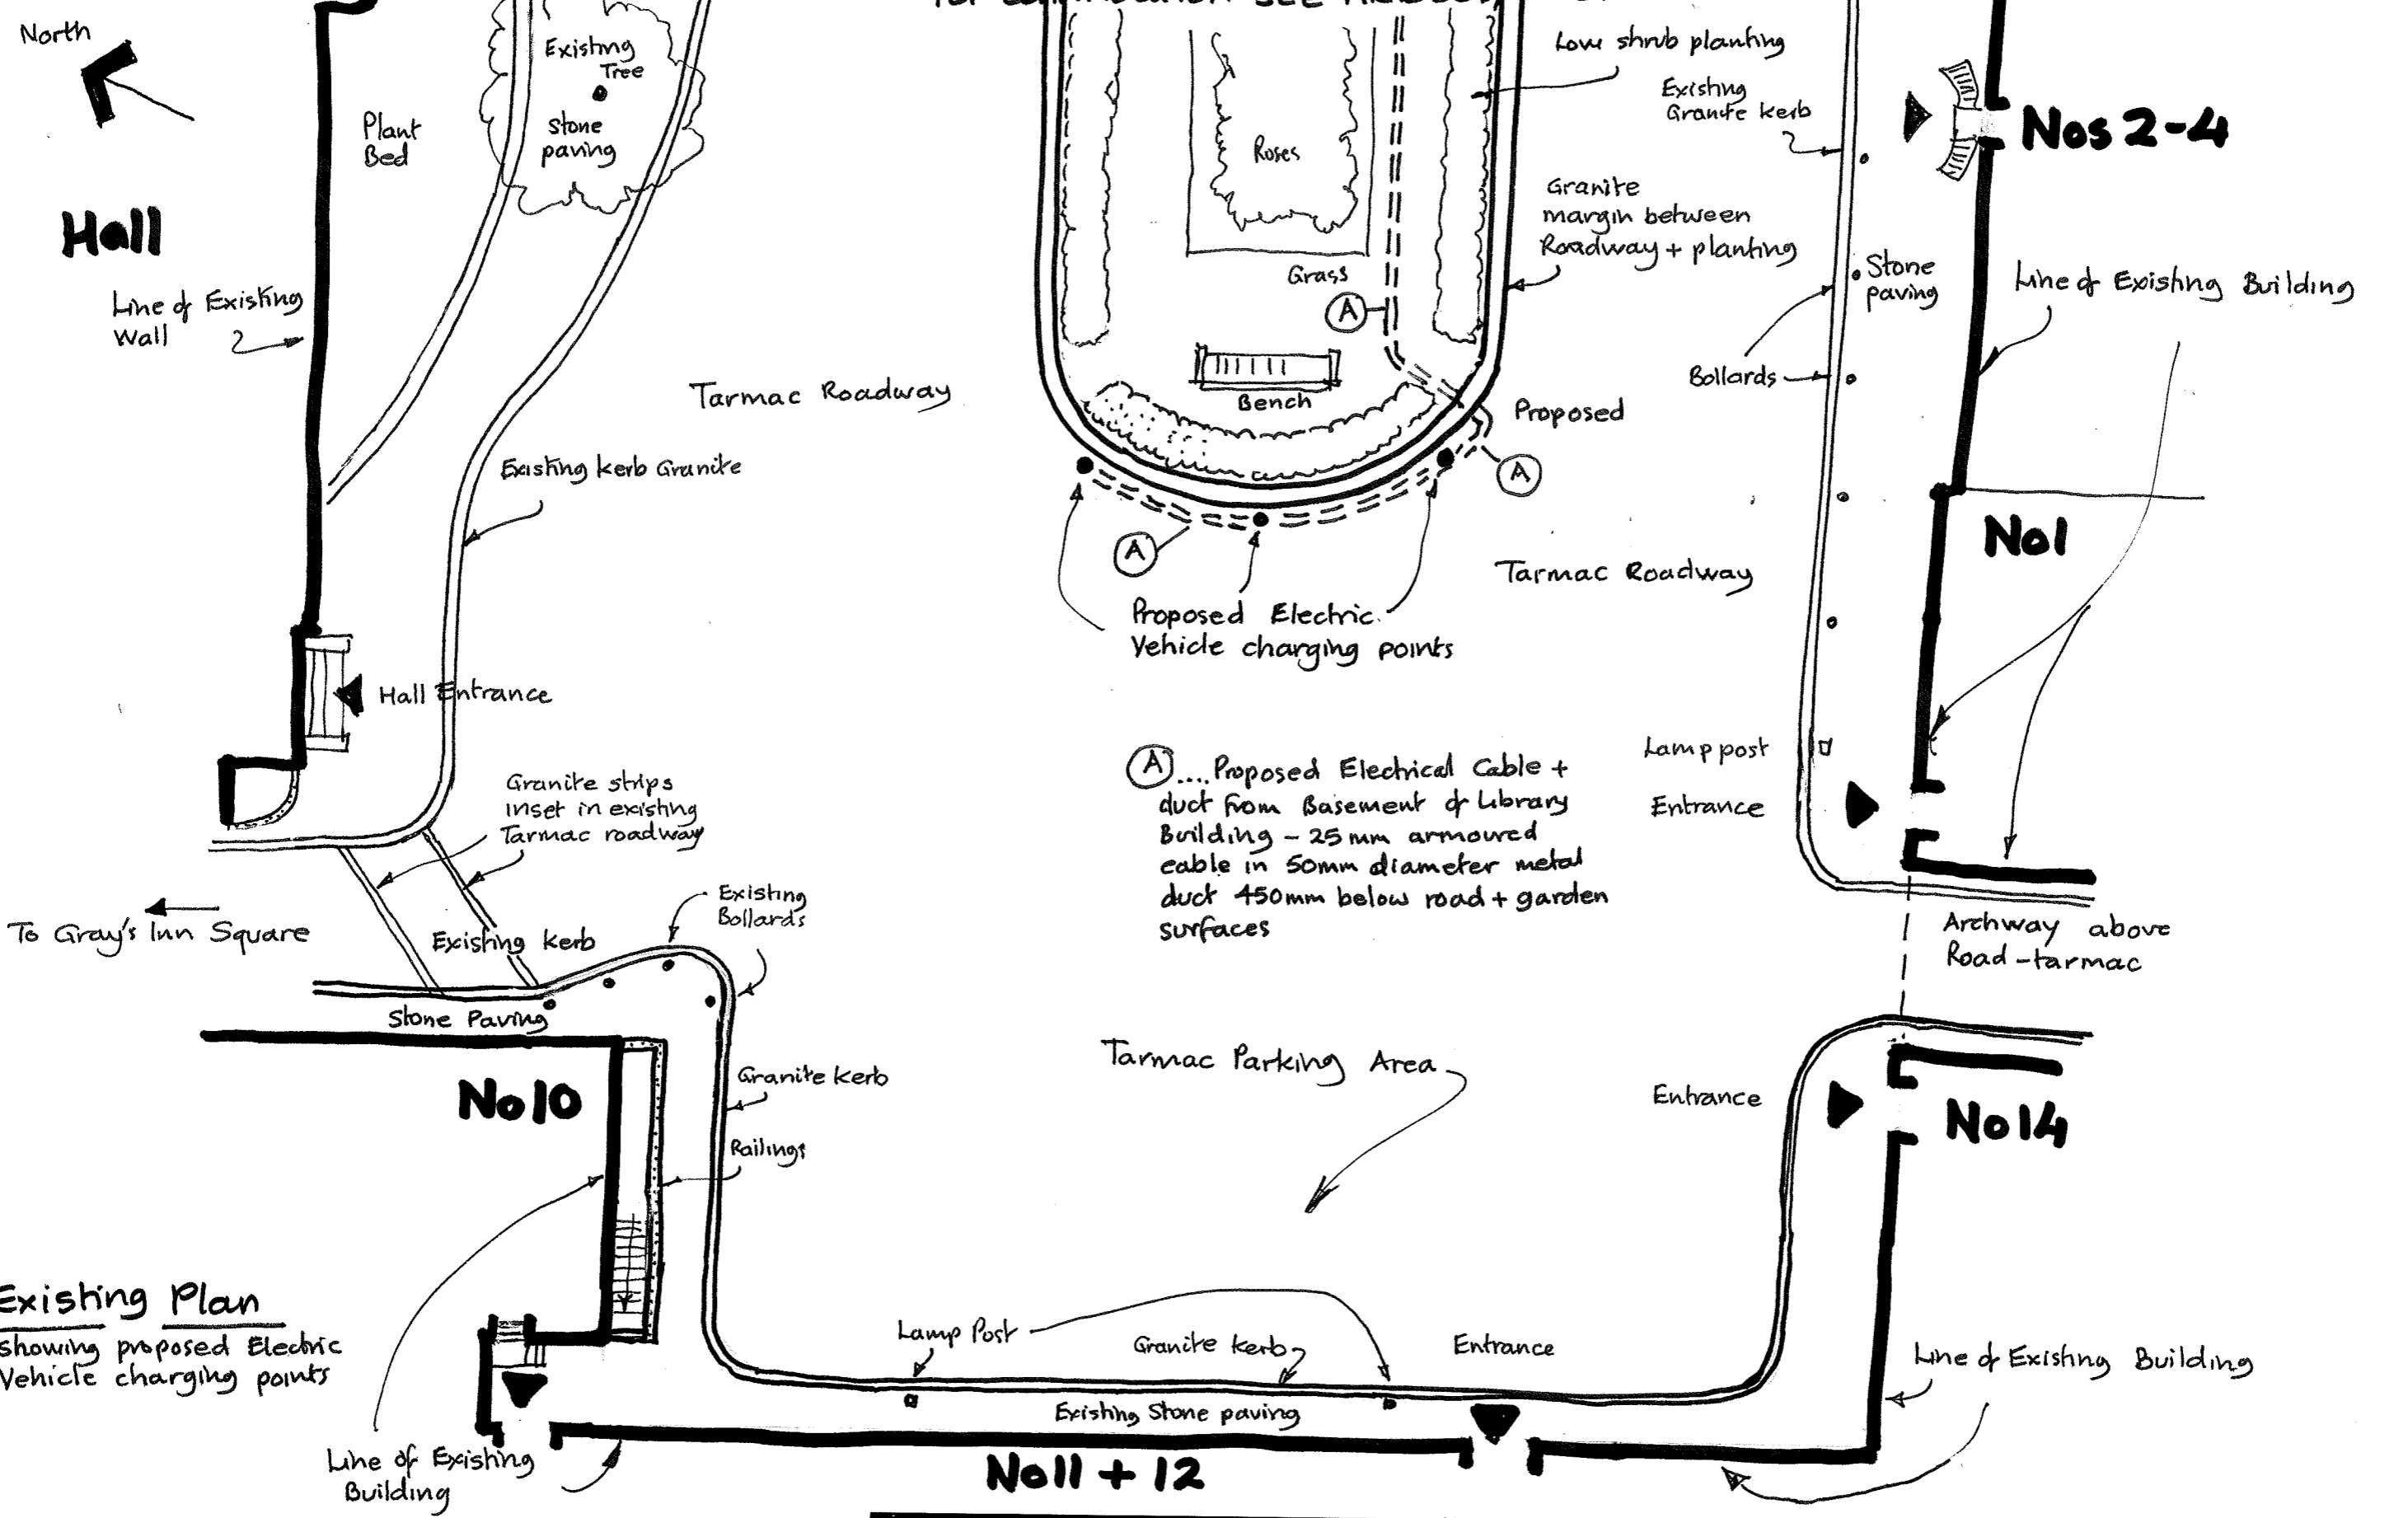

(A) ... Proposed Electrical Cable + duct from Basement of Library Building - 25 mm armoured cable in 50mm diameter metal duct 450mm below road + garden surfaces

Existing Plan
showing proposed Electric Vehicle charging points

Gray's Inn Estate - Proposed Electric Vehicle Charging Points
For The Honourable Society of Gray's Inn
Proposed Installations West End of South Square + Existing Plan

GHK ARCHITECTS
Architects · Designers · Historic Building Specialists

530 Fulham Road, London SW6 5NR
Tel: +44 (0)20 7471 8000 mail@ghkarchitects.co.uk
www.ghkarchitects.co.uk

Drawing No HK 2209/SK012
Scale: 1:100 @ A3
Date: 3rd May 2016
Drawn: LM

0 1 2 3 4 5 metres
Scale Bar