



GROUND FLOOR

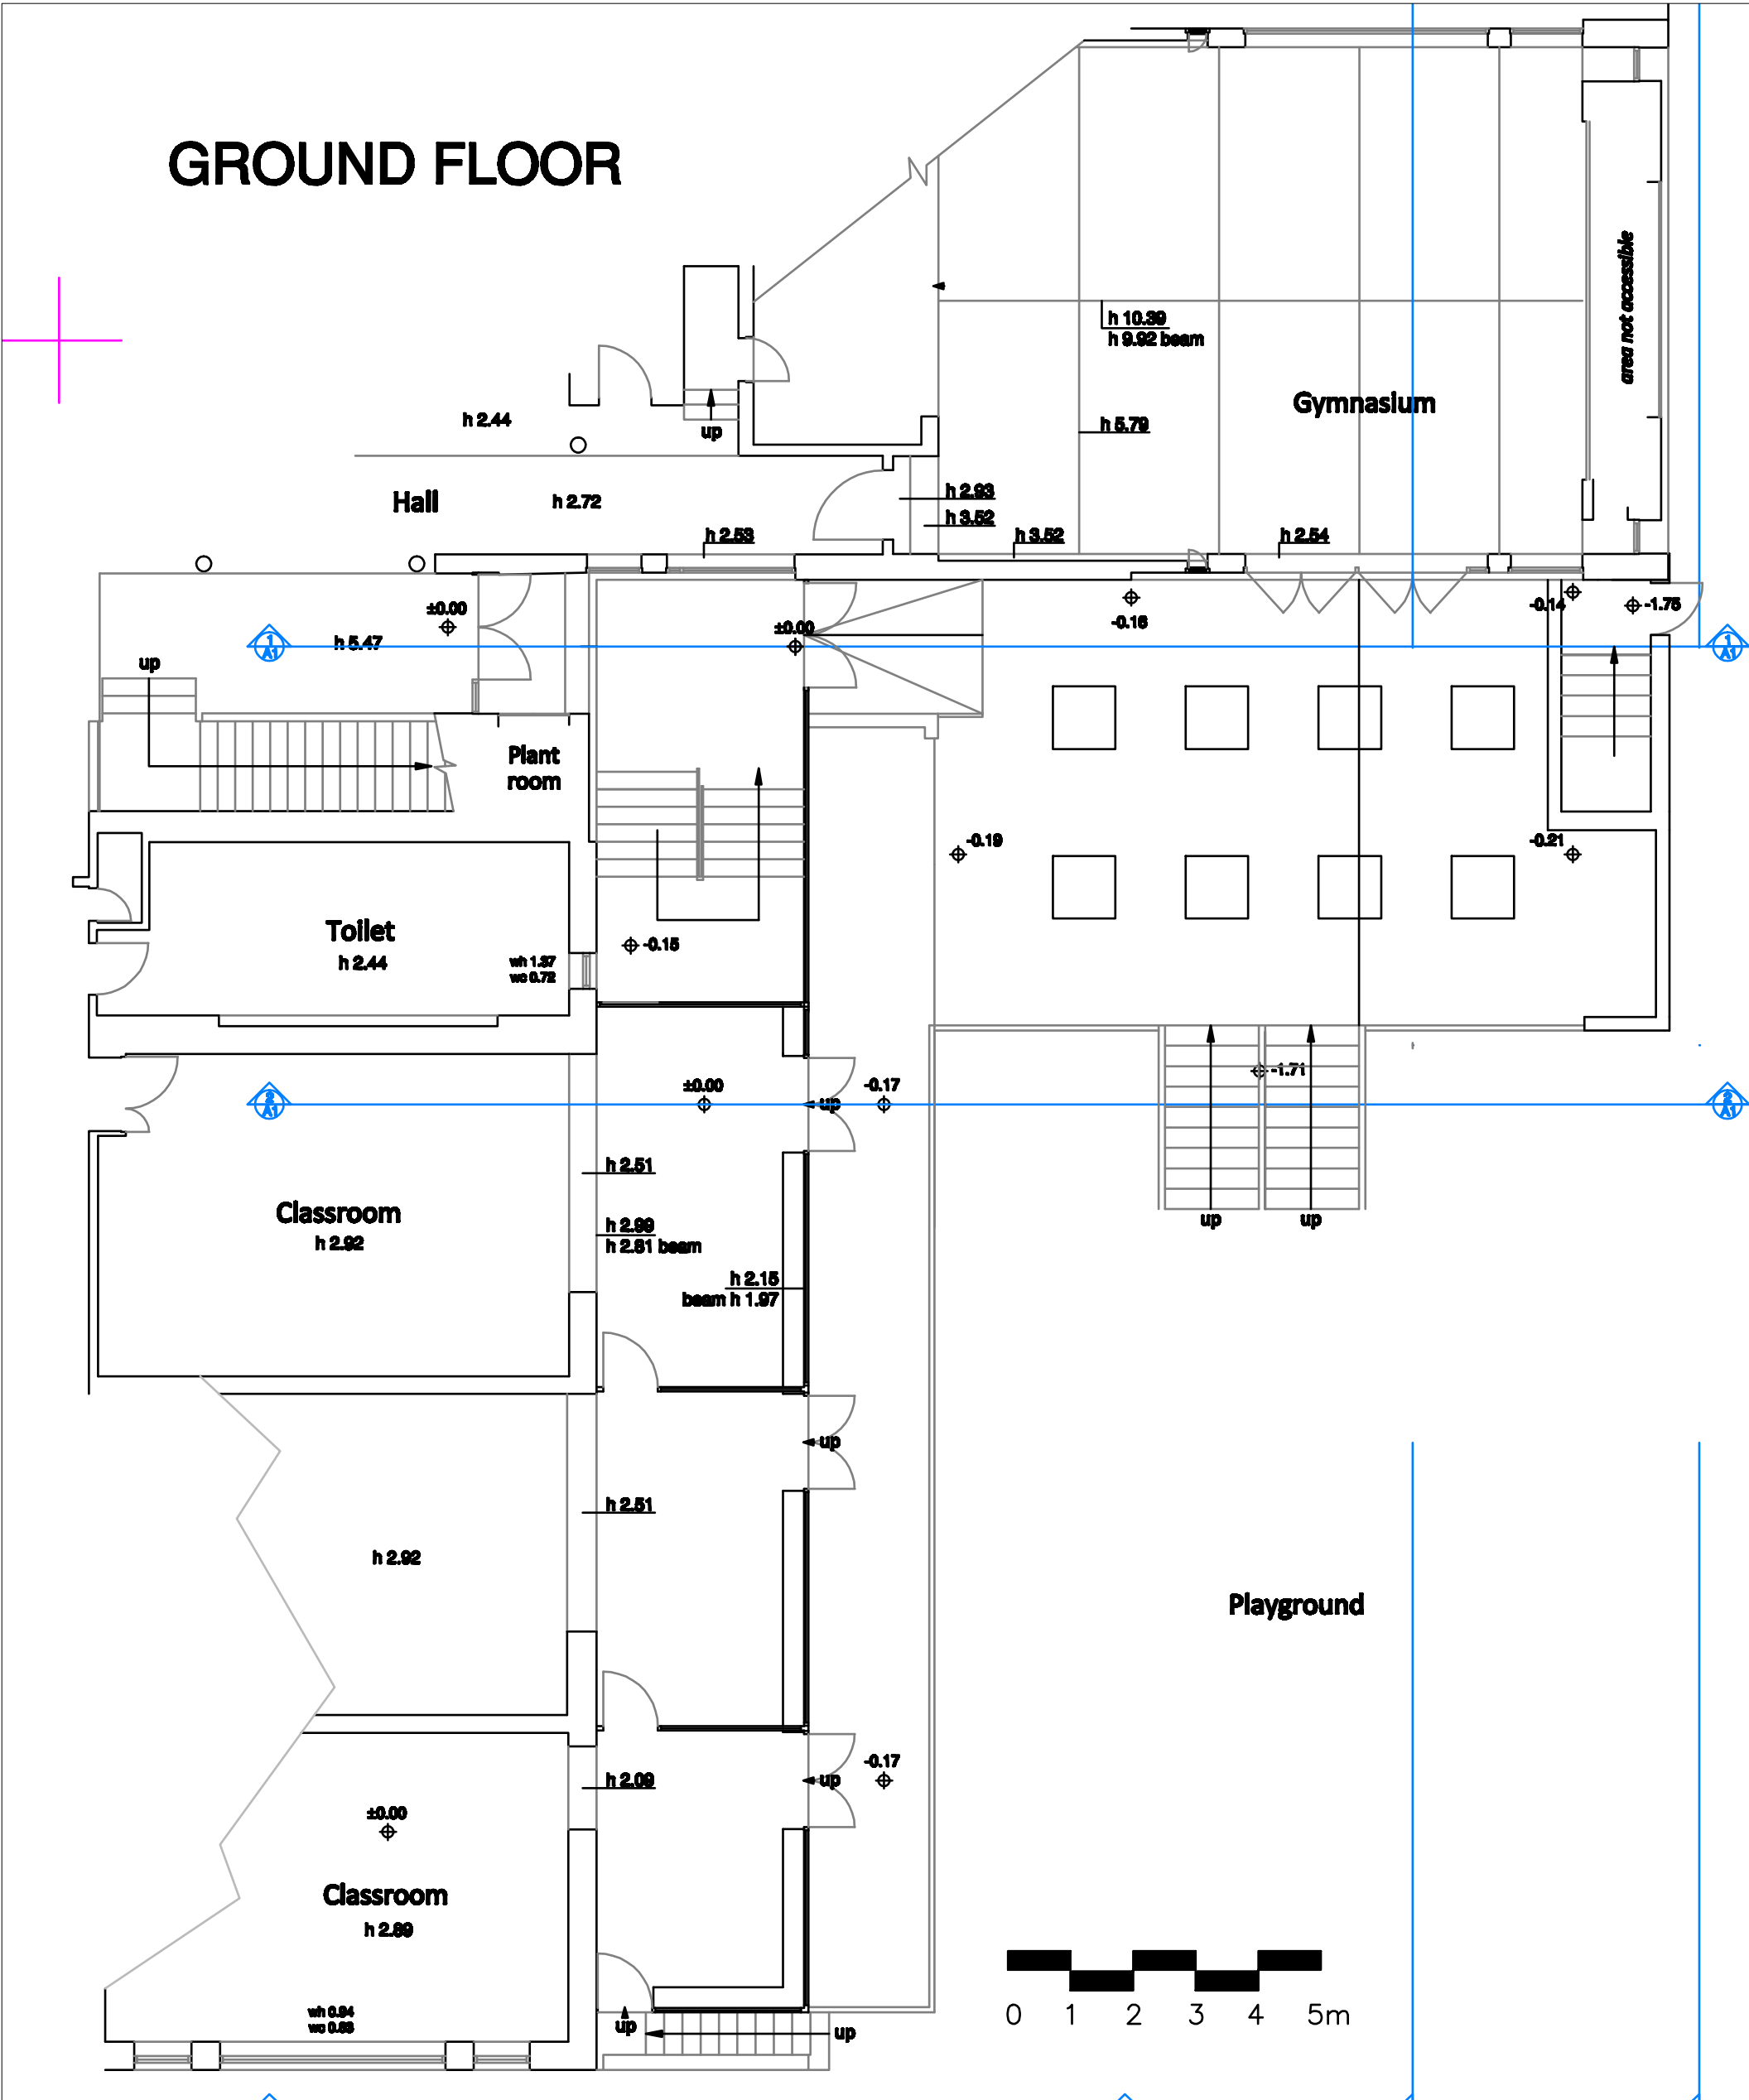

FIRST FLOOR

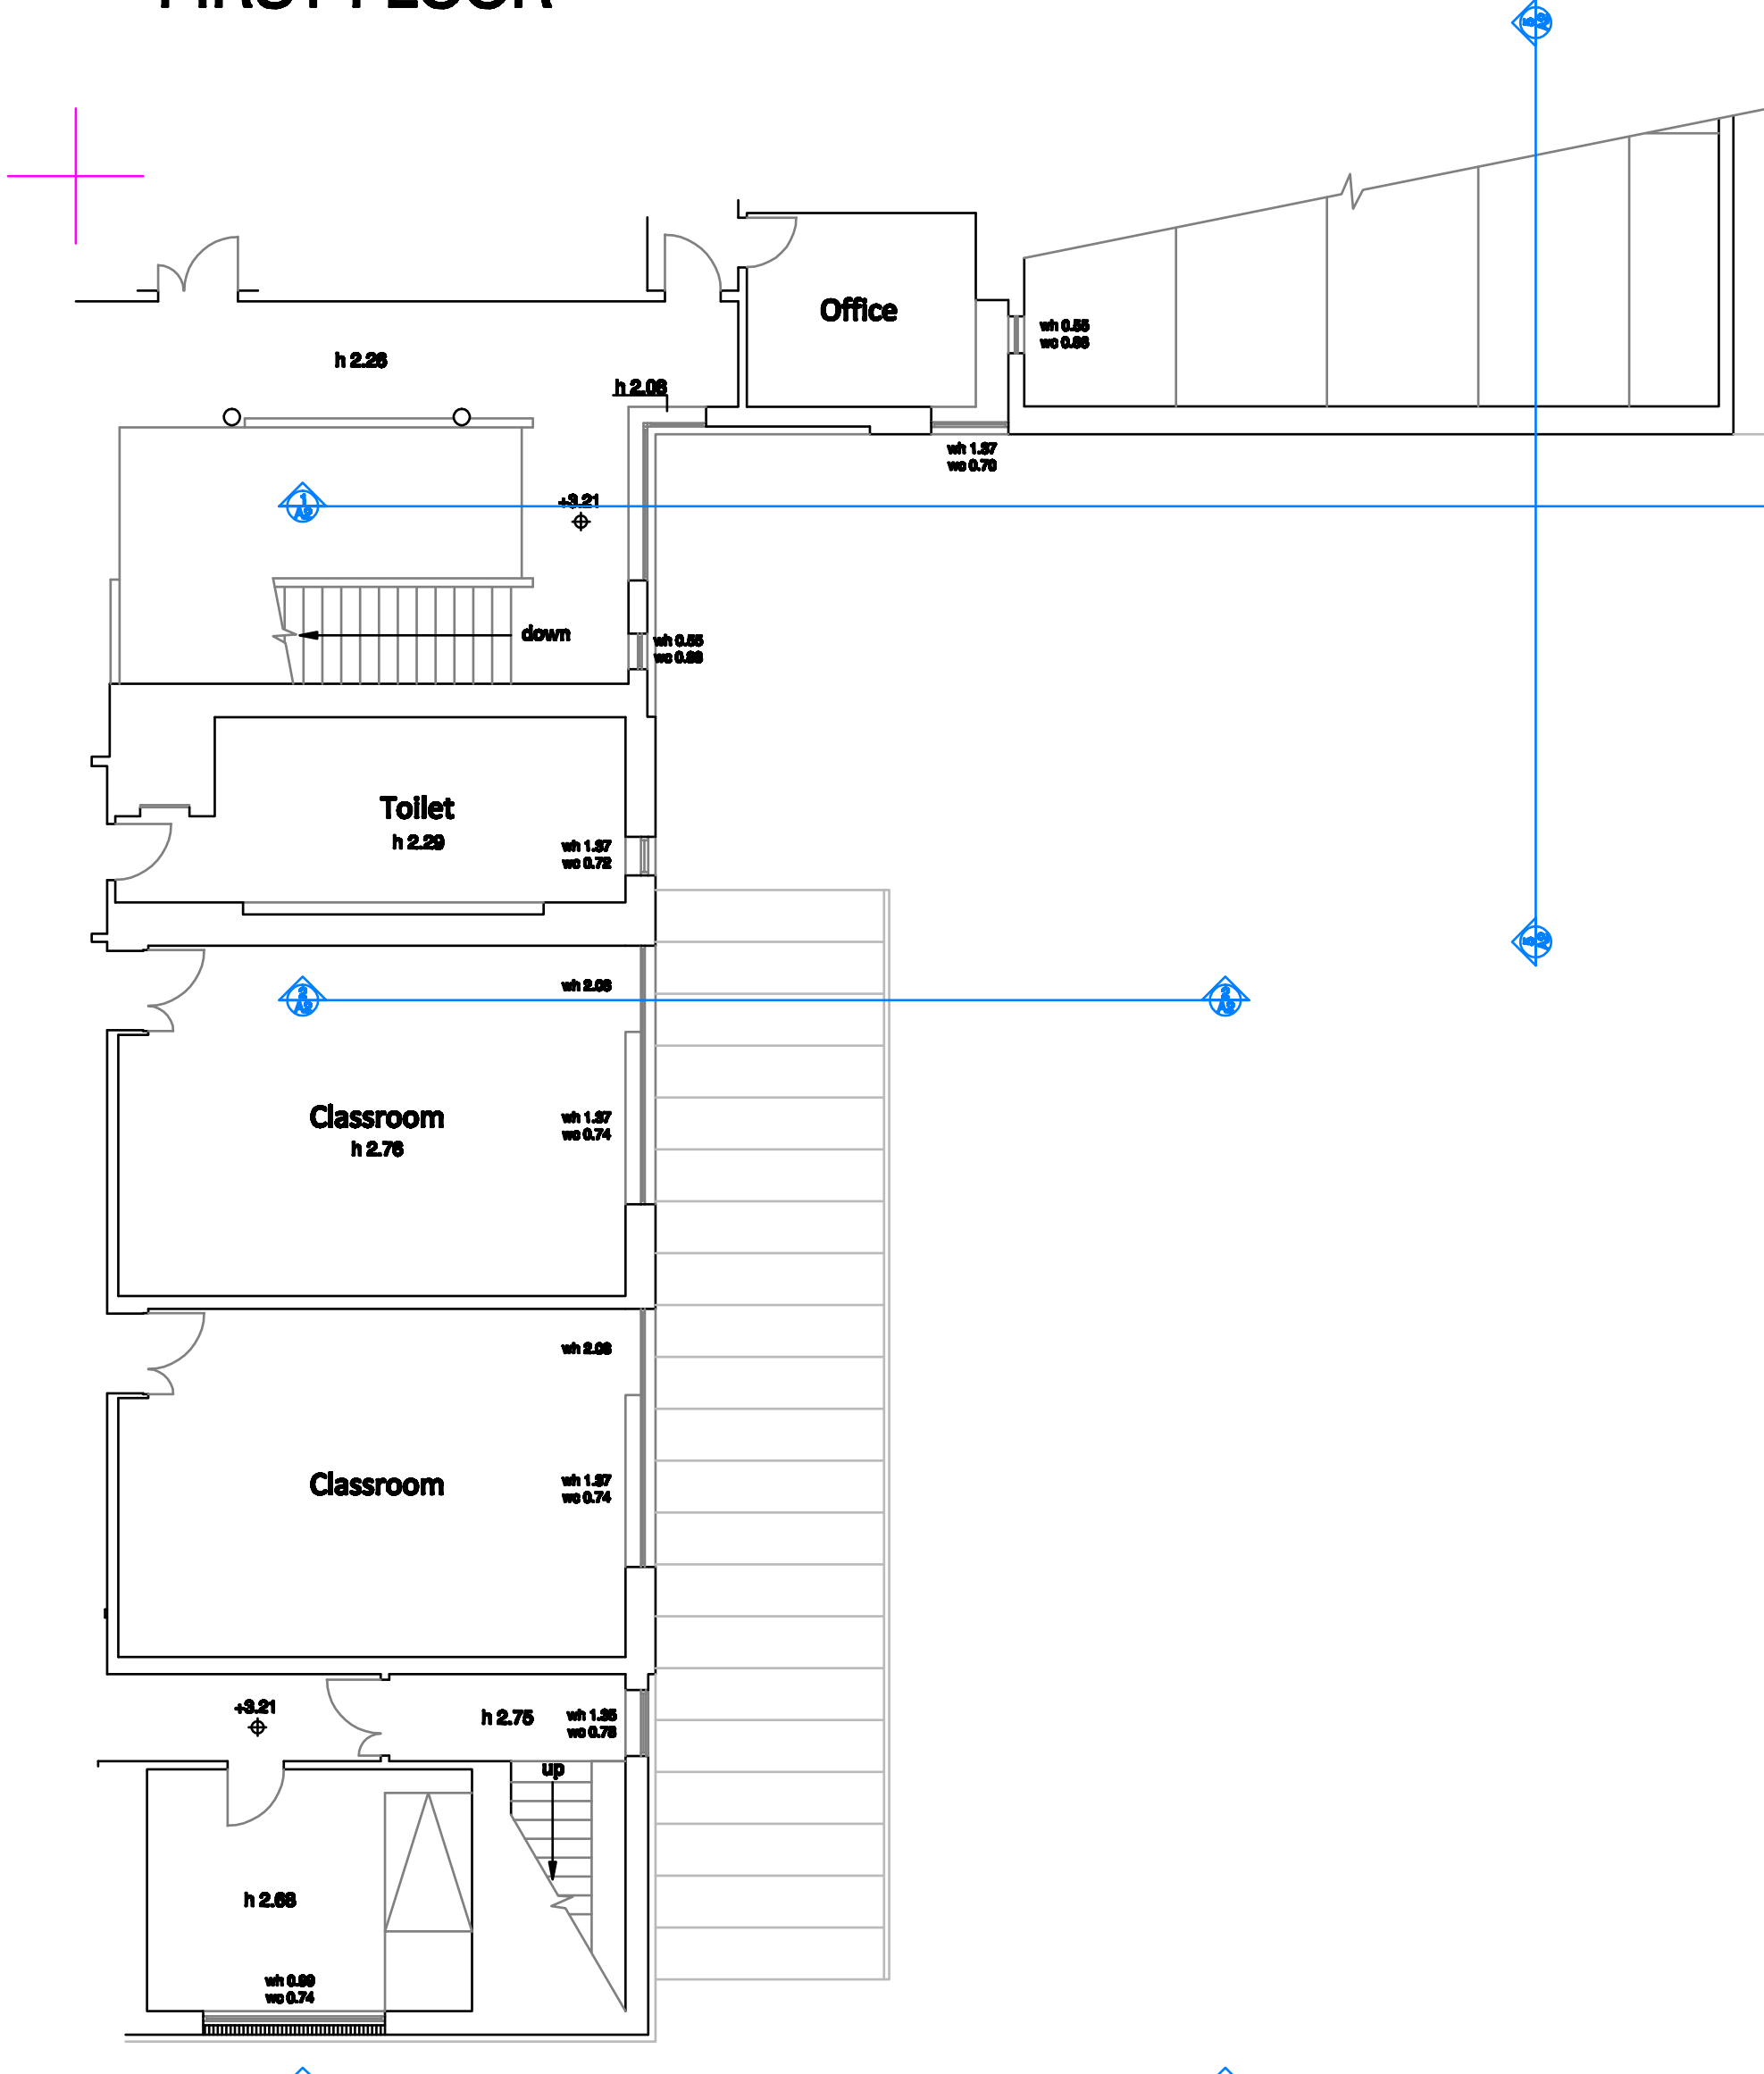

	Job Title:	Floorplans As Proposed	Notes: All works to be carried out in accordance with current building regulations. All dimensions / levels to be checked and verified on site before commencing any work and any discrepancies to be reported to the office immediately. This drawing to be read in conjunction with contract documents, project working drawings, specification, all consultants / specialist drawings, details and specification.	Scale:	1:100@A2	Drawn:
	Site Address:	15 Eaton Avenue London NW3 3EL		Date:	Jun 15	Job No:
				Drawing No:	5	