




**Section - Elevation 1**

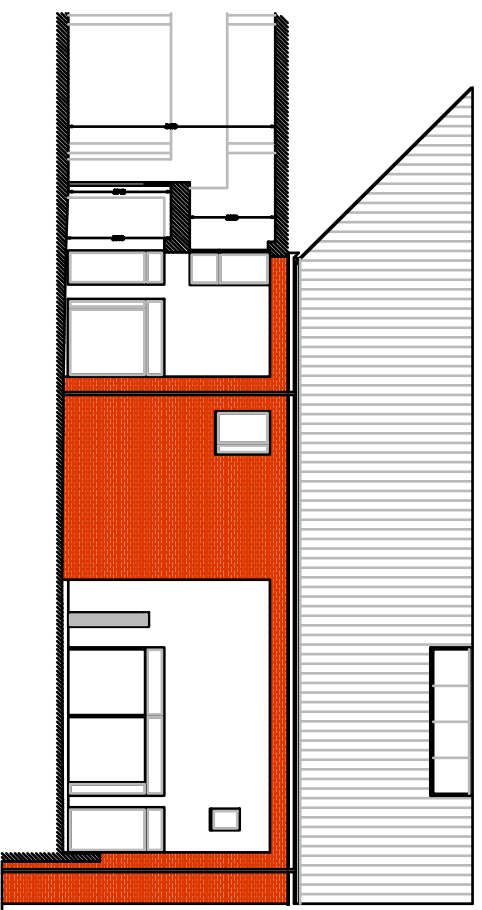


**Section - Elevation 2**

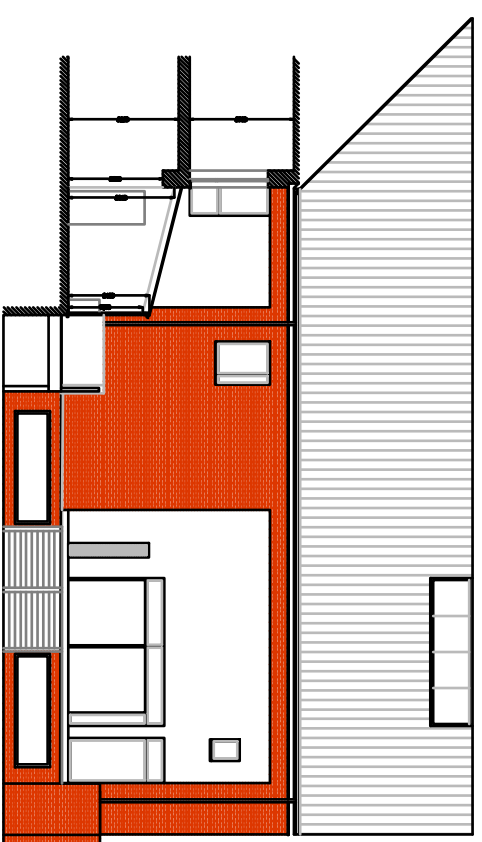


**Section - Elevation 3**

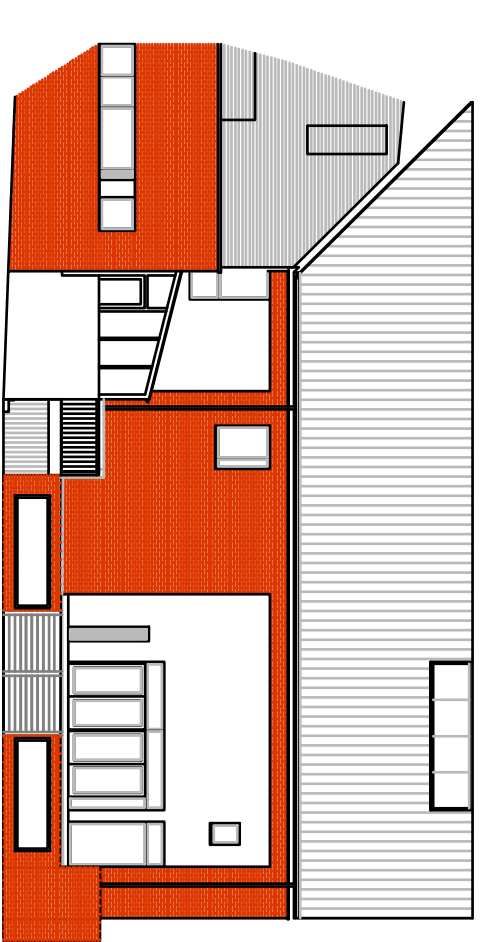

**Section - Elevation 4**

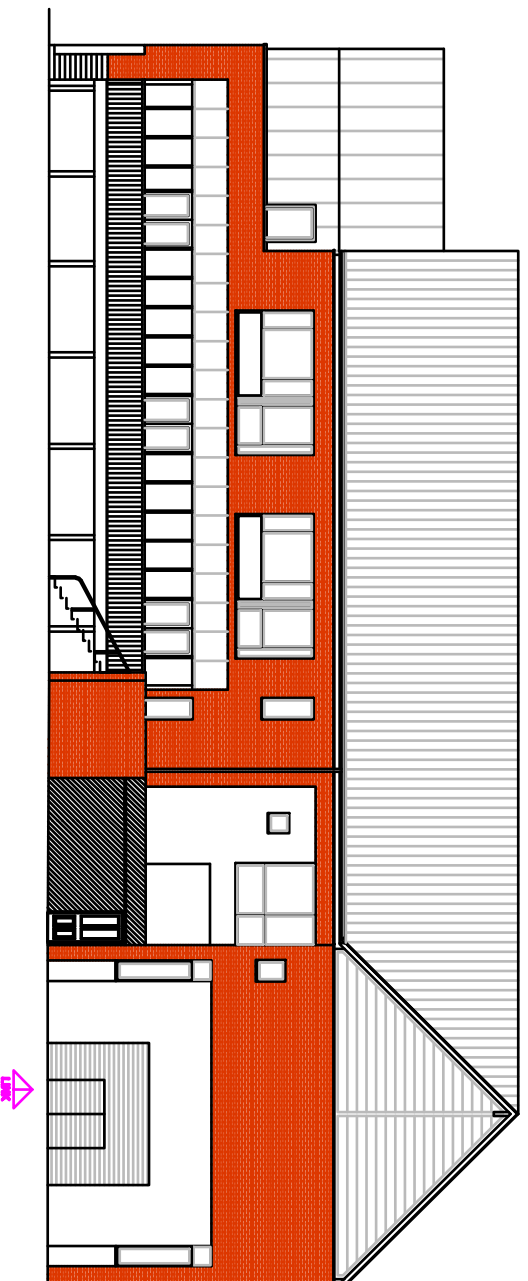

**Section - Elevation 5**

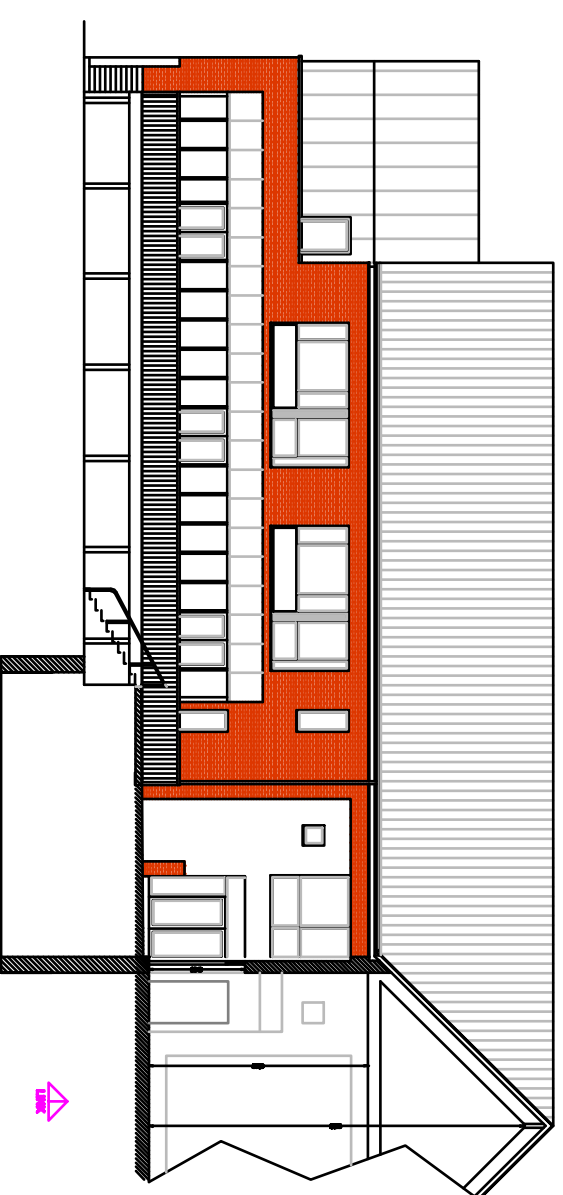

Magrada Square Limited  
20 Broadwick Street  
Soho  
London  
W1F 8HT  
020 7479 4855

Job Title:  
Site Address:

**Sections / Elevations As Proposed**  
15 Eaton Avenue  
London  
NW3 3EL

**Notes:**  
All works to be carried out in accordance with current building regulations.  
All dimensions / levels to be checked and verified on site before commencing any work and any discrepancies to be reported to the client immediately.  
This drawing to be read in conjunction with contract documents, project working drawings, specifications, all conditions / specialist drawings, details and specifications.

Scale: 1:200@A3 Drawn: SG

Date: Dec15 Job No: 4521

Drawing No: 2 Rev: C

Rev: C Elevation 4 door relocation