



TOP FLOOR FLAT
 88 MILL LANE NW6 1NL
 EXISTING FLOOR PLANS AND ROOF PLAN
 AND SITE LAYOUT PLAN
 1:100 @ A 3 | APRIL '16 | DRWG N° 355-01


© M.PERSAK-ENEFER • ARCHITECT

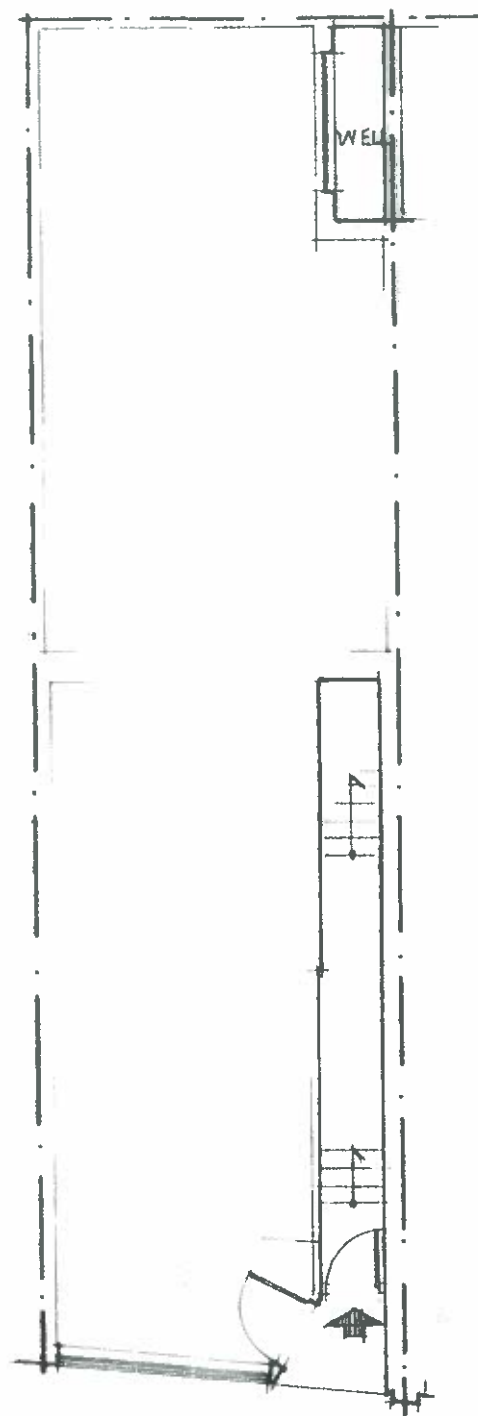


EXISTING GROUND FLOOR PLAN

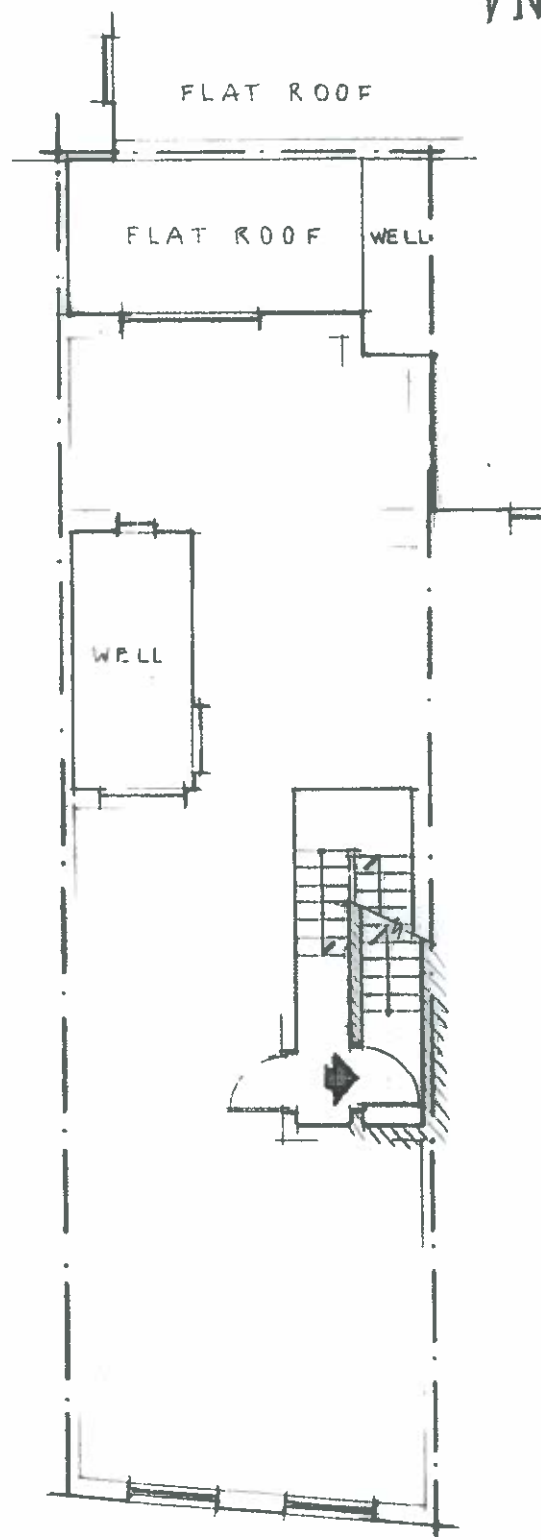

EXISTING 1ST FLOOR PLAN

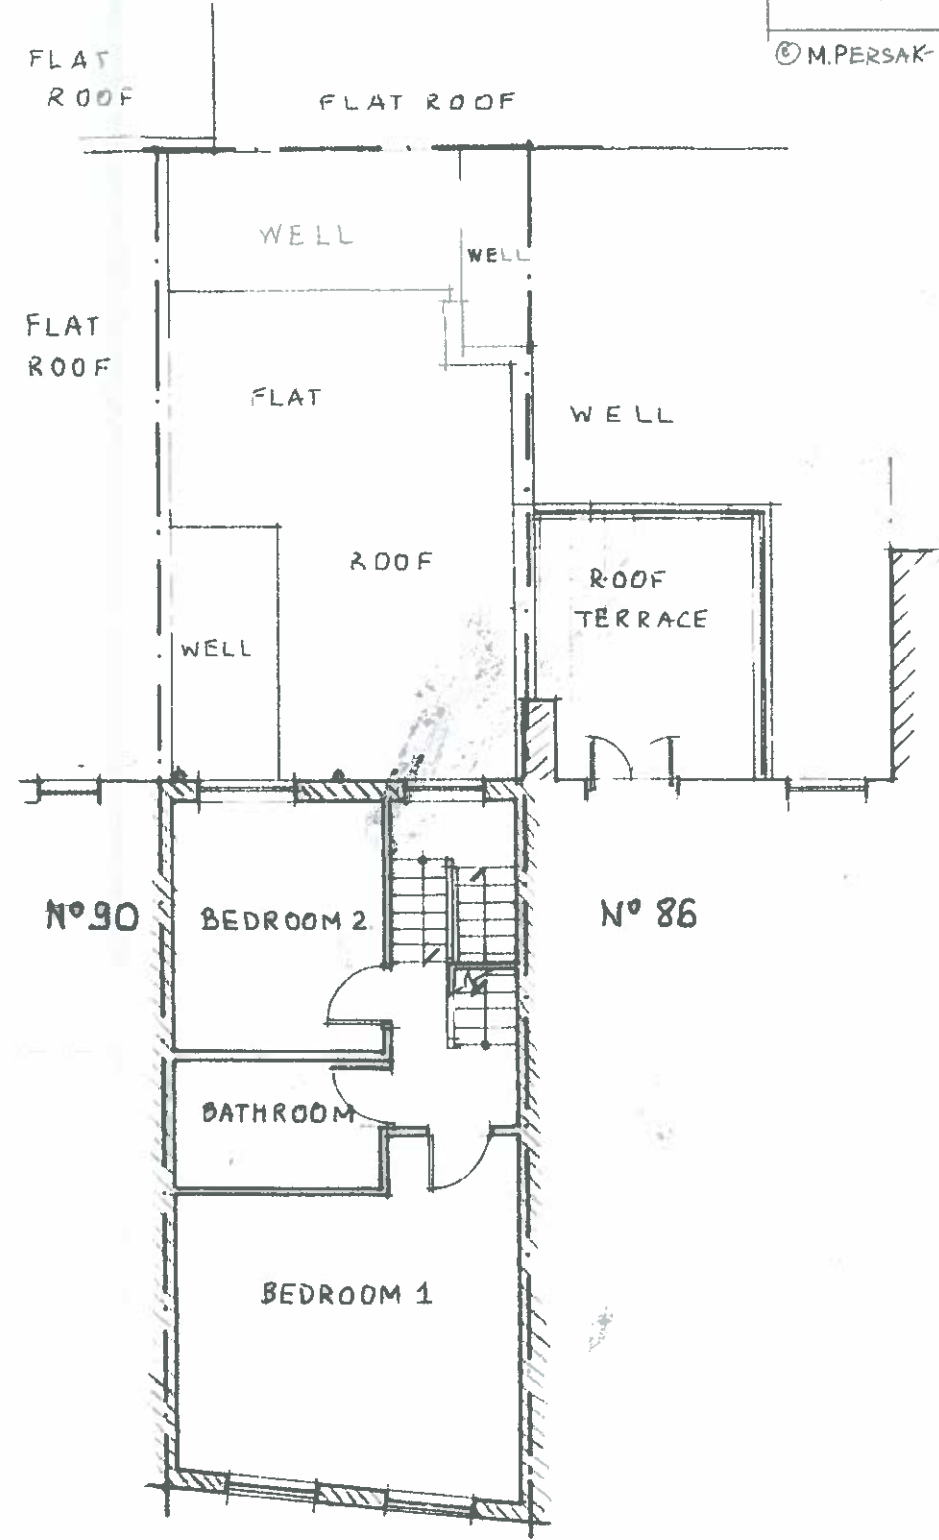

EXISTING 2ND. FLOOR PLAN

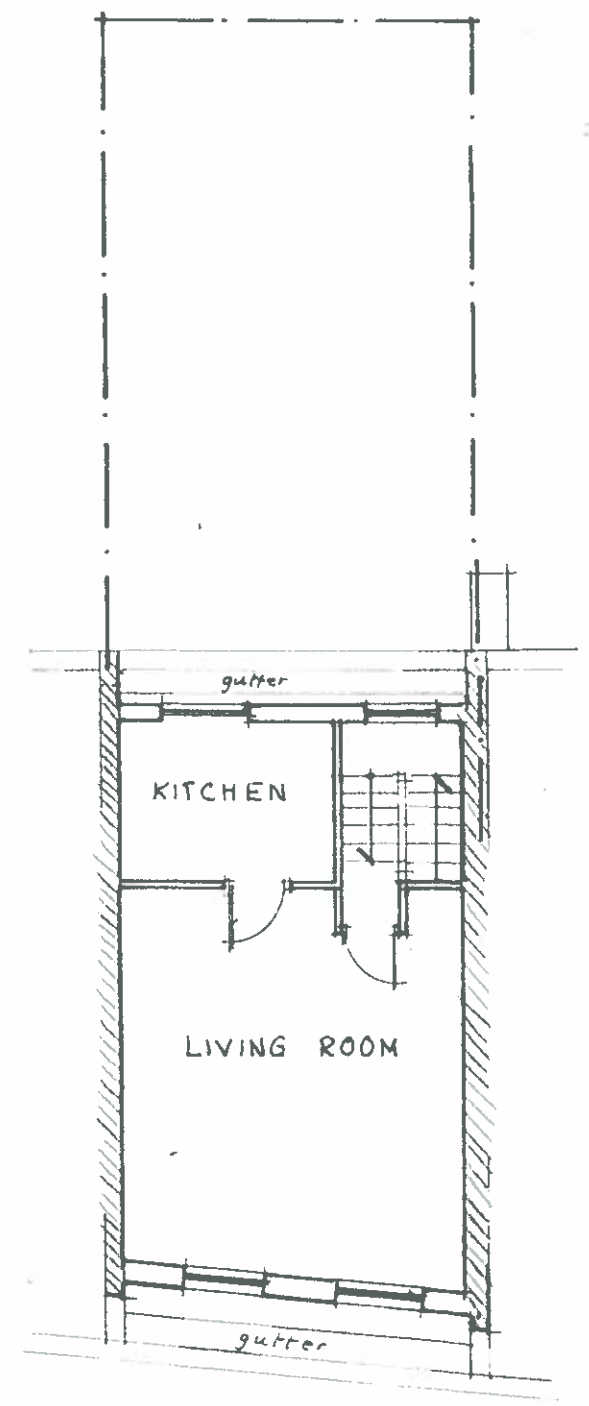

EXISTING 3RD FLOOR PLAN