

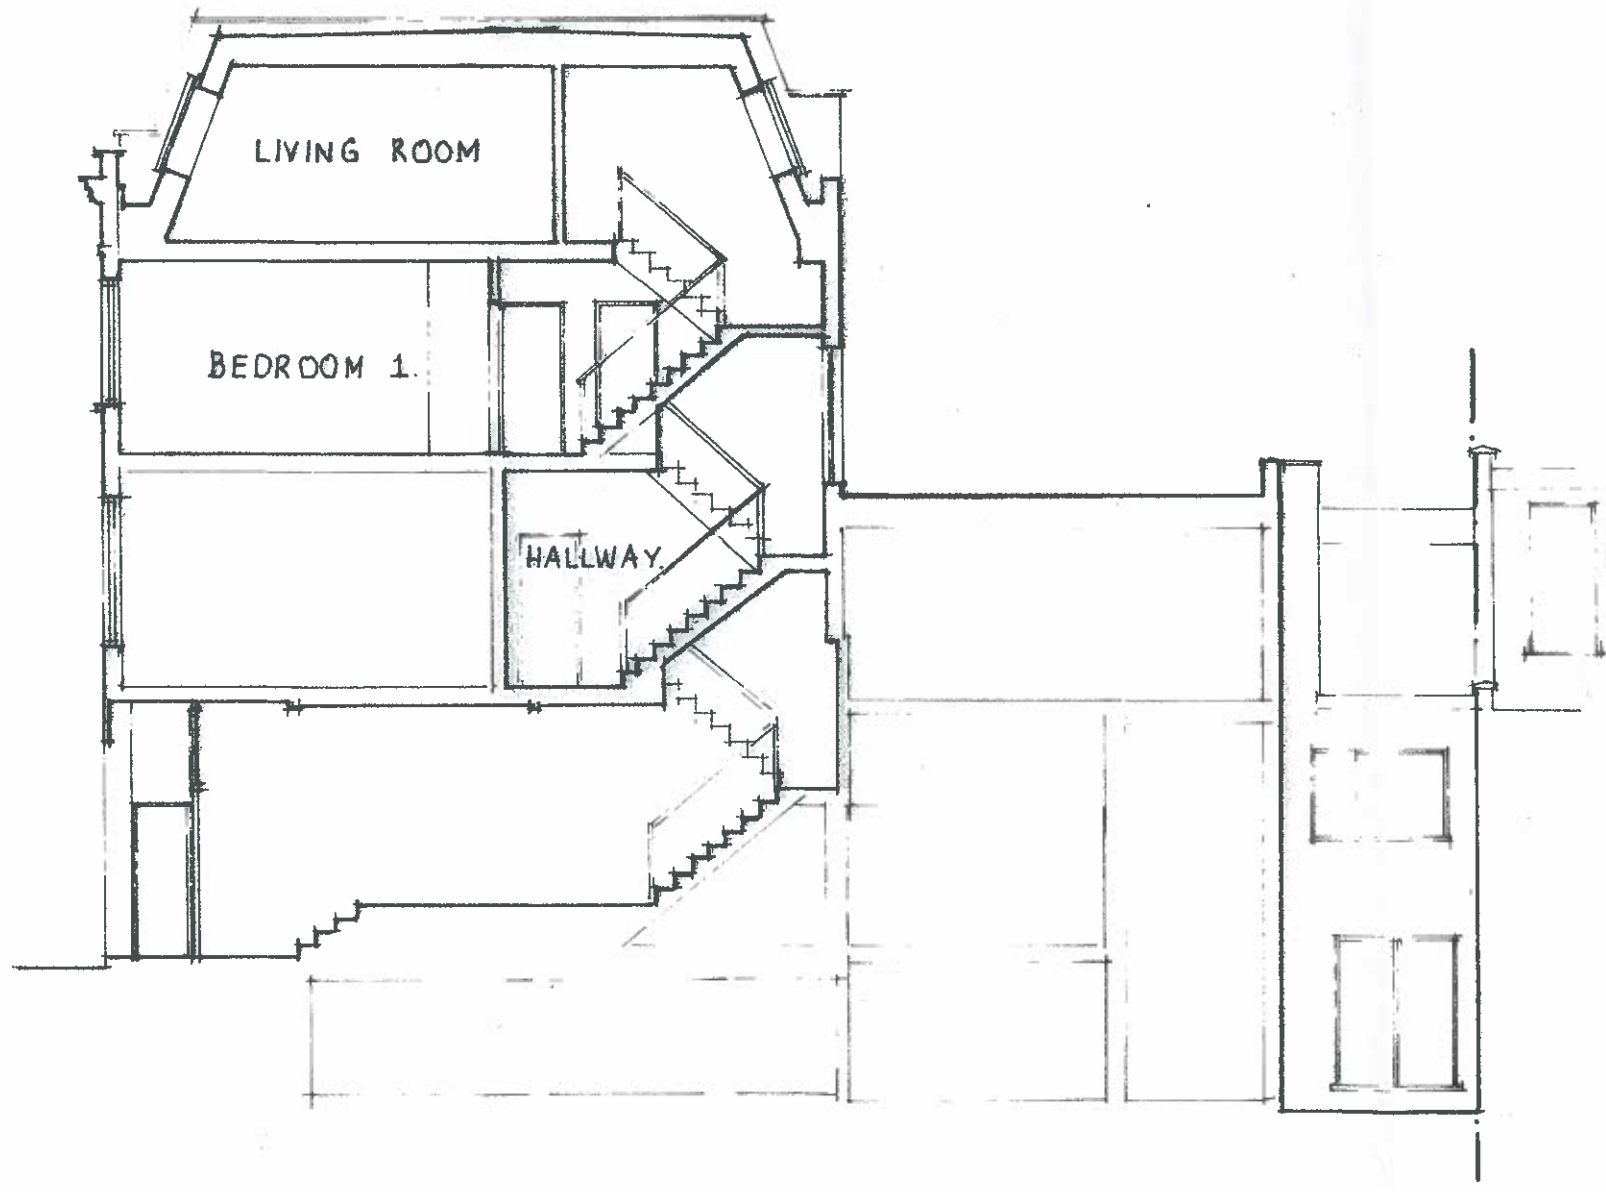


TOP FLOOR FLAT		
88 MILL LANE NW6 1 NL		
EXISTING SECTION A-A AND REAR ELEVATION		
1:100 @ A 3	APRIL '16	DRWG N° 355-02

© M. PERSAK - ENEFER • ARCHITECT

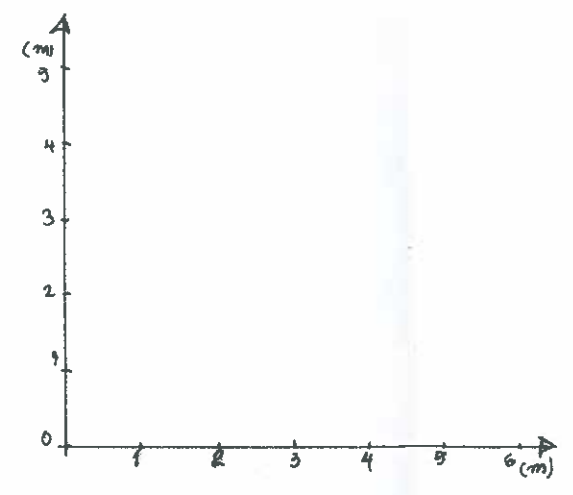

EXISTING SECTION A-A

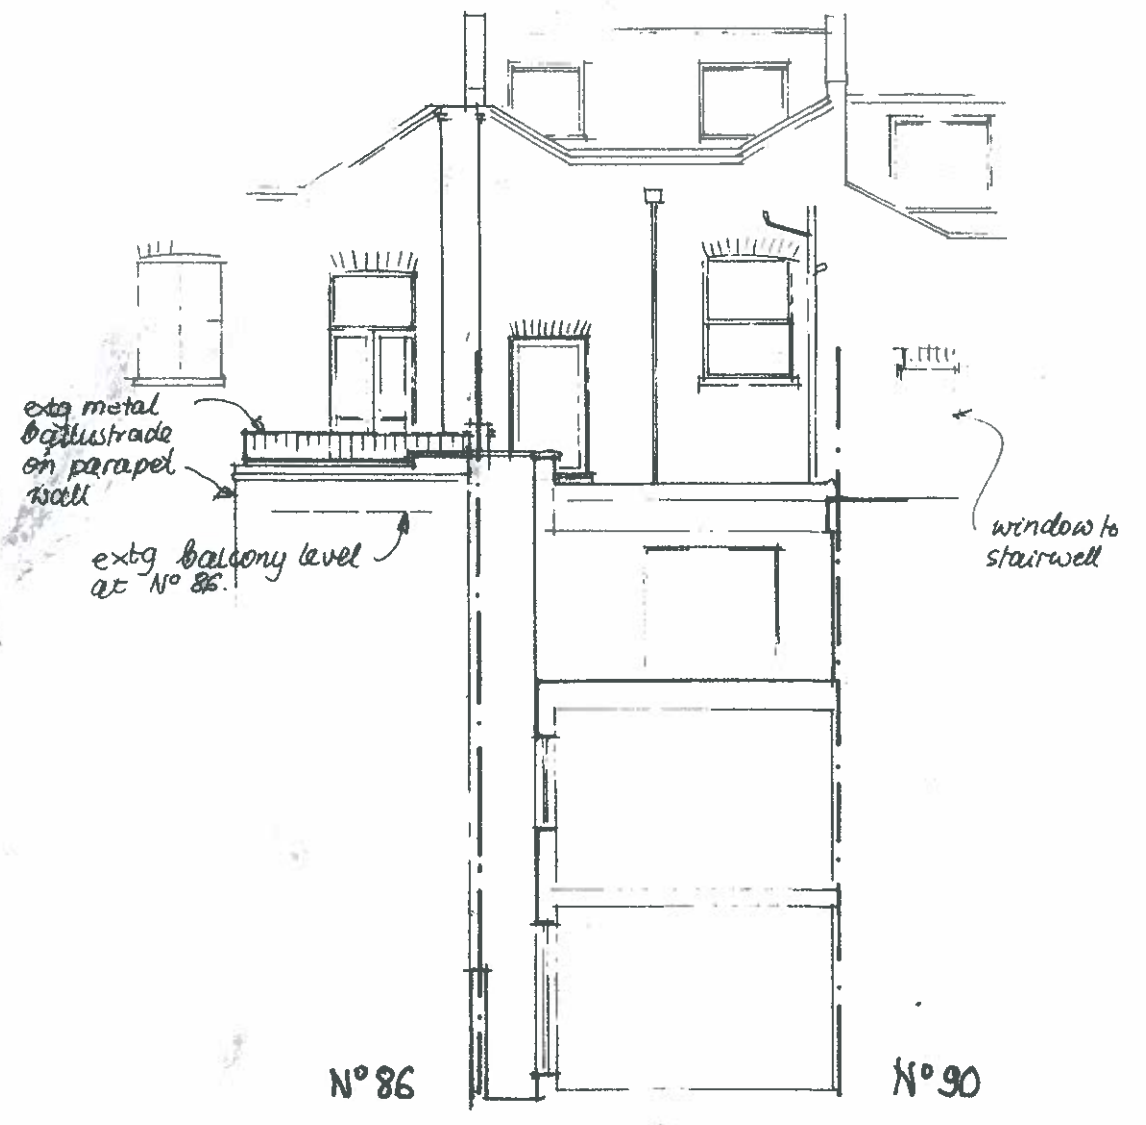

EXISTING REAR ELEVATION