


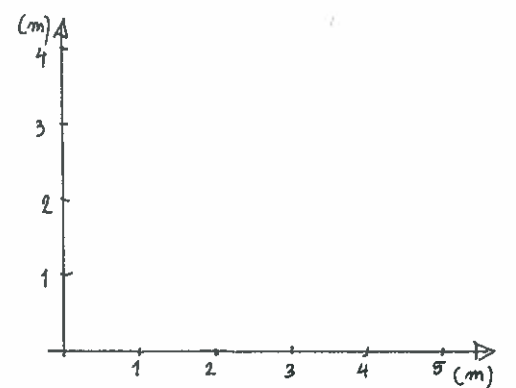


TOP FLOOR FLAT
88 MILL LANE NW6 1NL


PROPOSED FLOOR PLANS AND ROOF PLAN
AND SITE LAYOUT PLAN

1:100 @ A 3 | APRIL '16 | DRWG N° 355-03


© M. PERSAK-ENEFER o ARCHITECT

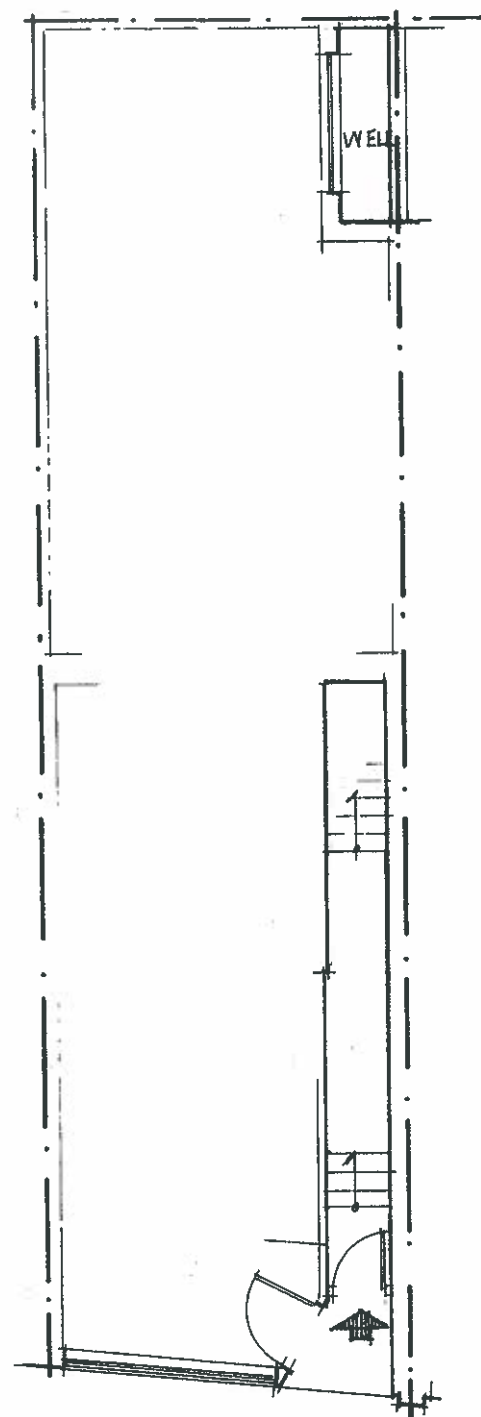


EXISTING GROUND FLOOR
PLAN

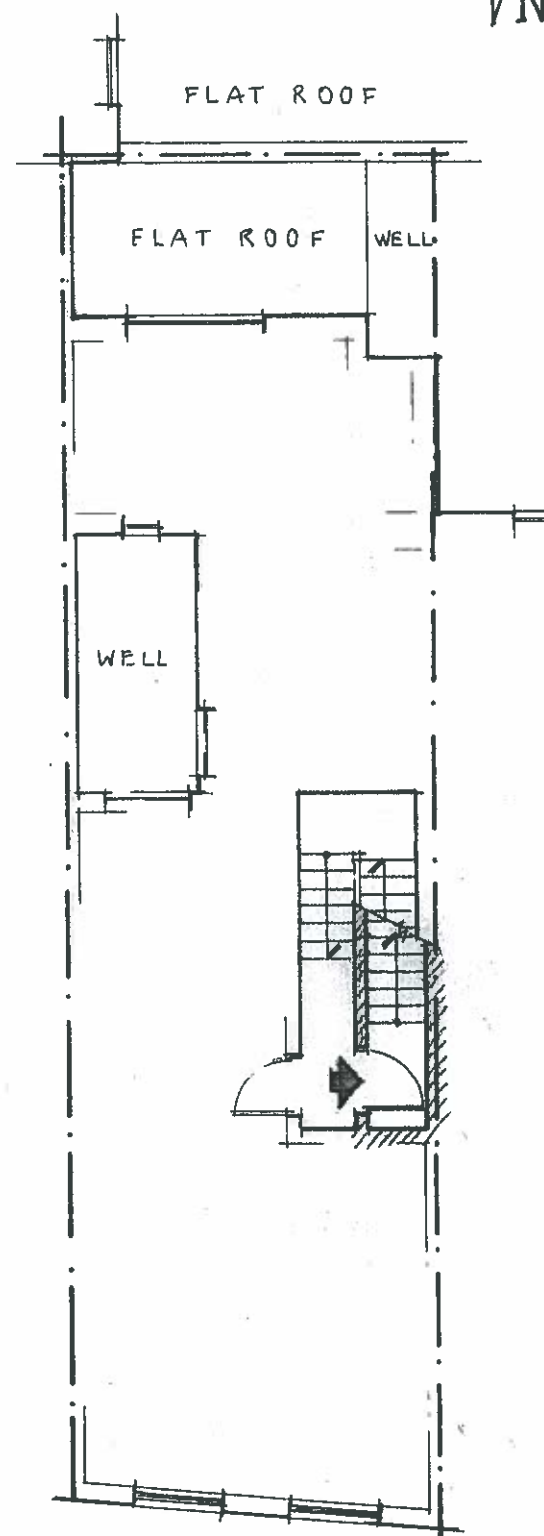

PROPOSED 1ST FLOOR PLAN

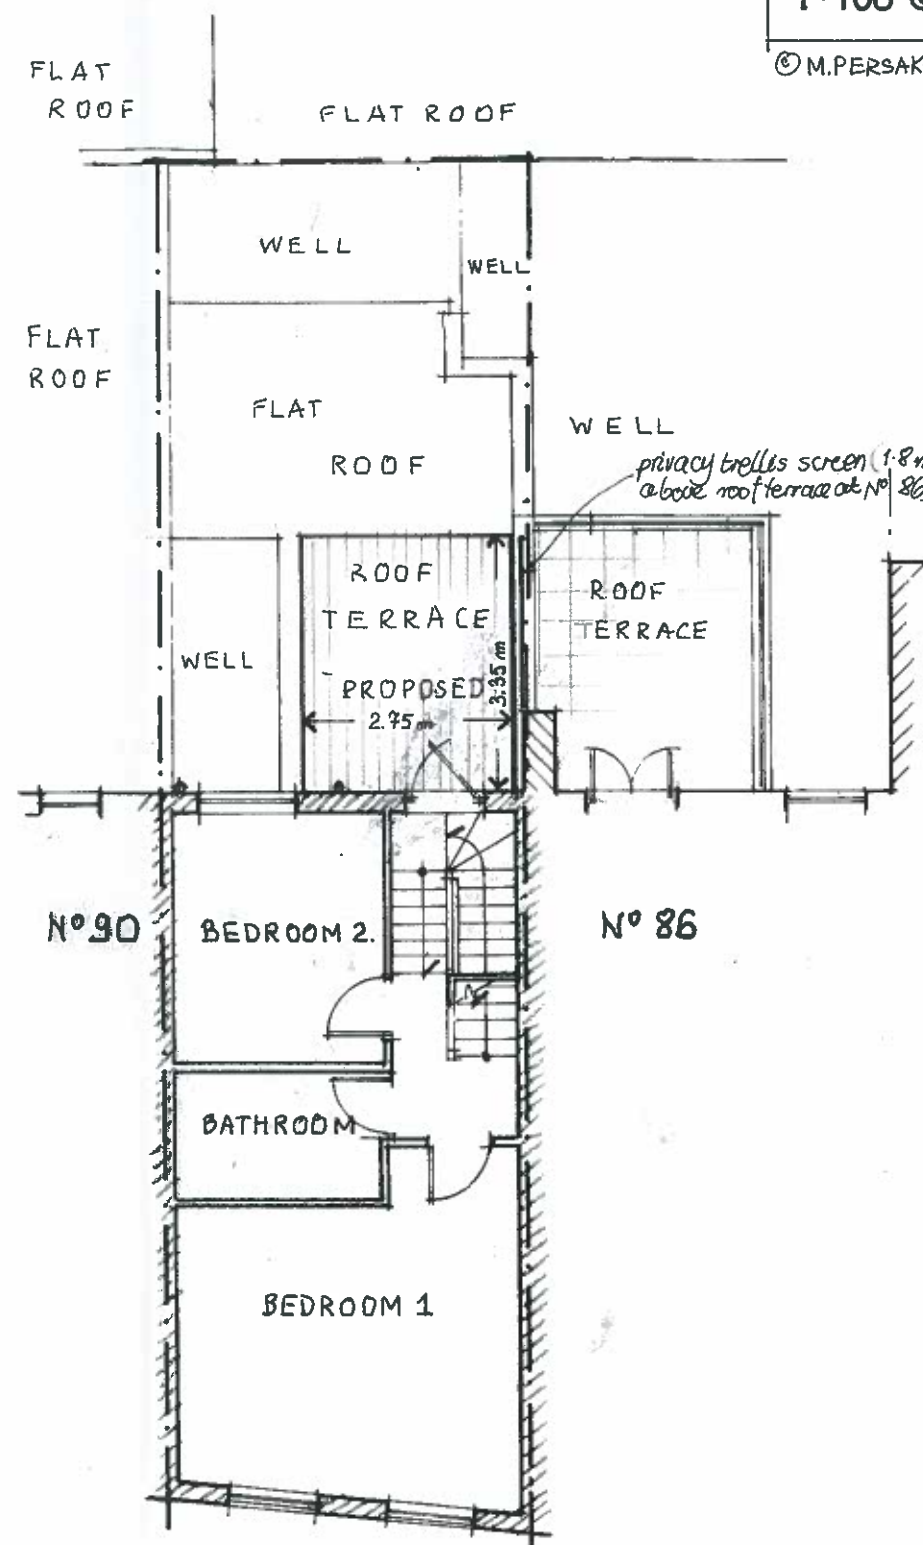

PROPOSED 2ND. FLOOR PLAN

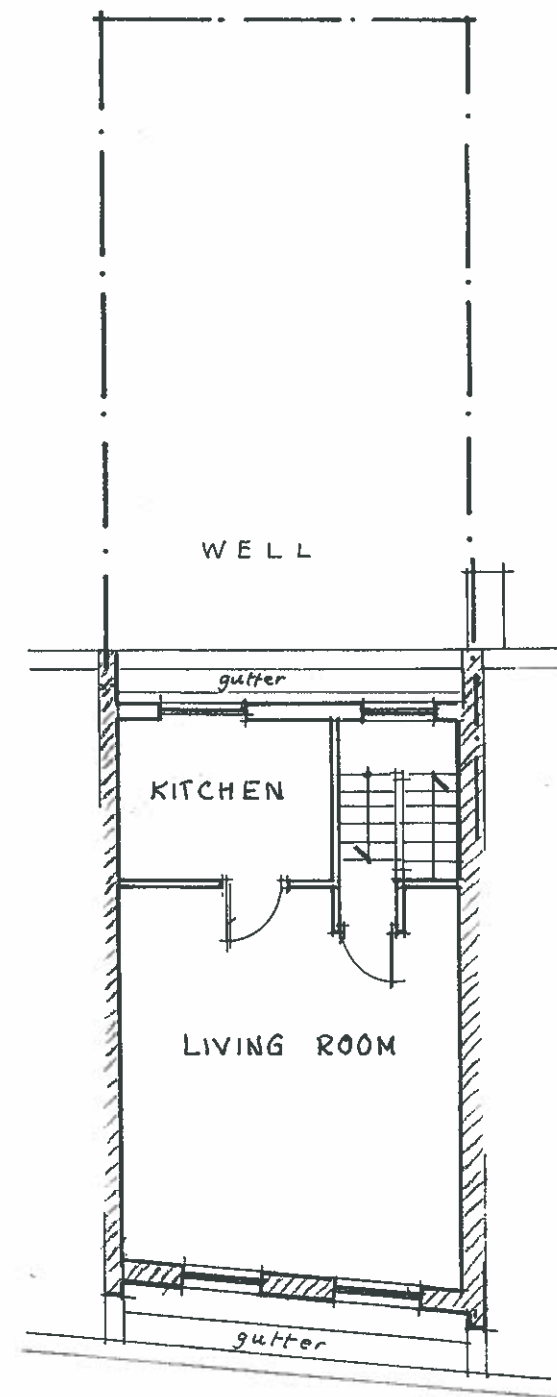

EXISTING 3RD FLOOR PLAN