

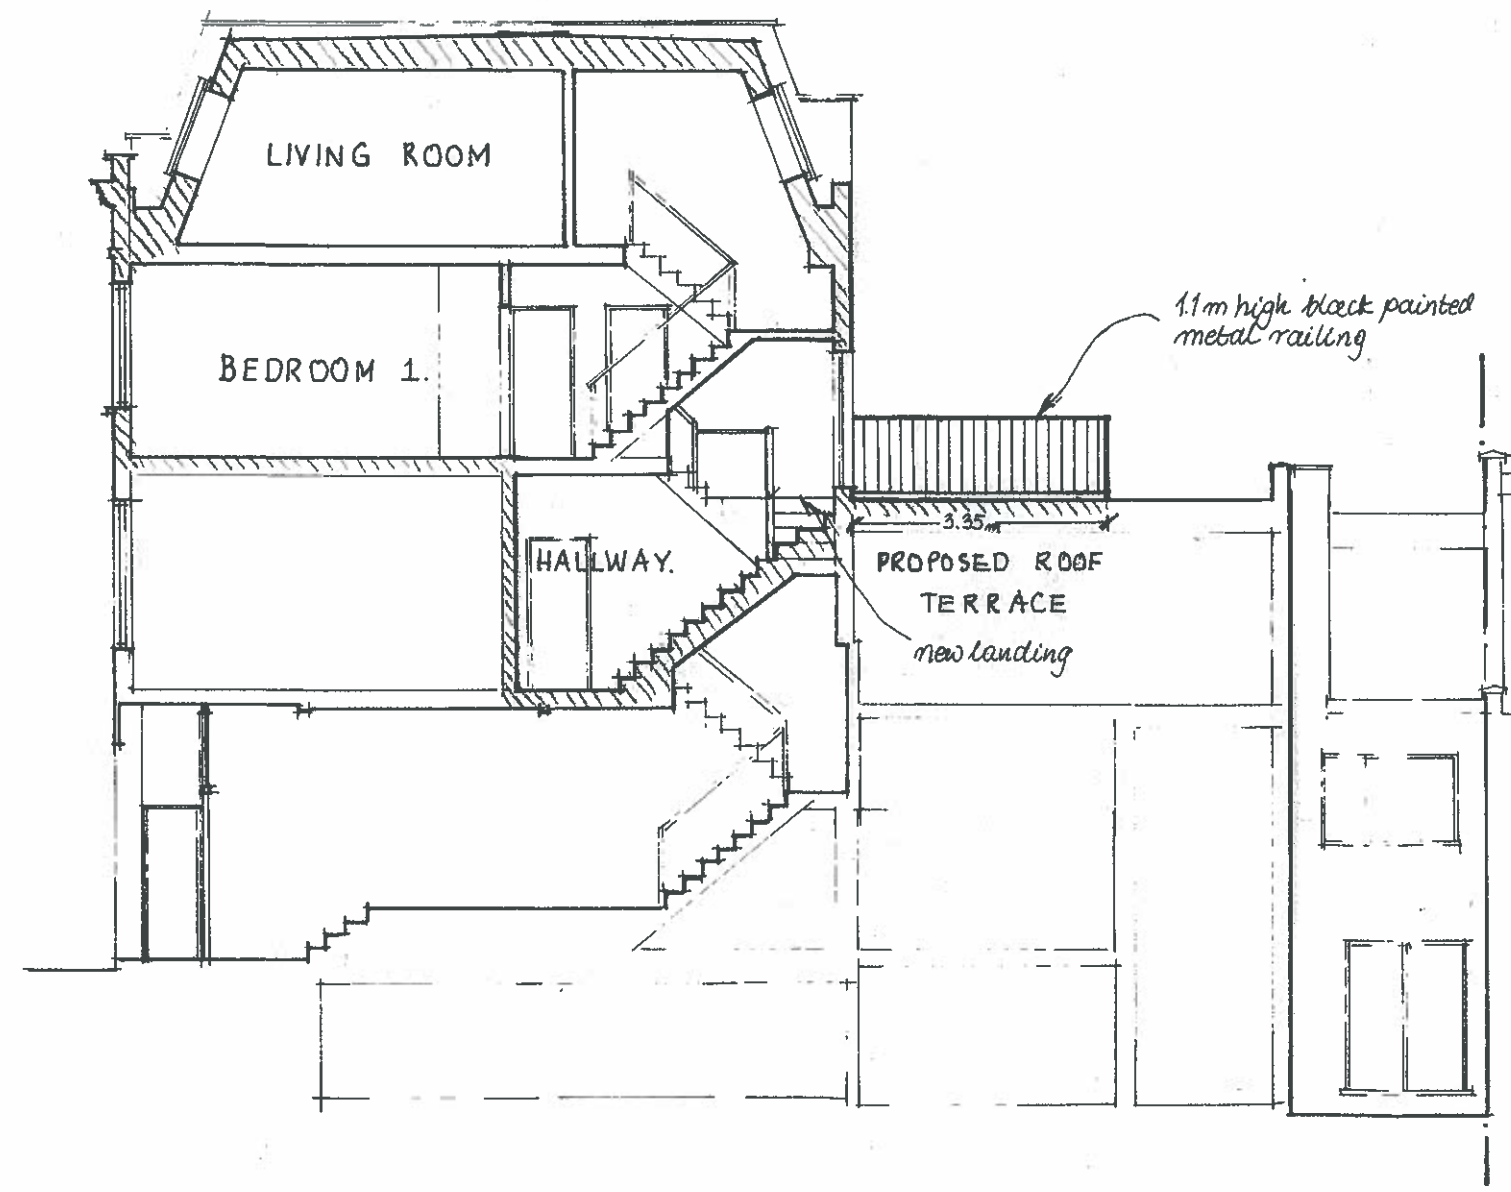


TOP FLOOR FLAT		
88 MILL LANE NW6 1 NL		
PROPOSED SECTION A-A AND REAR ELEVATION		
1:100 @ A3	APRIL '16	DRWG N° 355-04

© M. PERSAK-ENEFER ARCHITECT

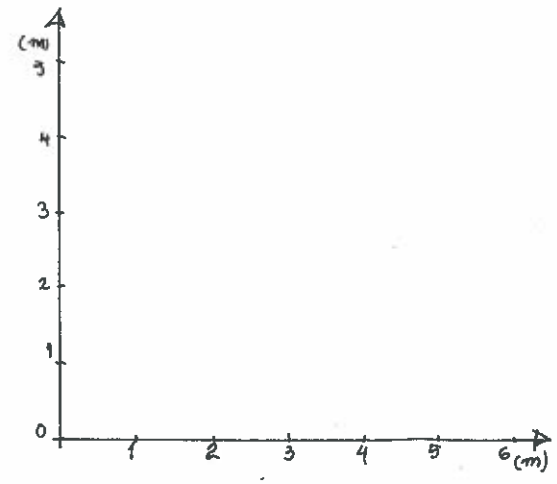

PROPOSED SECTION A-A

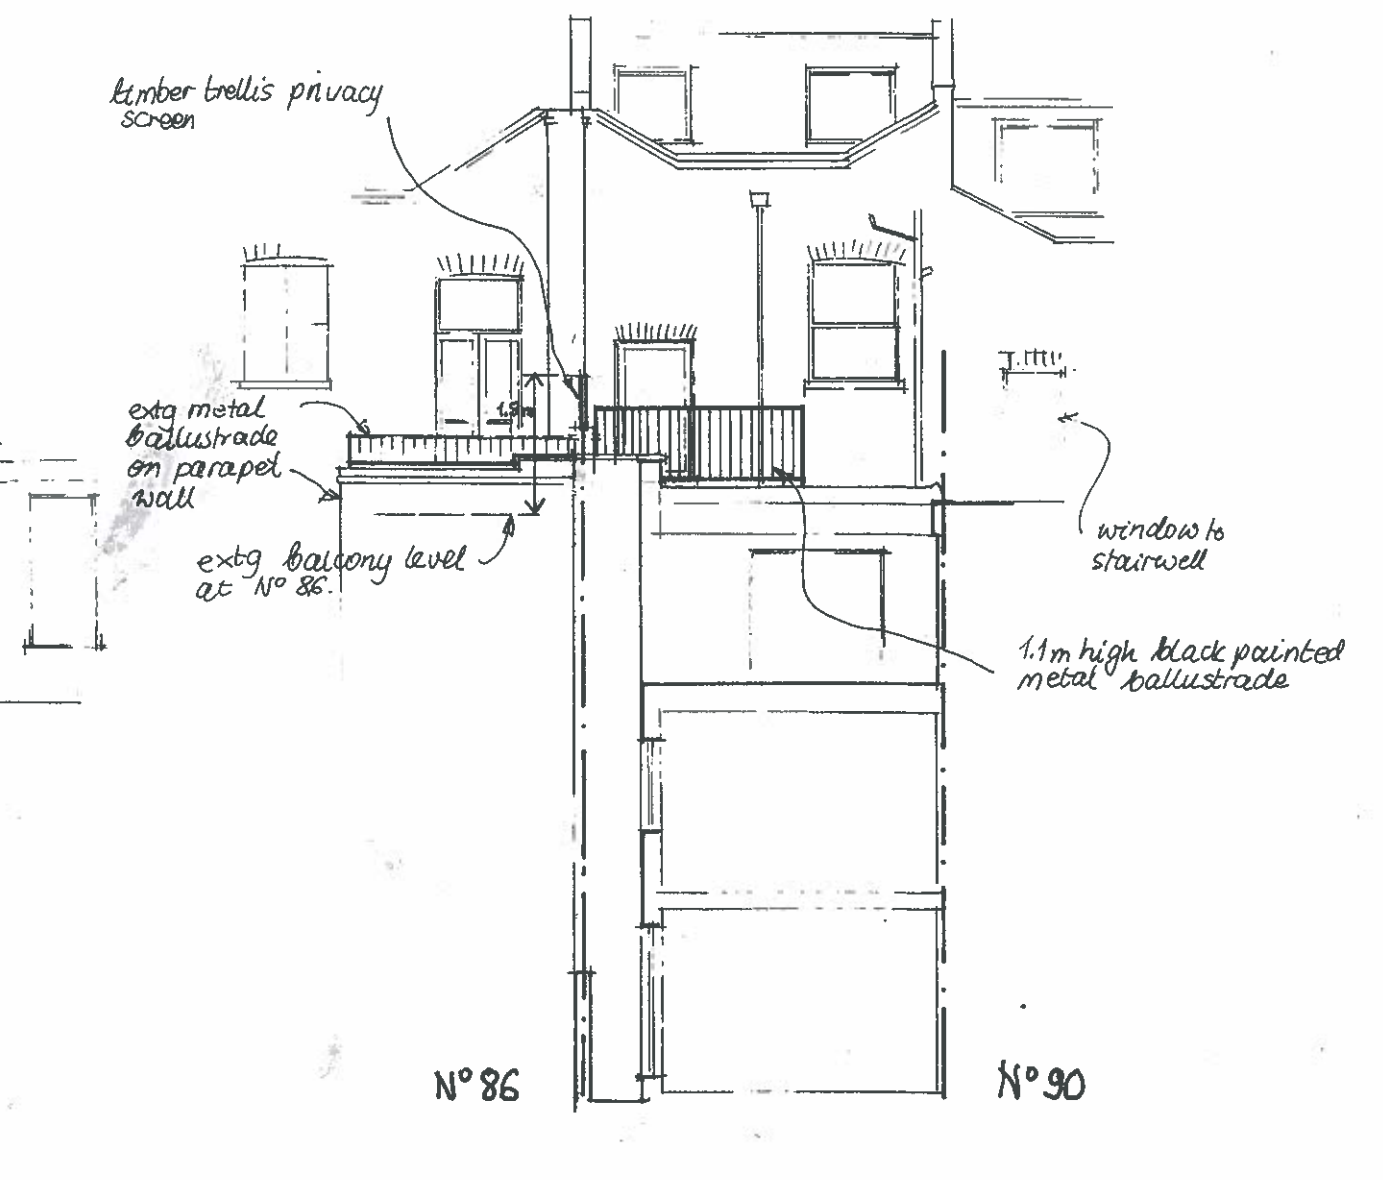

PROPOSED REAR ELEVATION