



01 Plan 01
Existing

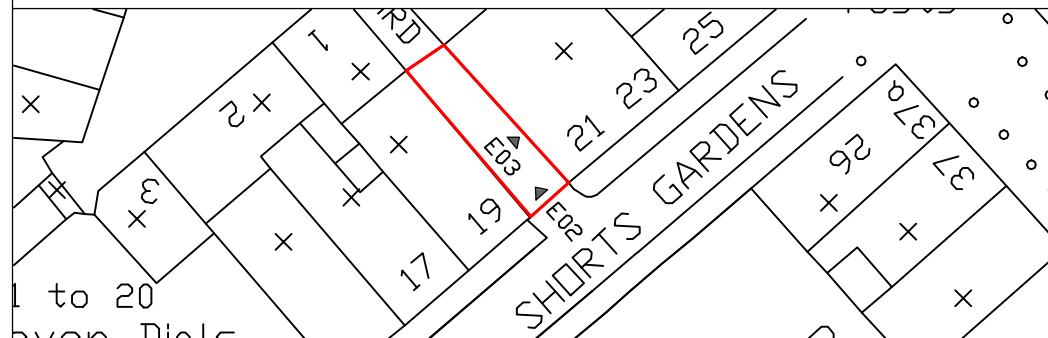

1 SANDWICH STREET
LONDON WC1H 9PF
Tel: (020) 7391 7100 Fax: (020) 7391 7121


NOTES:
LOCATION PLAN @ 1:500 SCALE & NORTH UP^.
ALL SCALES/DIMENSIONS TO BE CHECKED ON SITE.

DRAWING TITLE Ground Plan as Existing	PROJECT NAME Neal's Yard Entrance Improvement	DATE Mar. 2016
	ADDRESS Short Gardens & Neal's Yard London WC2	SCALE 1:100@A3
	CLIENT Shaftesbury Covent Garden Ltd	DRAWING NO. 23233 -SG01

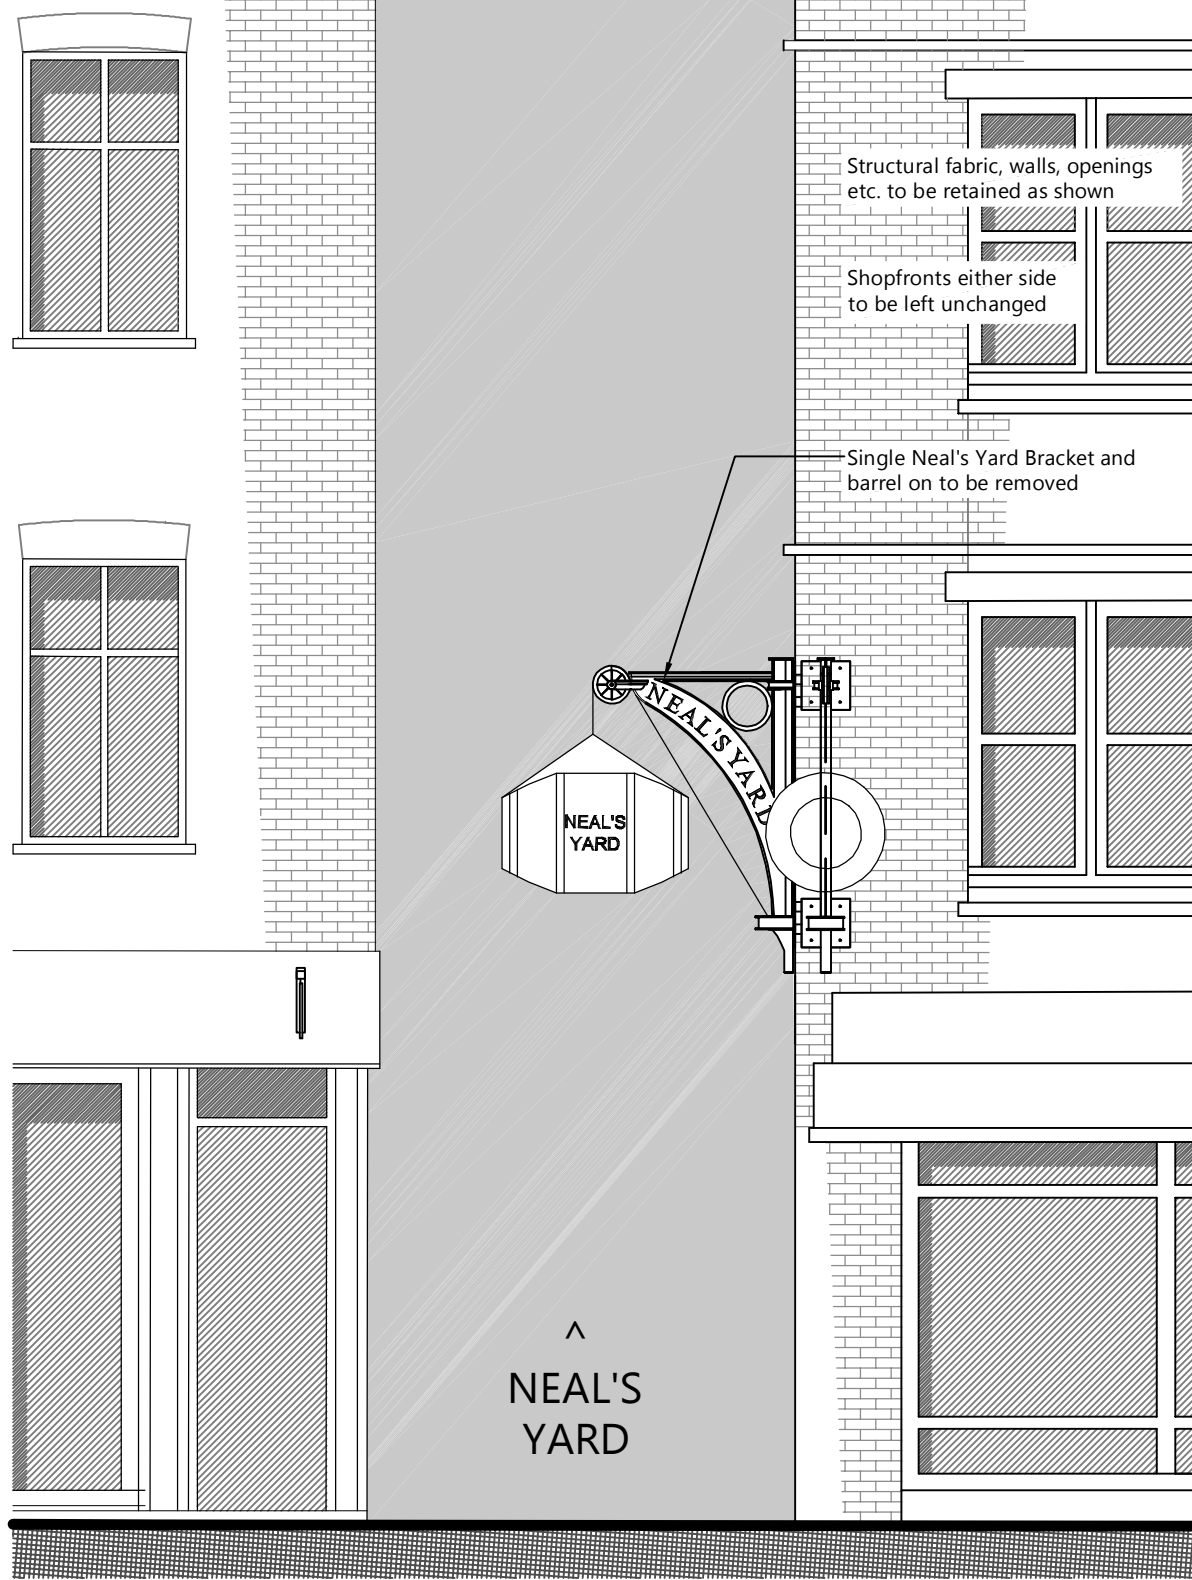


02 Elevation 02 Existing

19 SHORTS GARDENS 21

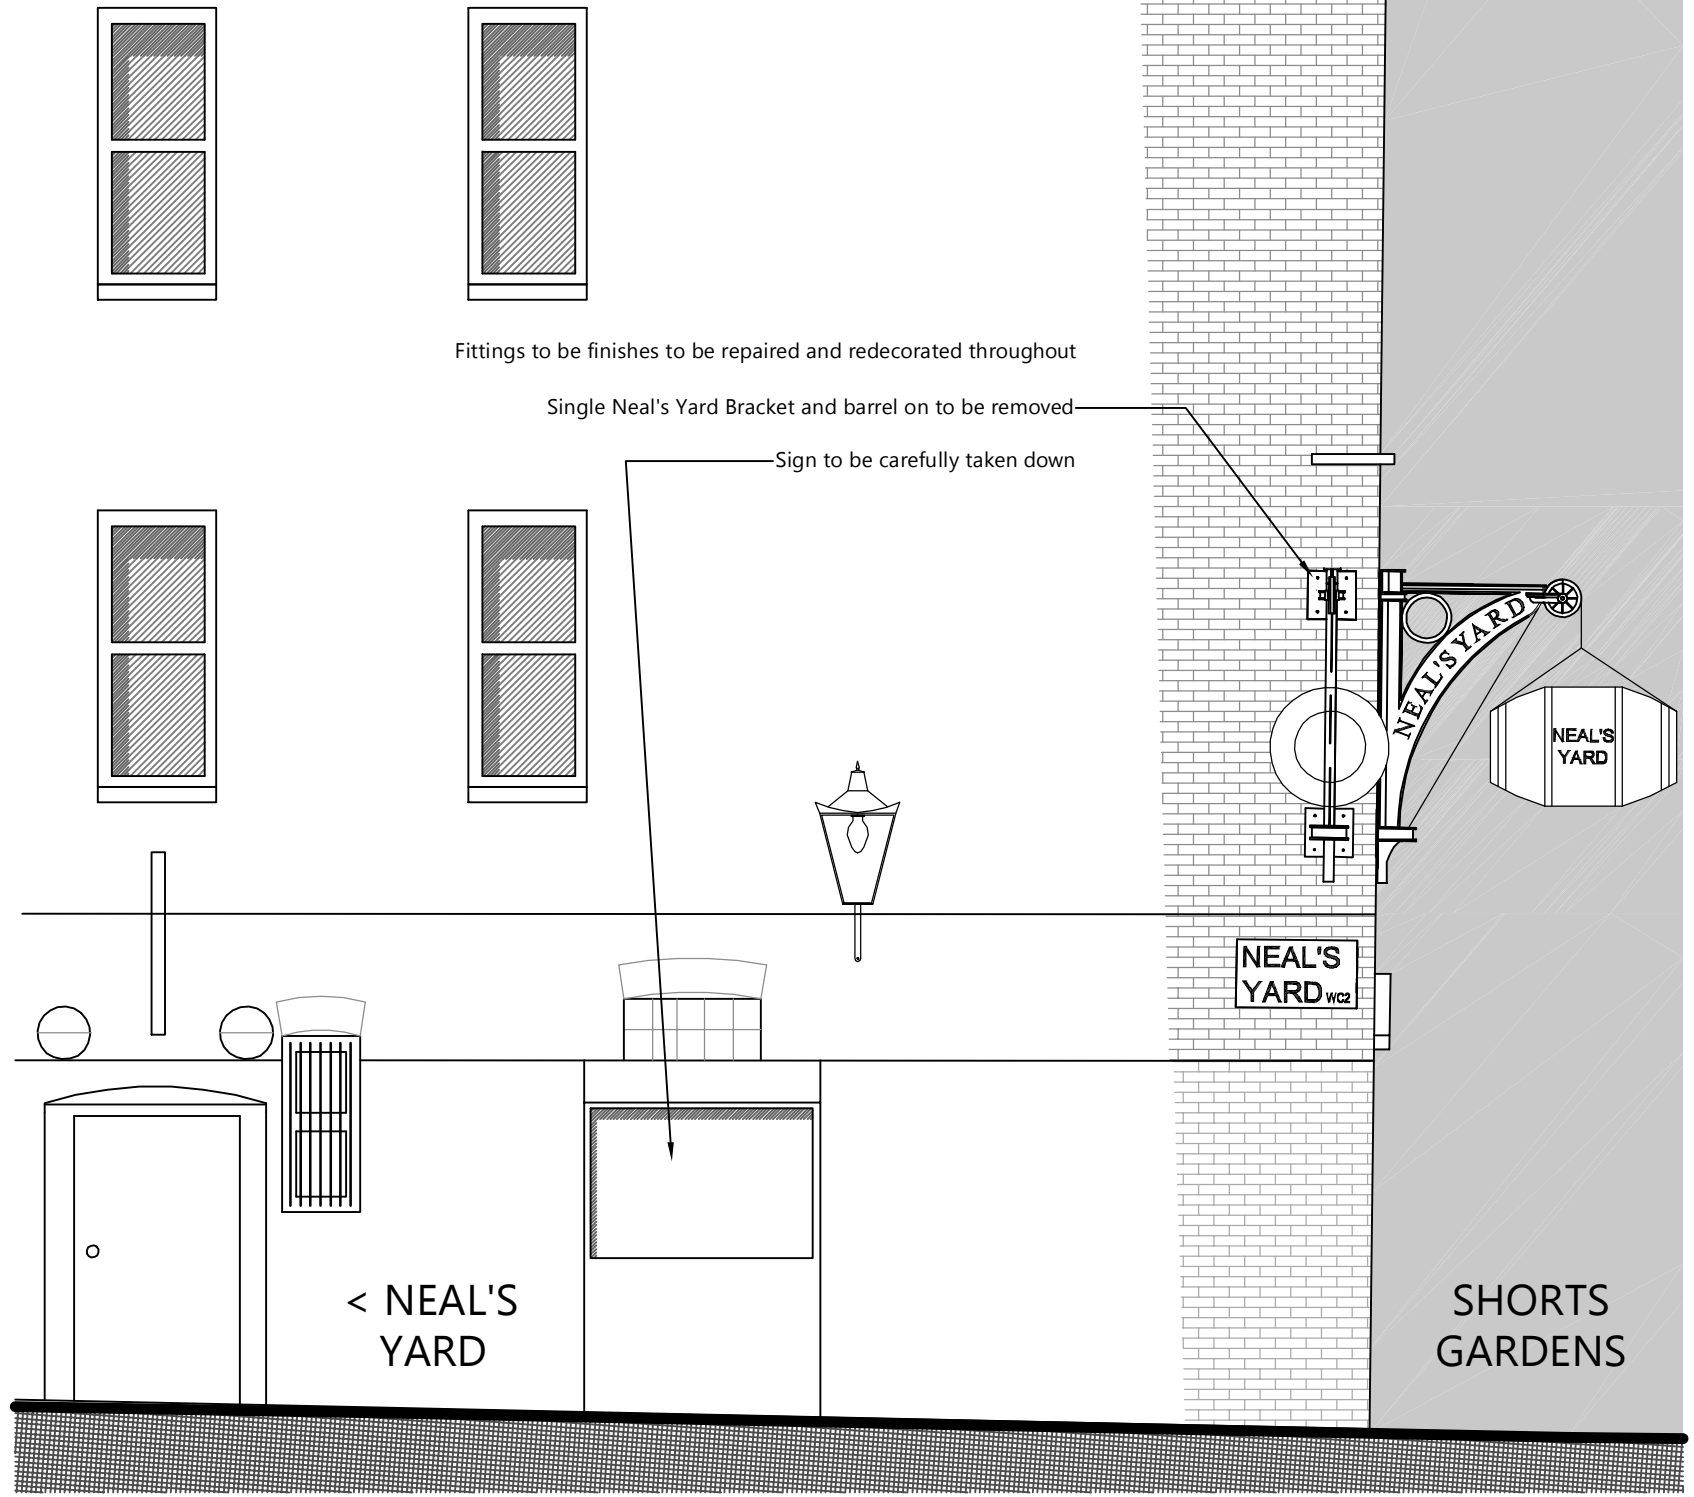

03 Elevation 03 Existing

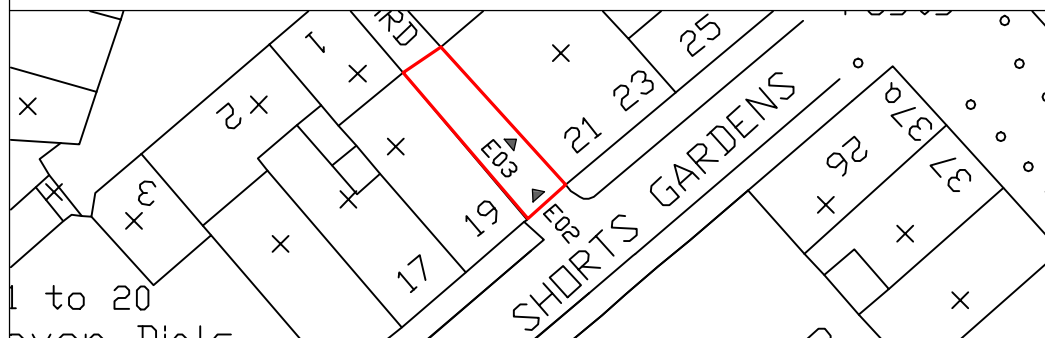

1 SANDWICH STREET
LONDON WC1H 9PF
Tel: (020) 7391 7100 Fax: (020) 7391 7121

NOTES:
LOCATION PLAN @ 1:500 SCALE & NORTH UP.
ALL SCALES/DIMENSIONS TO BE CHECKED ON SITE.

DRAWING TITLE	Elevation 02 & 03 as Existing	PROJECT NAME	Neal's Yard Entrance Improvement	DATE	Mar. 2016
ADDRESS	Short Gardens & Neal's Yard London WC2	CLIENT	Shaftesbury Covent Garden Ltd	SCALE	1:50@A3
				DRAWING NO.	23233 -SG02