


SITE OF APPLICATION
OUTLINED IN RED

Ordnance Survey, (c) Crown Copyright 2016. All rights reserved. Licence number 100022432

LOCATION PLAN

SCALE 1:1250

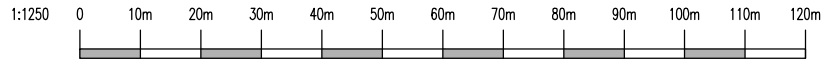

AERIAL VIEW

(APPLICATION SITE
OUTLINED IN RED)

REV DESCRIPTION DATE

<p align="center">GMA ARCHITECTURE Architects and Designers</p> <p align="center">UK House 82 Heath Road Twickenham TW1 4BA Telephone 020 8891 5959 Fax 020 8607 9933 Email enquiries@gmaarchitecture.co.uk</p>	Project	Date
	3 MENELIK ROAD LONDON, NW2 3RS	May 16
	Drawing	Scale
	LOCATION PLAN	1:1250
		Project No.
		01/270/04
		Drawing No.
		PD01