



1 ELEVATION A
Scale: 1:10

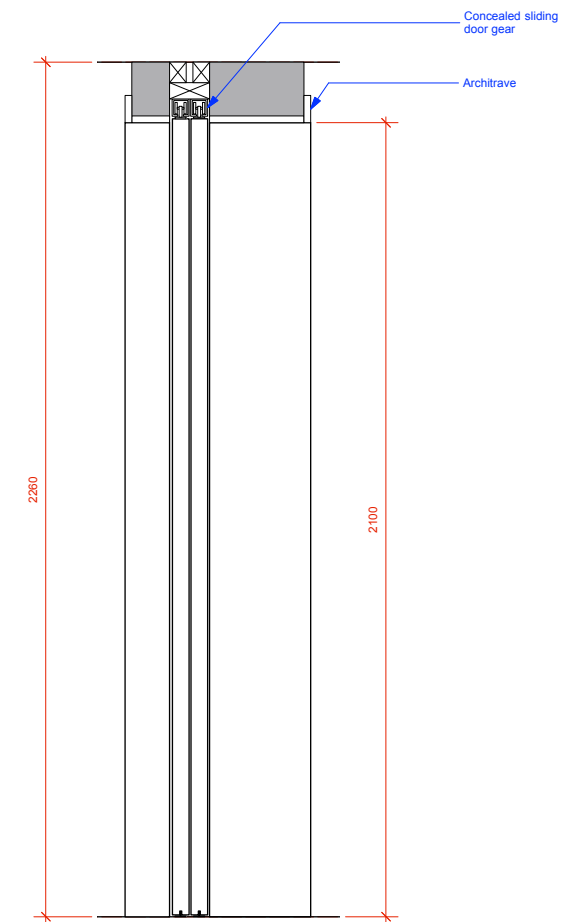

2 SECTION BB
Scale: 1:10

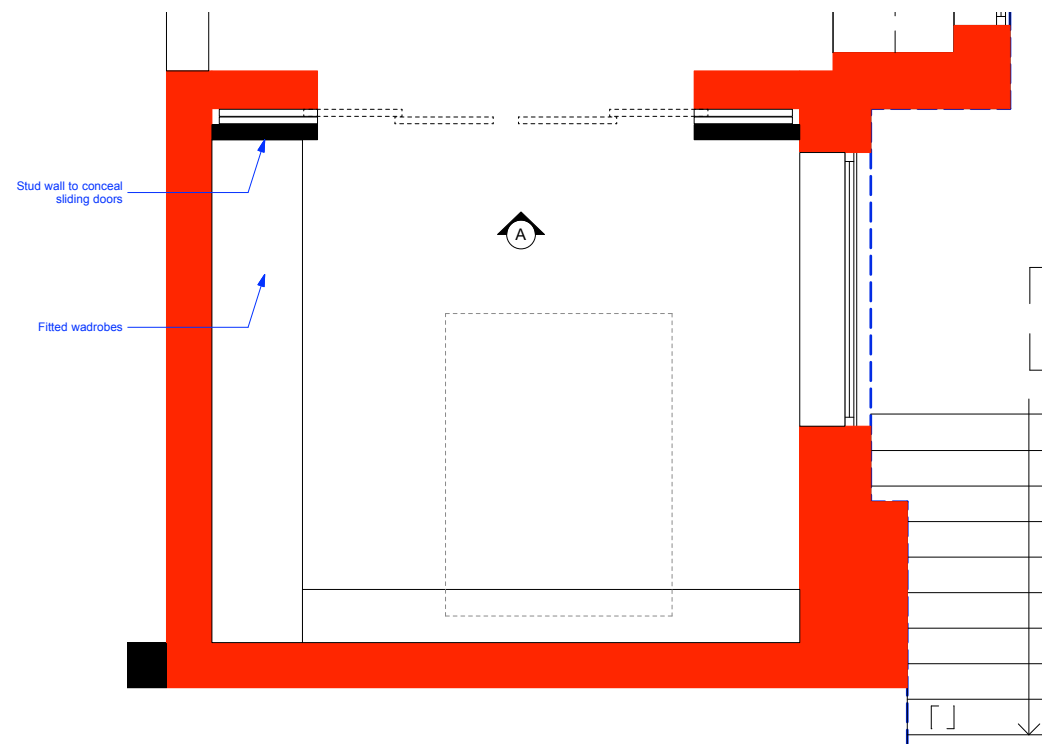

3 PLAN
Scale: 1:25

ISSUE: - DATE: 13.05.15 COMMENT: ISSUE FOR INFORMATION

CallenderHoworth		Morelands 5-23 Old Street London EC1V 9HL	T: 020 7336 8560 F: 020 7549 2152 W: www.callenderhoworth.com
Job no. 1193	Job title FLAT 1, 31 HEATH DRIVE, LONDON NW3 7SB		
Drawing no. 302	Drawing title BASEMENT SLIDING POCKET DOORS		
Scale 1:25	Size A3	Drawn KL	Revision -

All works to be in accordance with relevant standards, British building codes, and other relevant codes, and with manufacturers recommendations and instructions. All dimensions to be checked on site. Do not scale from this drawing.