




1 EXISTING ELEVATION A
Scale: 1:50

FLANK ELEVATION AT 'A'

Overall Heritage Significance Code 1 - Very High

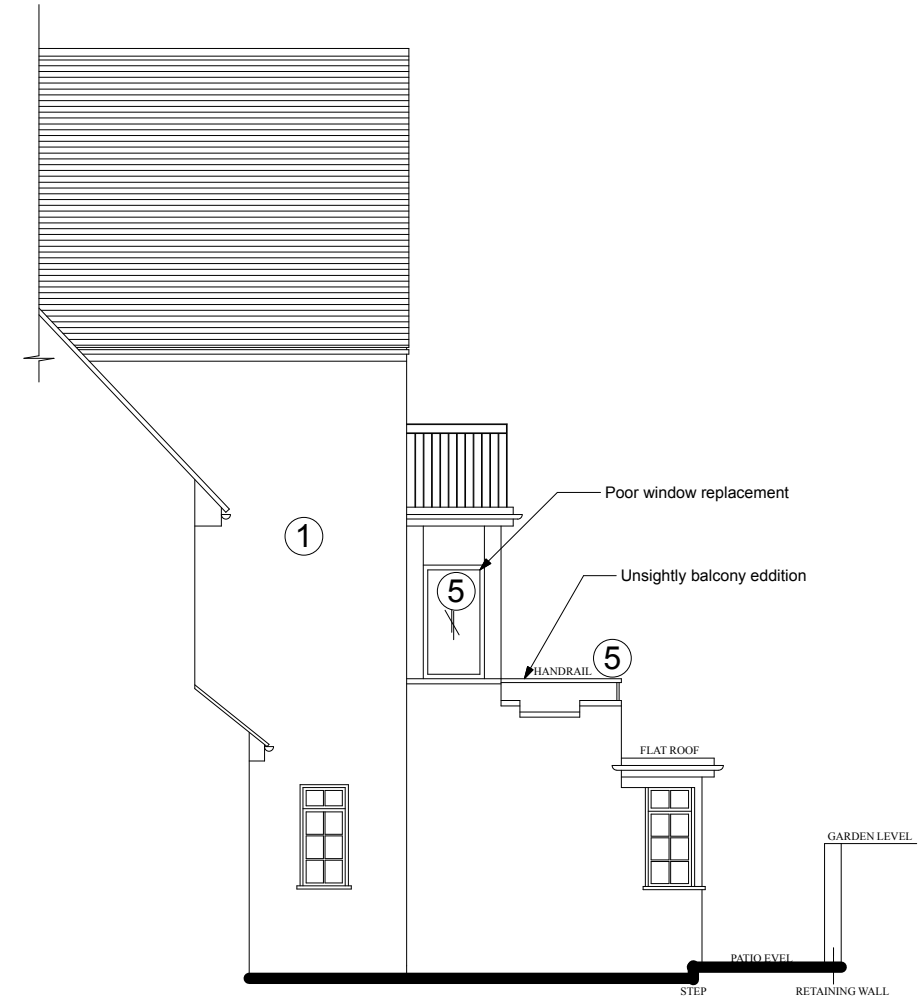


2 EXISTING ELEVATION B
Scale: 1:50

ELEVATION AT 'B'

Overall Heritage Significance Code 3 - Moderate
Part side elevation impacted by poor balcony elevation

HERITAGE SIGNIFICANCE CODING	
①	Very High
②	High
③	Moderate
④	Low
⑤	None

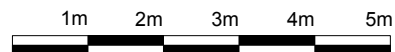

ISSUE:	DATE:	COMMENT:
A	April 2016	ISSUE FOR INFORMATION
A	22.05.15	ISSUE FOR PRE PLANNING APPLICATION
-	18.12.14	ISSUE FOR PRE PLANNING APPLICATION

CallenderHoworth		Morelands 5-23 Old Street London EC1V 9PL		T: 020 7336 8560 F: 020 7549 2152 W: www.callenderhoworth.com	
Job no.	Job title				
1193	FLAT 1, 31 HEATH DRIVE, LONDON NW3 7SB				
Drawing no.	Drawing title				
705	EXISTING ELEVATIONS A & B				
Scale	Size	Drawn	Revision		
1:50	A1	-	A		

All works to be in accordance with relevant standards, British building codes, and other relevant codes, and with manufacturers recommendations and instructions. All dimensions to be checked on site. Do not scale from this drawing.