



1 Section CC
Scale: 1:10


2 Section DD
Scale: 1:10

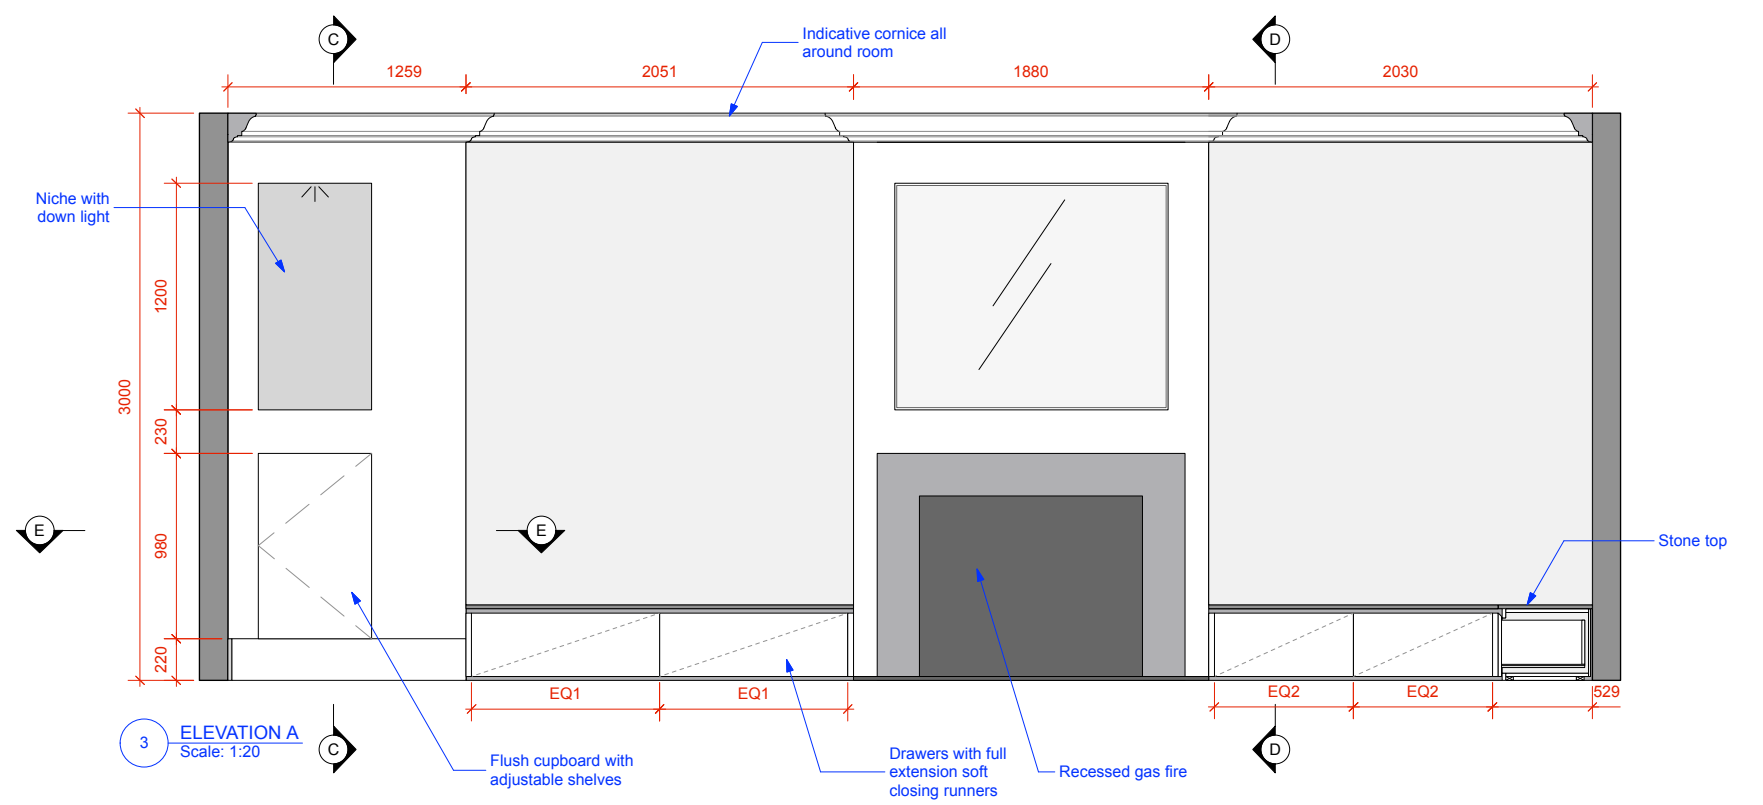


3 ELEVATION A
Scale: 1:20

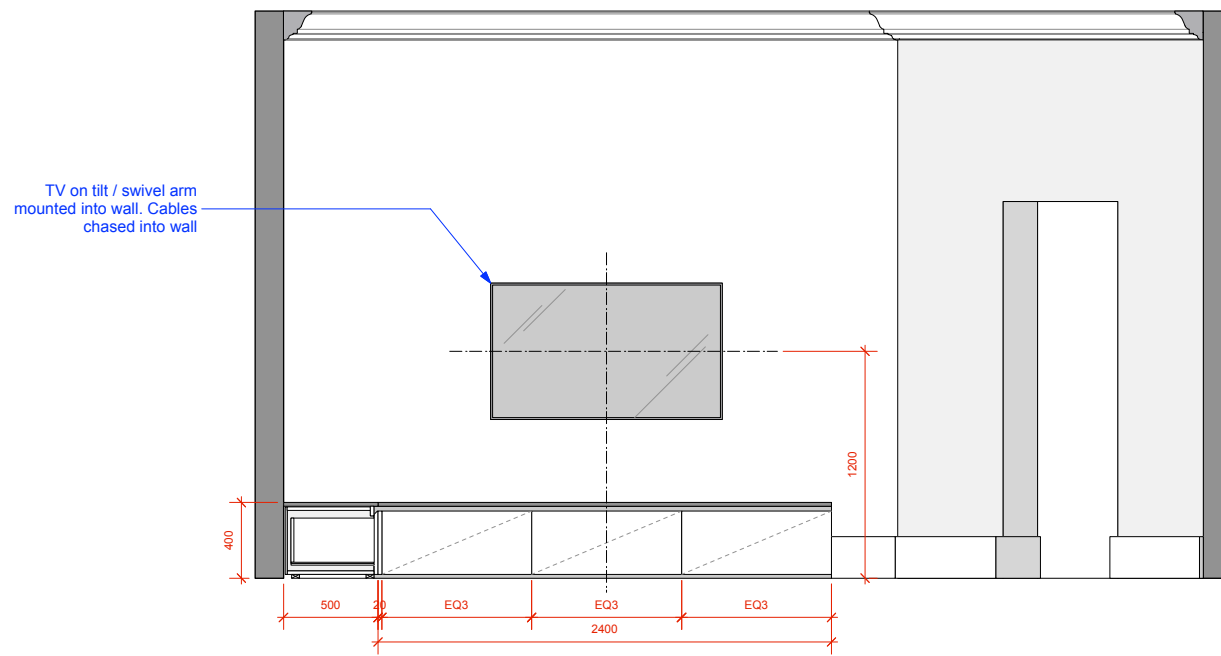

5 ELEVATION B
Scale: 1:20

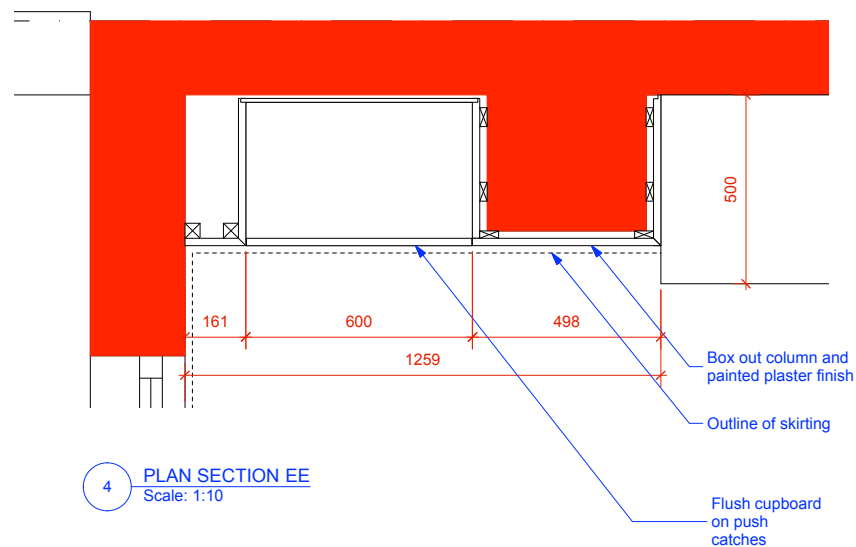

4 PLAN SECTION EE
Scale: 1:10

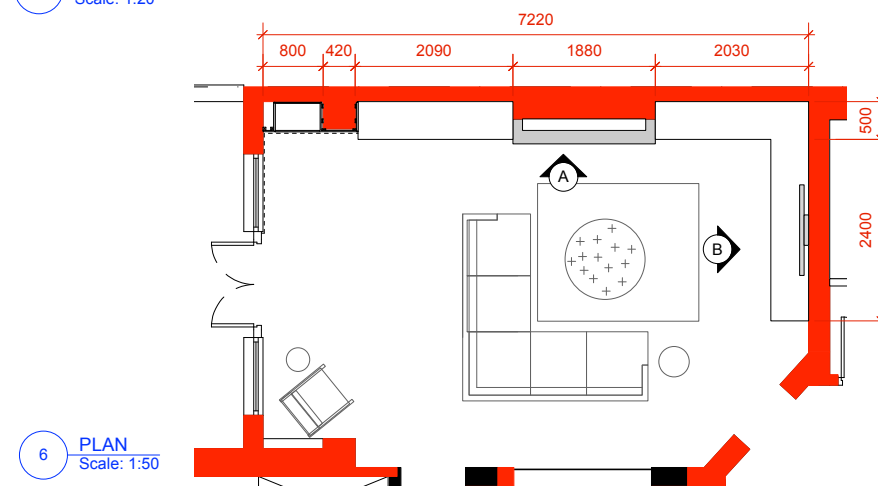

6 PLAN
Scale: 1:50

ISSUE: A
DATE: 15.06.15
COMMENT: ISSUE FOR INFORMATION

CallenderHoworth		Morelands 5-23 Old Street London EC1V 9HL		T: 020 7336 8560 F: 020 7549 2152 W: www.callenderhoworth.com	
Job no.	Job title				
1193	FLAT 1, 31 HEATH DRIVE, LONDON NW3 7SB				
Drawing no.	Drawing title				
303	GROUND FLOOR DRAWING ROOM ELEVATION A				
Scale	Size	Drawn	Revision		
varies	A3	KL	A		

All works to be in accordance with relevant standards, British building codes, and other relevant codes, and with manufacturers recommendations and instructions. All dimensions to be checked on site. Do not scale from this drawing.