

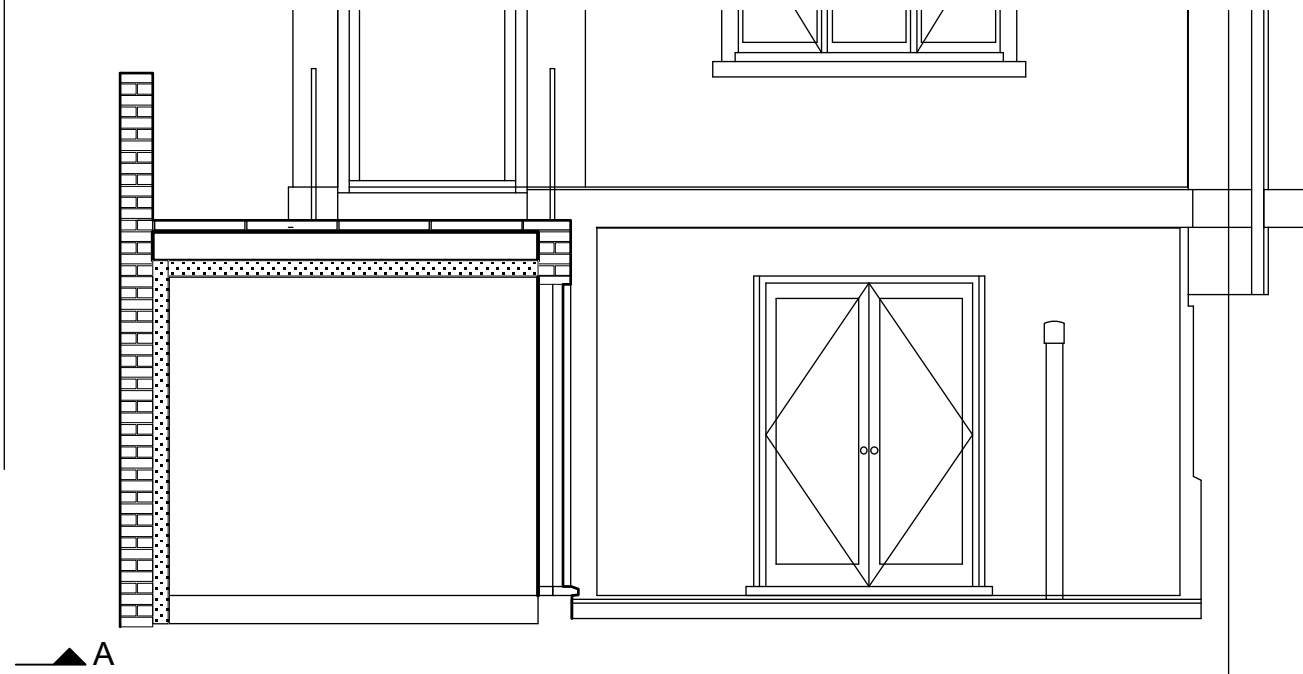


Notes
 Do not scale from drawings. Errors to be reported immediately to the Architect. To be read in conjunction with all relevant Architects' Services and Structural Engineers' drawings. All existing site, trees and building information has been compiled from different sources. All dimensions to be checked on site.

Revisions
 250516_A Plan Amendment

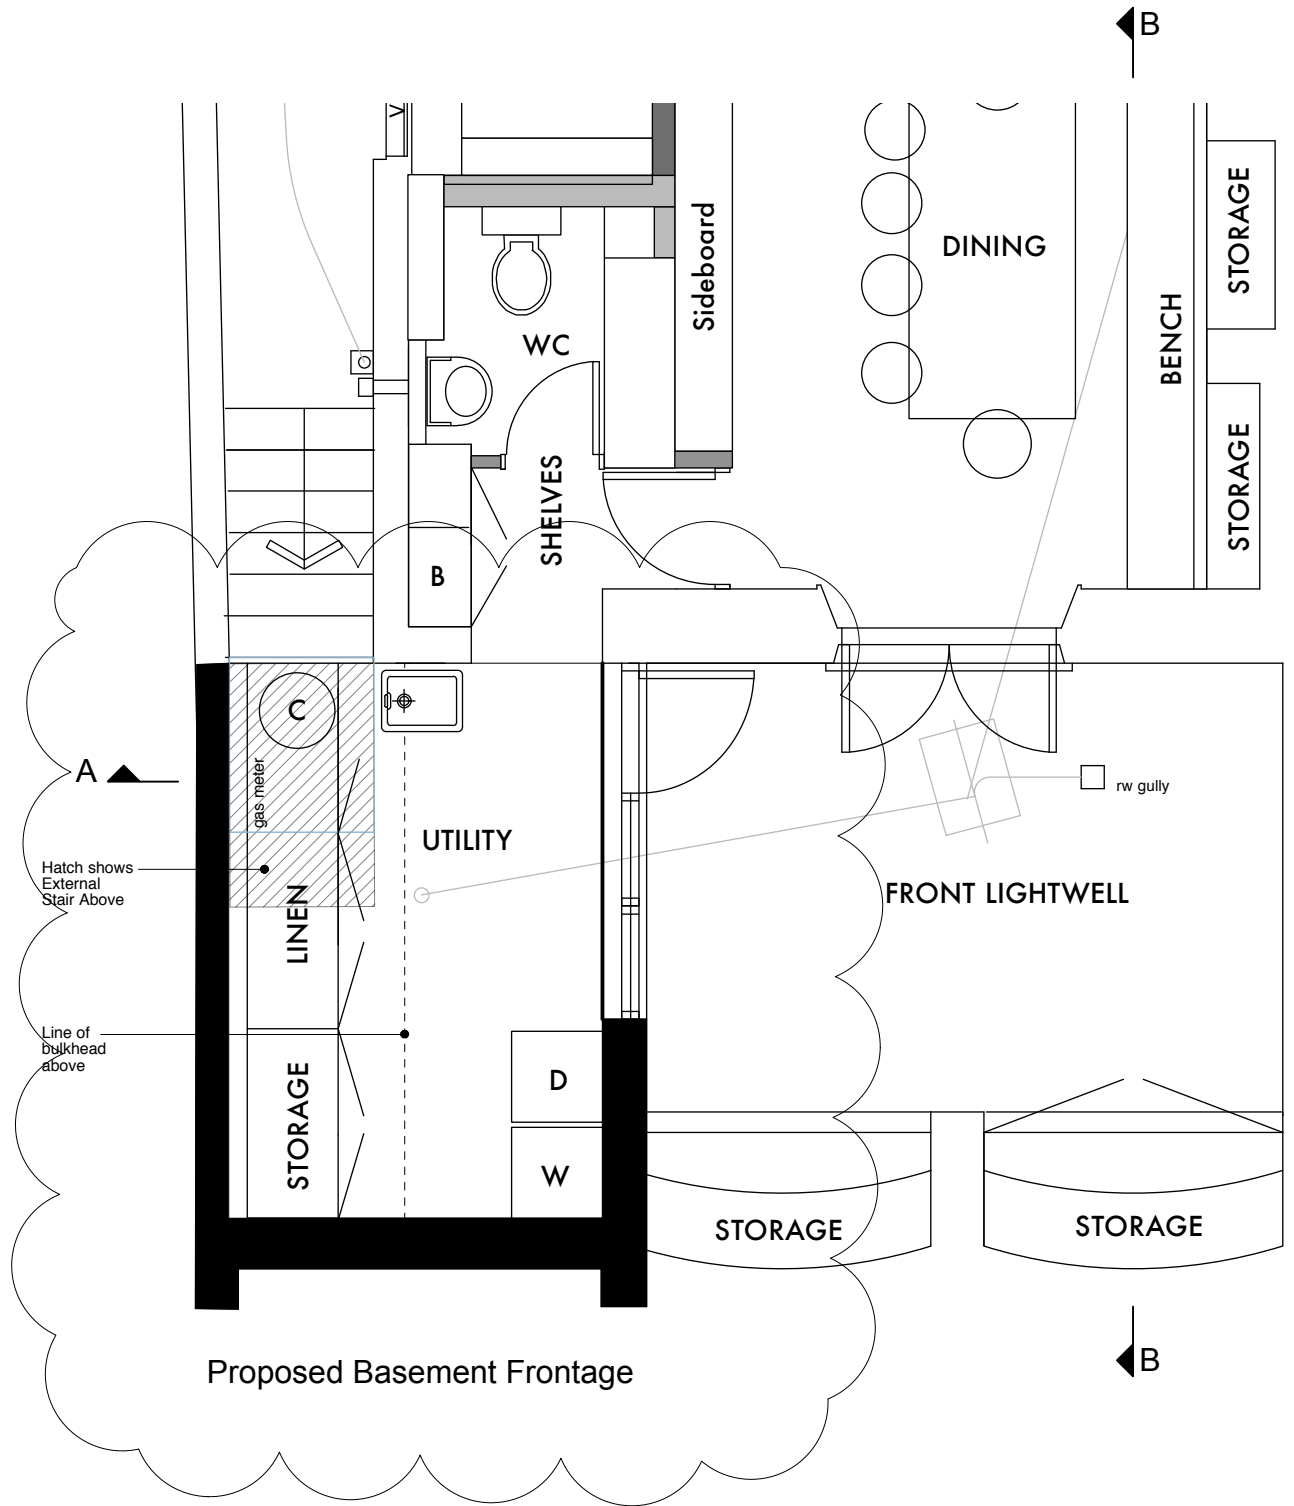

Proposed Basement Section-AA

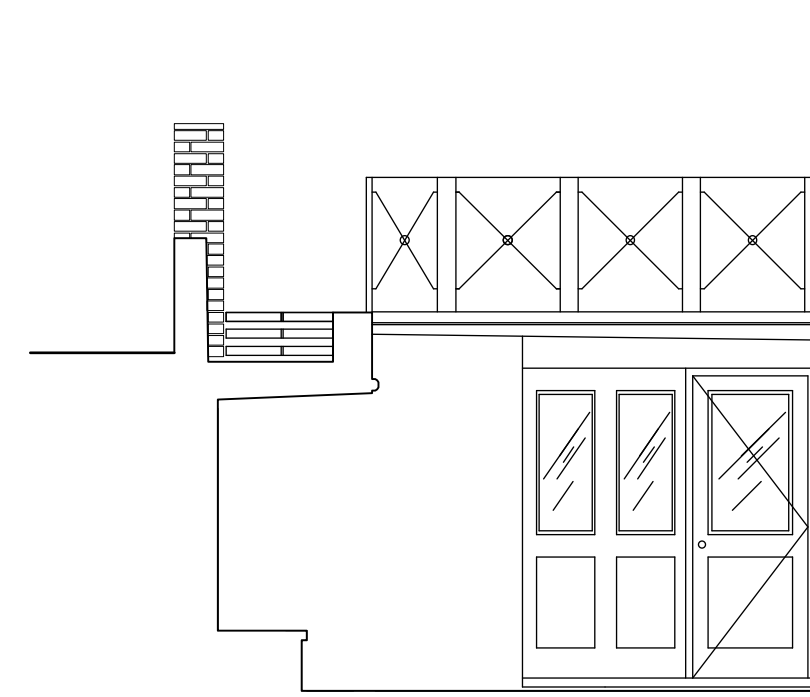

Proposed Basement Section-BB

NORD
 Nord London Ltd
 Unit 9
 5 Durham Yard
 London E2 9QF
 london@nordarchitecture.com
 graeme@nordarchitecture.com
 www.nordarchitecture.com
 Contact : Graeme Williamson
 Tel : 0203 620 6298
 Mobile : 07771 590 971

Project	14 St Mark's Crescent	Project No.	NL16033
Client	Andrew Stafford	Date	05.16
Issue	P1	Scale / Format	1:50/A3
Drawn By	JM	Checked By	GW
Drawing Name	Prop Basement Area		
Drawing No. / Rev	L(00)16A		