


PROPOSED TOP FLOOR LAYOUT

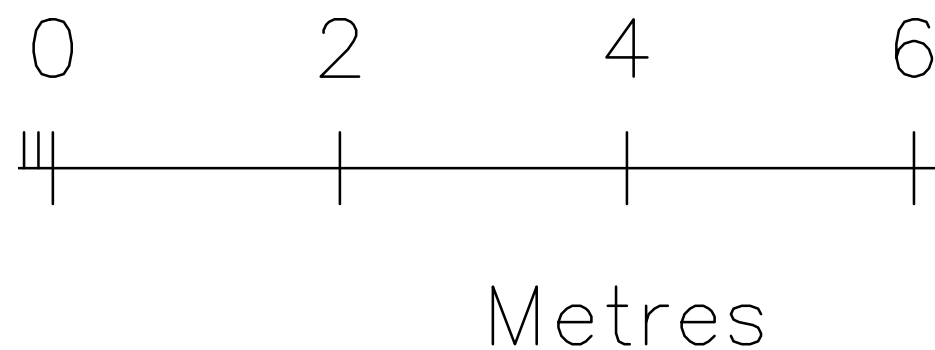

Title: Proposed top floor flat extension of existing rear dormer window at 131 Fordwych Road, NW2 3ND		Drawn by: Paul Brown 133 Fordwych Road Cricklewood London NW2 3ND	
Client: Mr Paul Gallagher		MOB: 07976 453 594	
Drawing Title: Proposed Top Floor Layout	Drawing No: PL-06A	Date: Mar' 16	Scale: 1 : 50 @ A3