



TRELLIS OMITTED FOR CLARITY

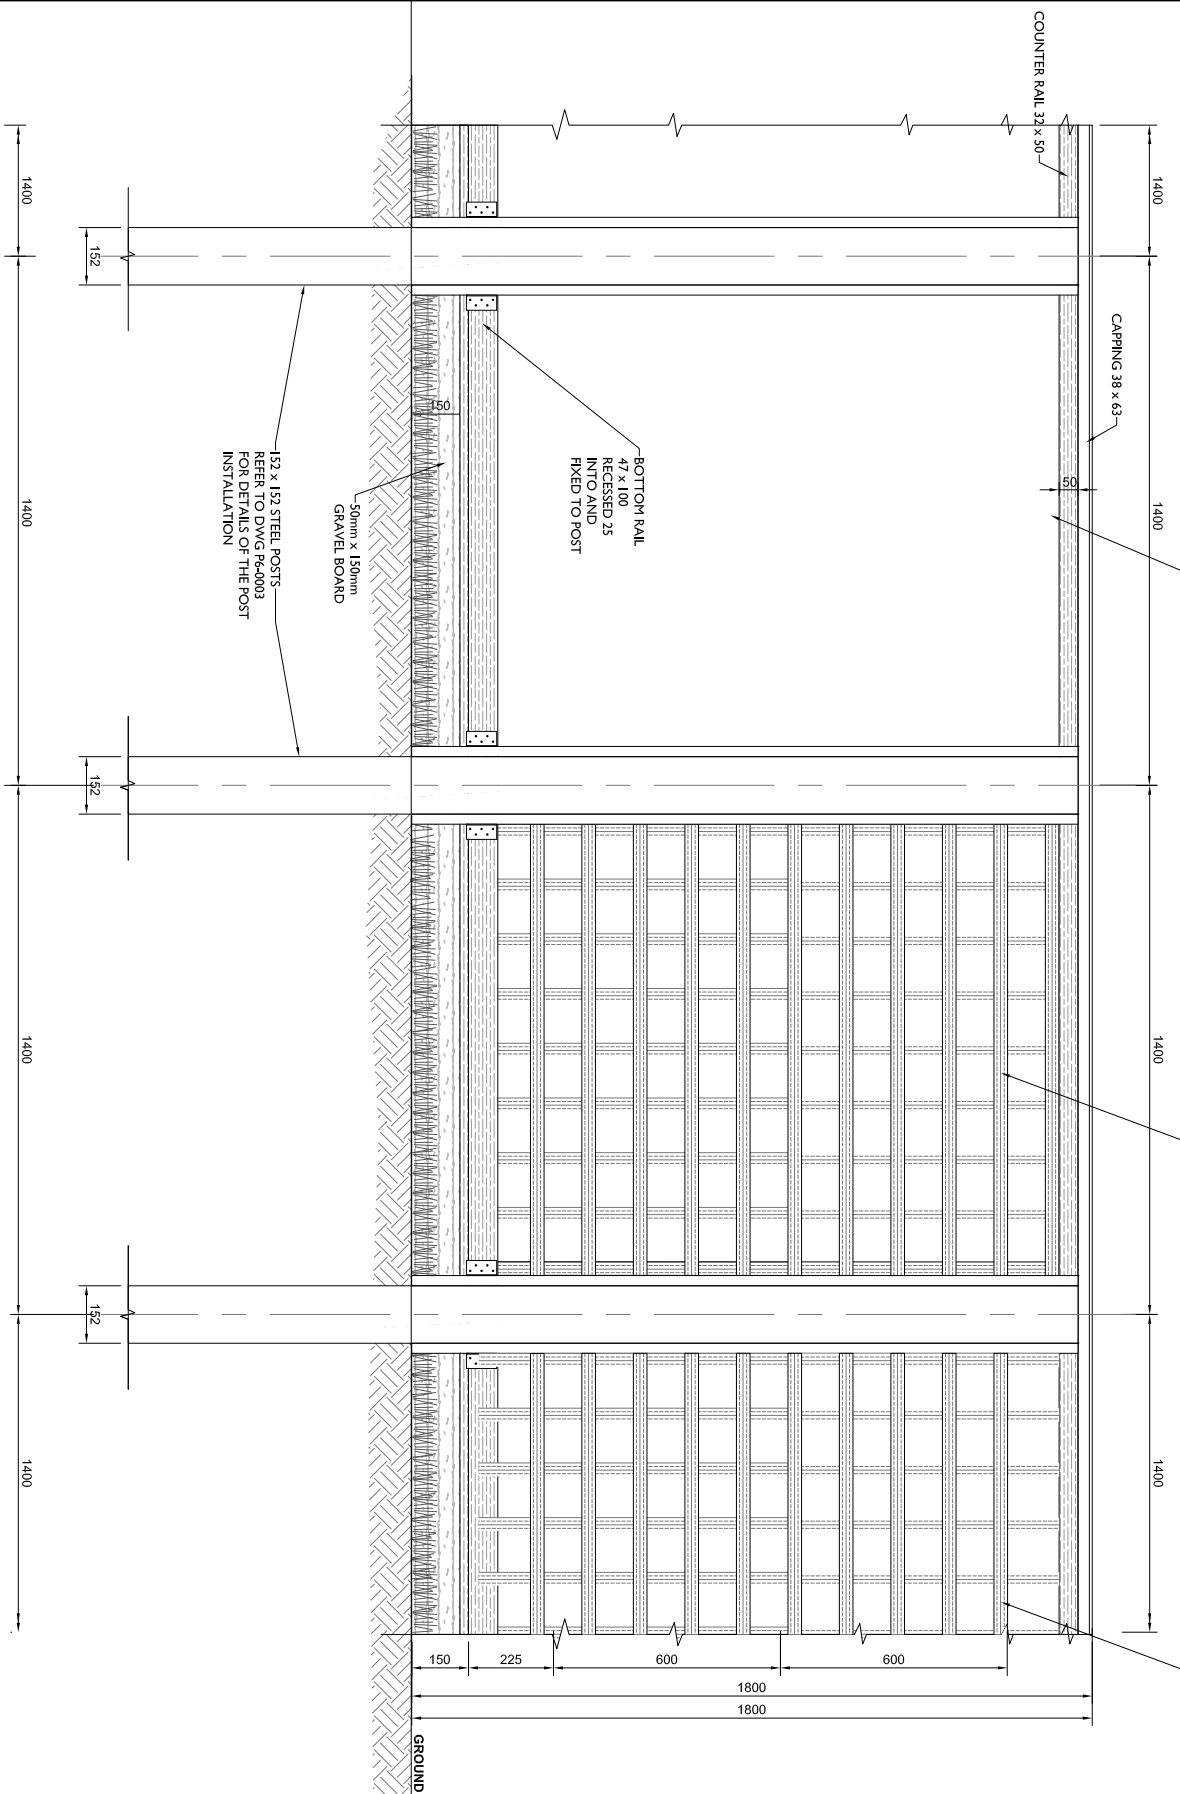


**A-A**  
ELEVATION - SAME BOTH SIDES  
SCALE 1:10

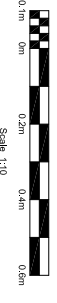

**C-C**  
SECTION  
SCALE 1:10

**D-D**  
SECTION  
SCALE 1:10

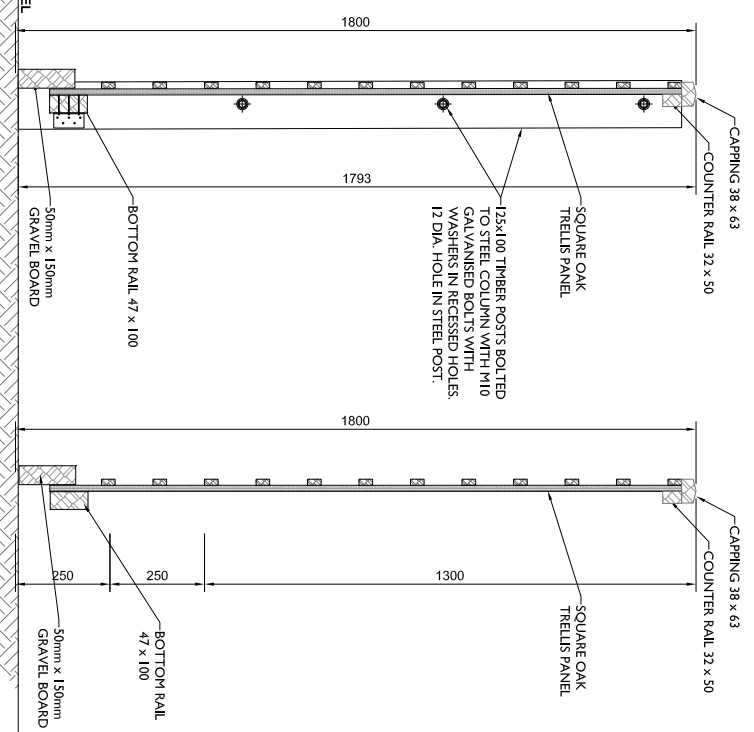

- NOTES**
1. ALL DIMENSIONS ARE IN MILLIMETRES.
  2. EXCAVATION TO BE EXTENDED TO SOUND MATERIAL IF DIRECTED BY THE ENGINEER TO BE BACKFILLED WITH TYPE 1 SUB-BASE MATERIAL.
  3. HERBICIDE SUITABLE FOR USE NEXT TO WATERWAYS TO BE APPLIED EVENLY ON FORMATION AREAS OF PAVED AREAS. IT SHALL BE NON-POISONOUS TO HUMAN BEINGS, ANIMALS AND INSECTS.
  4. ALL TIMBER TO BE OAK, F.S.C CERTIFIED
  5. ALL NUTS, BOLTS AND WASHERS AND STRUCTURAL STEEL TO BE GALVANISED.

**SAFETY, HEALTH AND ENVIRONMENTAL INFORMATION**

In addition to the hazards/risks normally associated with the types of work detailed on this drawing, note the following:

**CONSTRUCTION**

**MAINTENANCE/CLEANING**

**DECOMMISSIONING/DEMOLITION**

**ATKINS**

Woodcote Grove  
Ashley Road  
Epsom  
Surrey  
KT18 5BW

Tel: +44 (0)1372 726140  
Fax: +44 (0)1372 740055  
www.atkinsglobal.com

Copyright © Atkins Limited (2015)

Project Title  
**HAMPSTEAD HEATH PONDS PROJECT**

Drawing Title  
**HIGHGATE No. 1 POND  
TYPE : B FENCE AT MILLFIELD COTTAGE**

| Scale                       | Designed   | Drawn      | Checked    | Authorised |
|-----------------------------|------------|------------|------------|------------|
| 1:10                        | AW         | IF         | AW         | LB         |
| Original Size               | Date       | Date       | Date       | Date       |
| A1                          | 14/01/2016 | 14/01/2016 | 14/01/2016 | 14/01/2016 |
| Drawing Number              | Revision   |            |            |            |
| 5117039-ATK-P6-ZZ-DR-L-7506 | P2         |            |            |            |