




Boxmoor
Construction

Appendix C – Site Logistics Plan

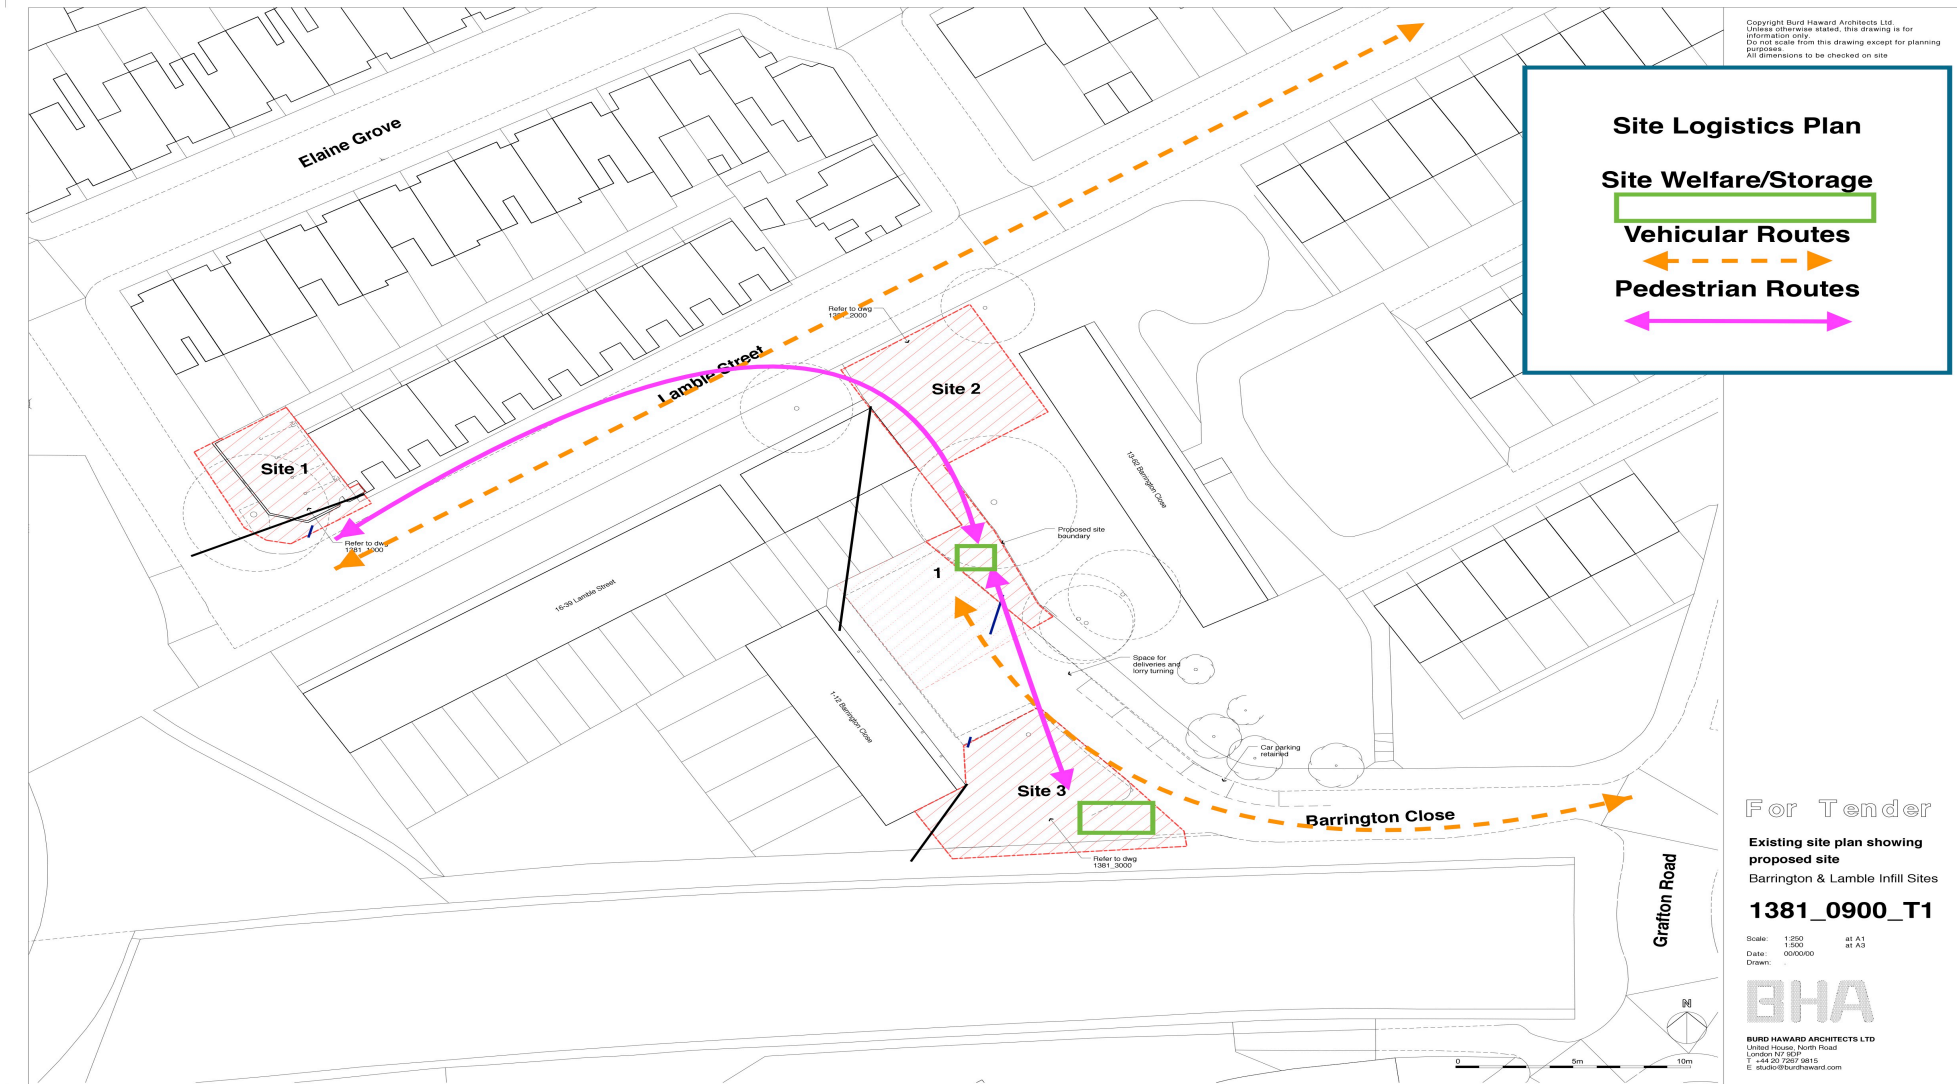

Residential New Builds, Barrington & Lambie Infill Sites, London NW5
Ref: BCL001 Rev 2 – Issue Date: 04/04/16