


All dimensions to be verified on site by Main Contractor before the start of any shop drawings or work whatsoever either on their own behalf or that of sub-contractors.


Report any discrepancies to the Contract Administrator at once.
This drawing is to be read with all relevant Architect's and Engineer's drawings and other relevant information.

© Ingleton Wood LLP

LEGEND: DO NOT SCALE

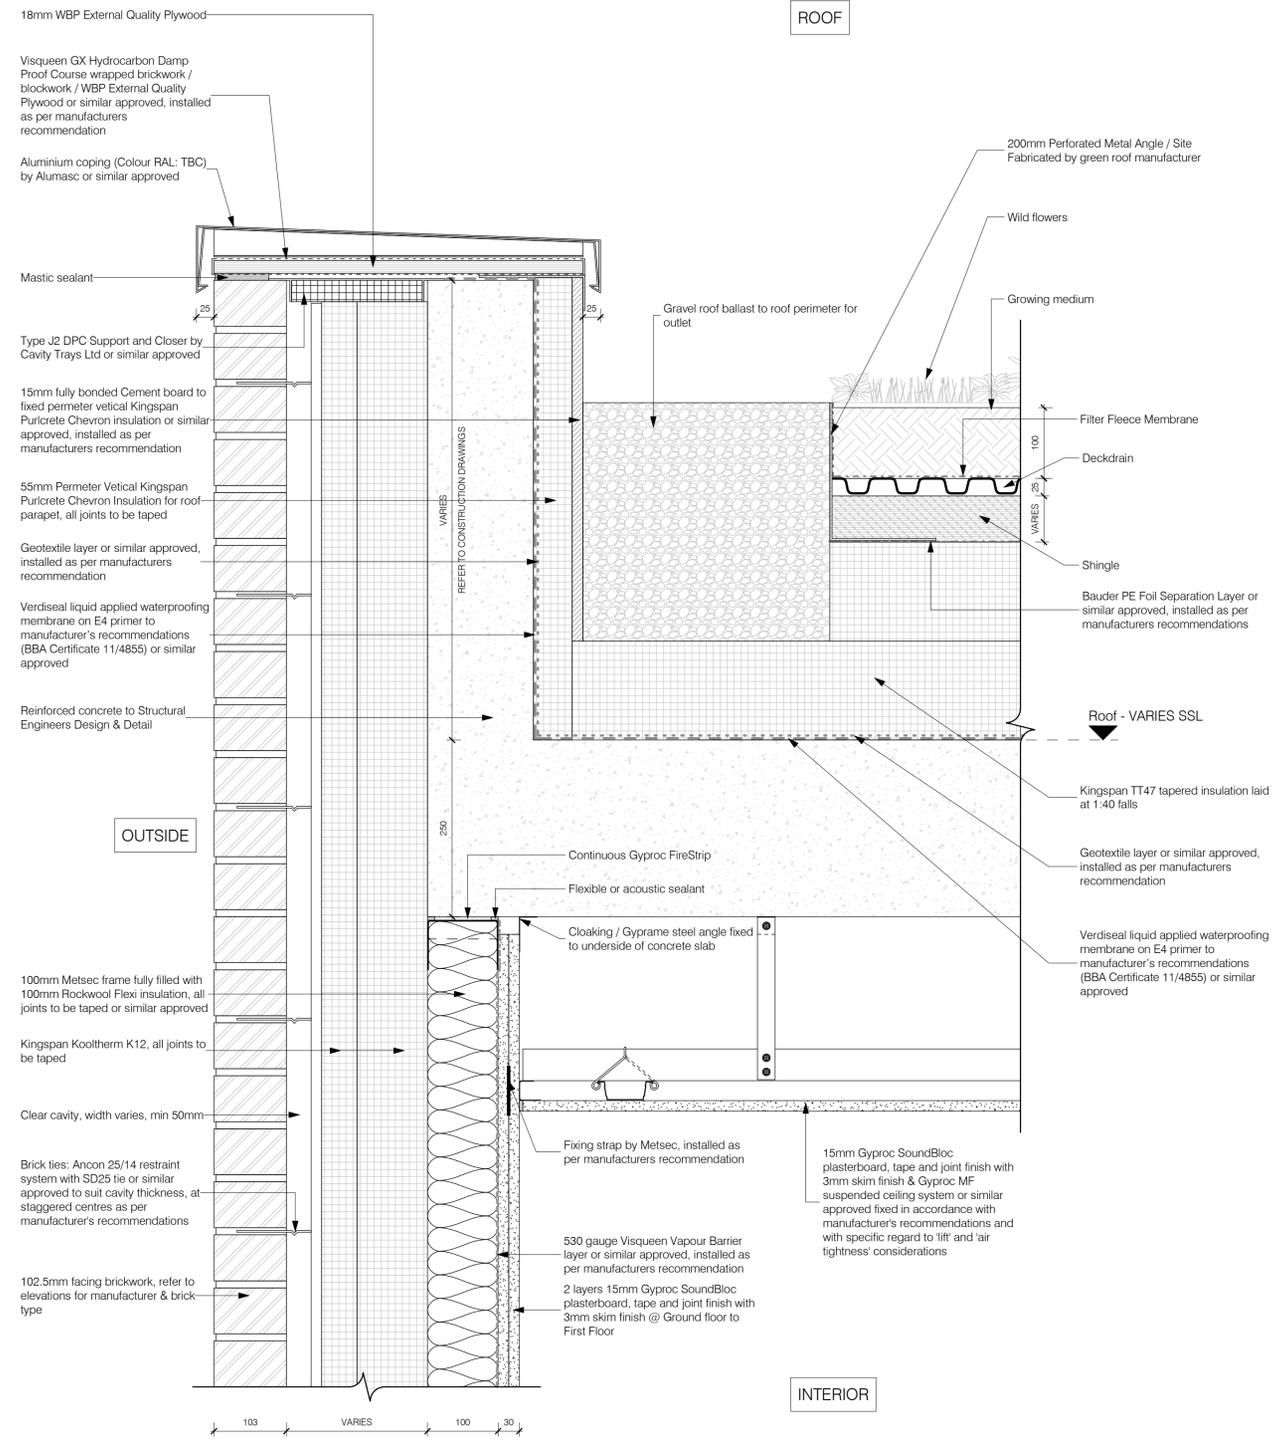

1 NL / TVP / COGH
Scale: 1:5

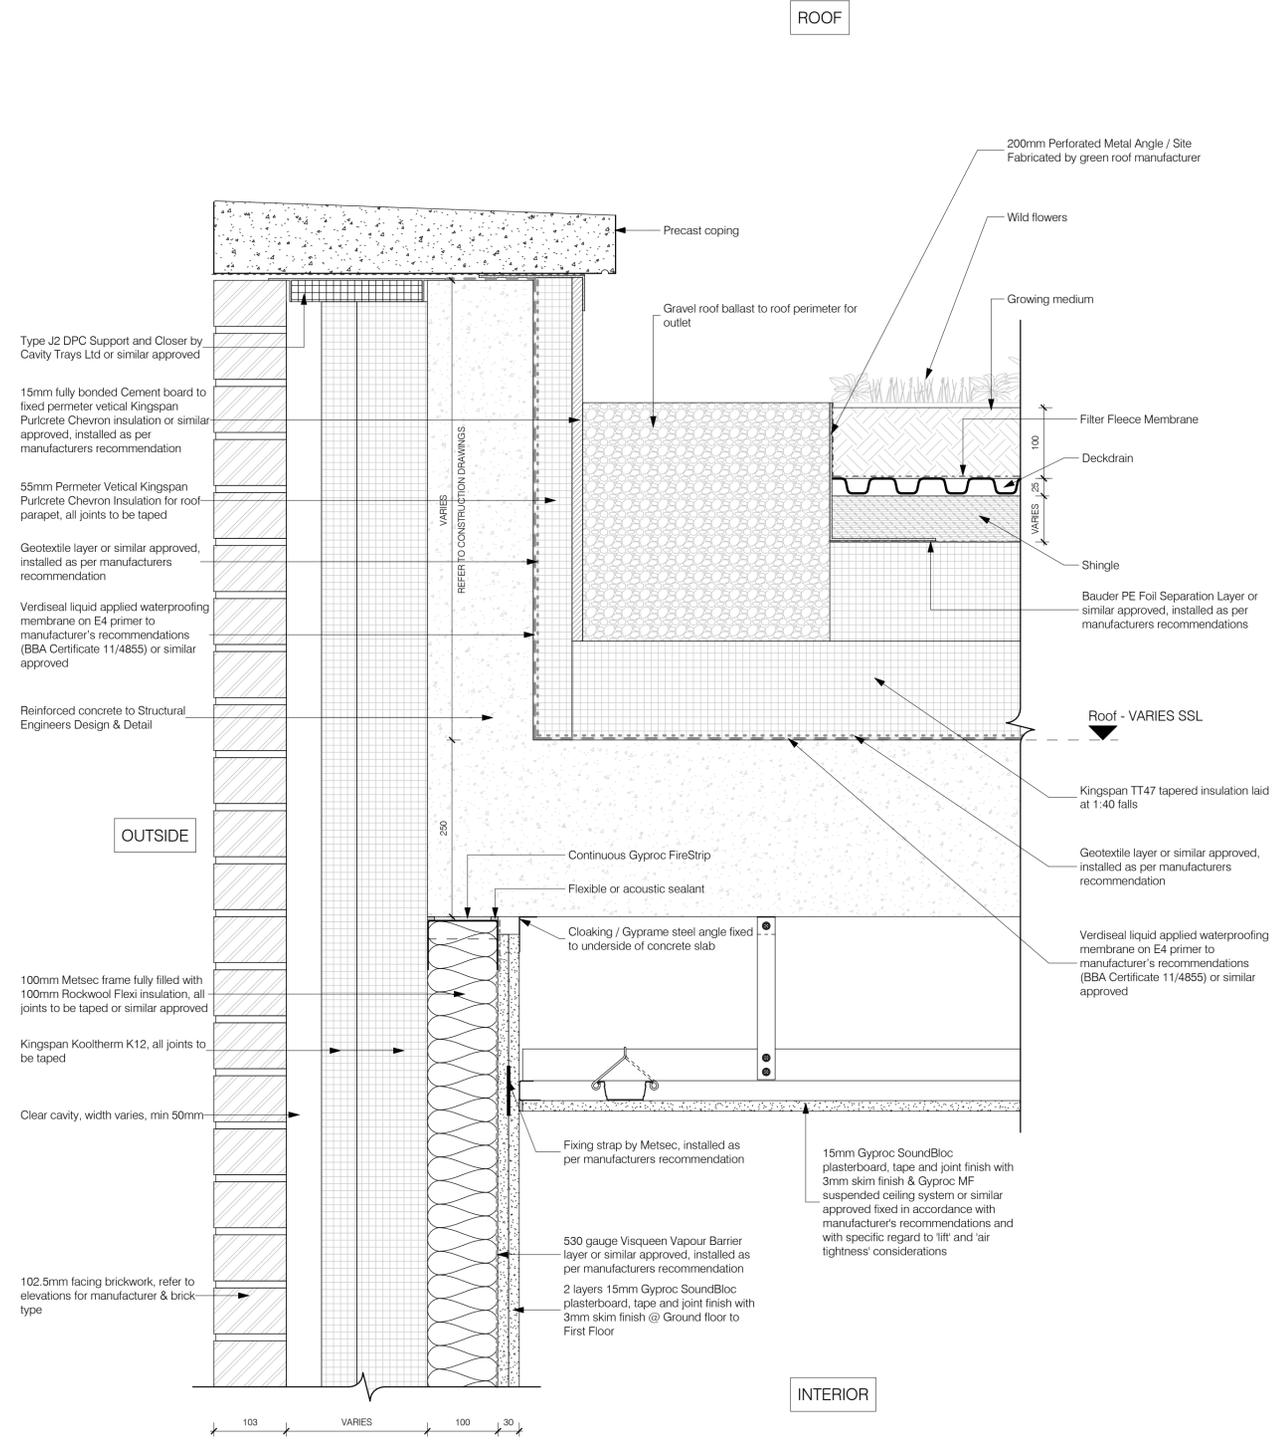

2 DCH upper roof
Scale: 1:5

13.05.16	First issue	RB	JR
Rev:	Date:	Description:	Dwg: / Ck:

Ingleton Wood
Vision, form and function

London
1 Alle Street
London E1 8DE

Billericay Colchester London Norwich
T: 020 7680 4400
www.ingletonwood.co.uk

Project: **Regents Park Regeneration**

Drawing Title: **Extensive biodiverse brown roof with PVs**

Client: **Lovell Construction**

Drawn: Author: **84923** | Checked: **05/13/16** | Date: | Scale: **1:5** | Paper Size: **A1**

Job Ref: **84923** | File Ref: | Dwg No: **PL-03**

Status: **Planning conditions** | Revision: