




All dimensions to be verified on site by Main Contractor before the start of any shop drawings or work whatsoever either on their own behalf or that of sub-contractors.

Report any discrepancies to the Contract Administrator at once.
This drawing is to be read with all relevant Architect's and Engineer's drawings and other relevant information.

© Ingleton Wood LLP

LEGEND:

DO NOT SCALE

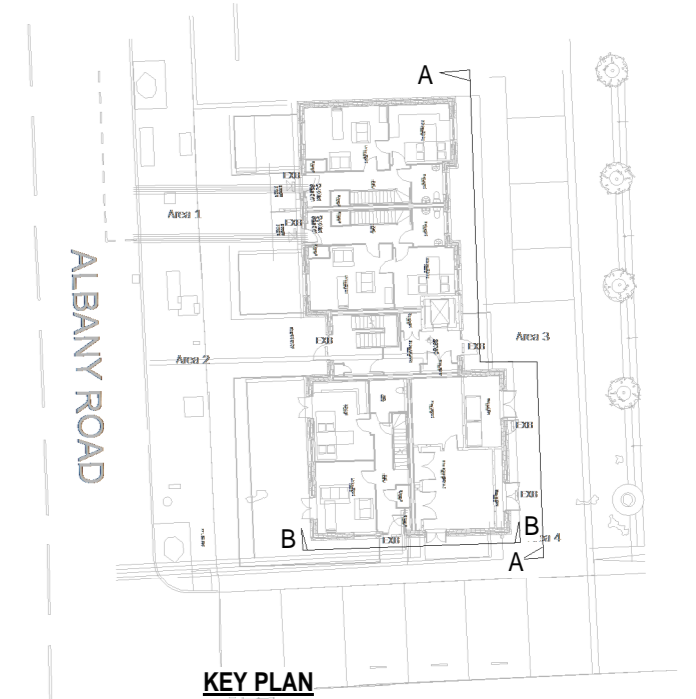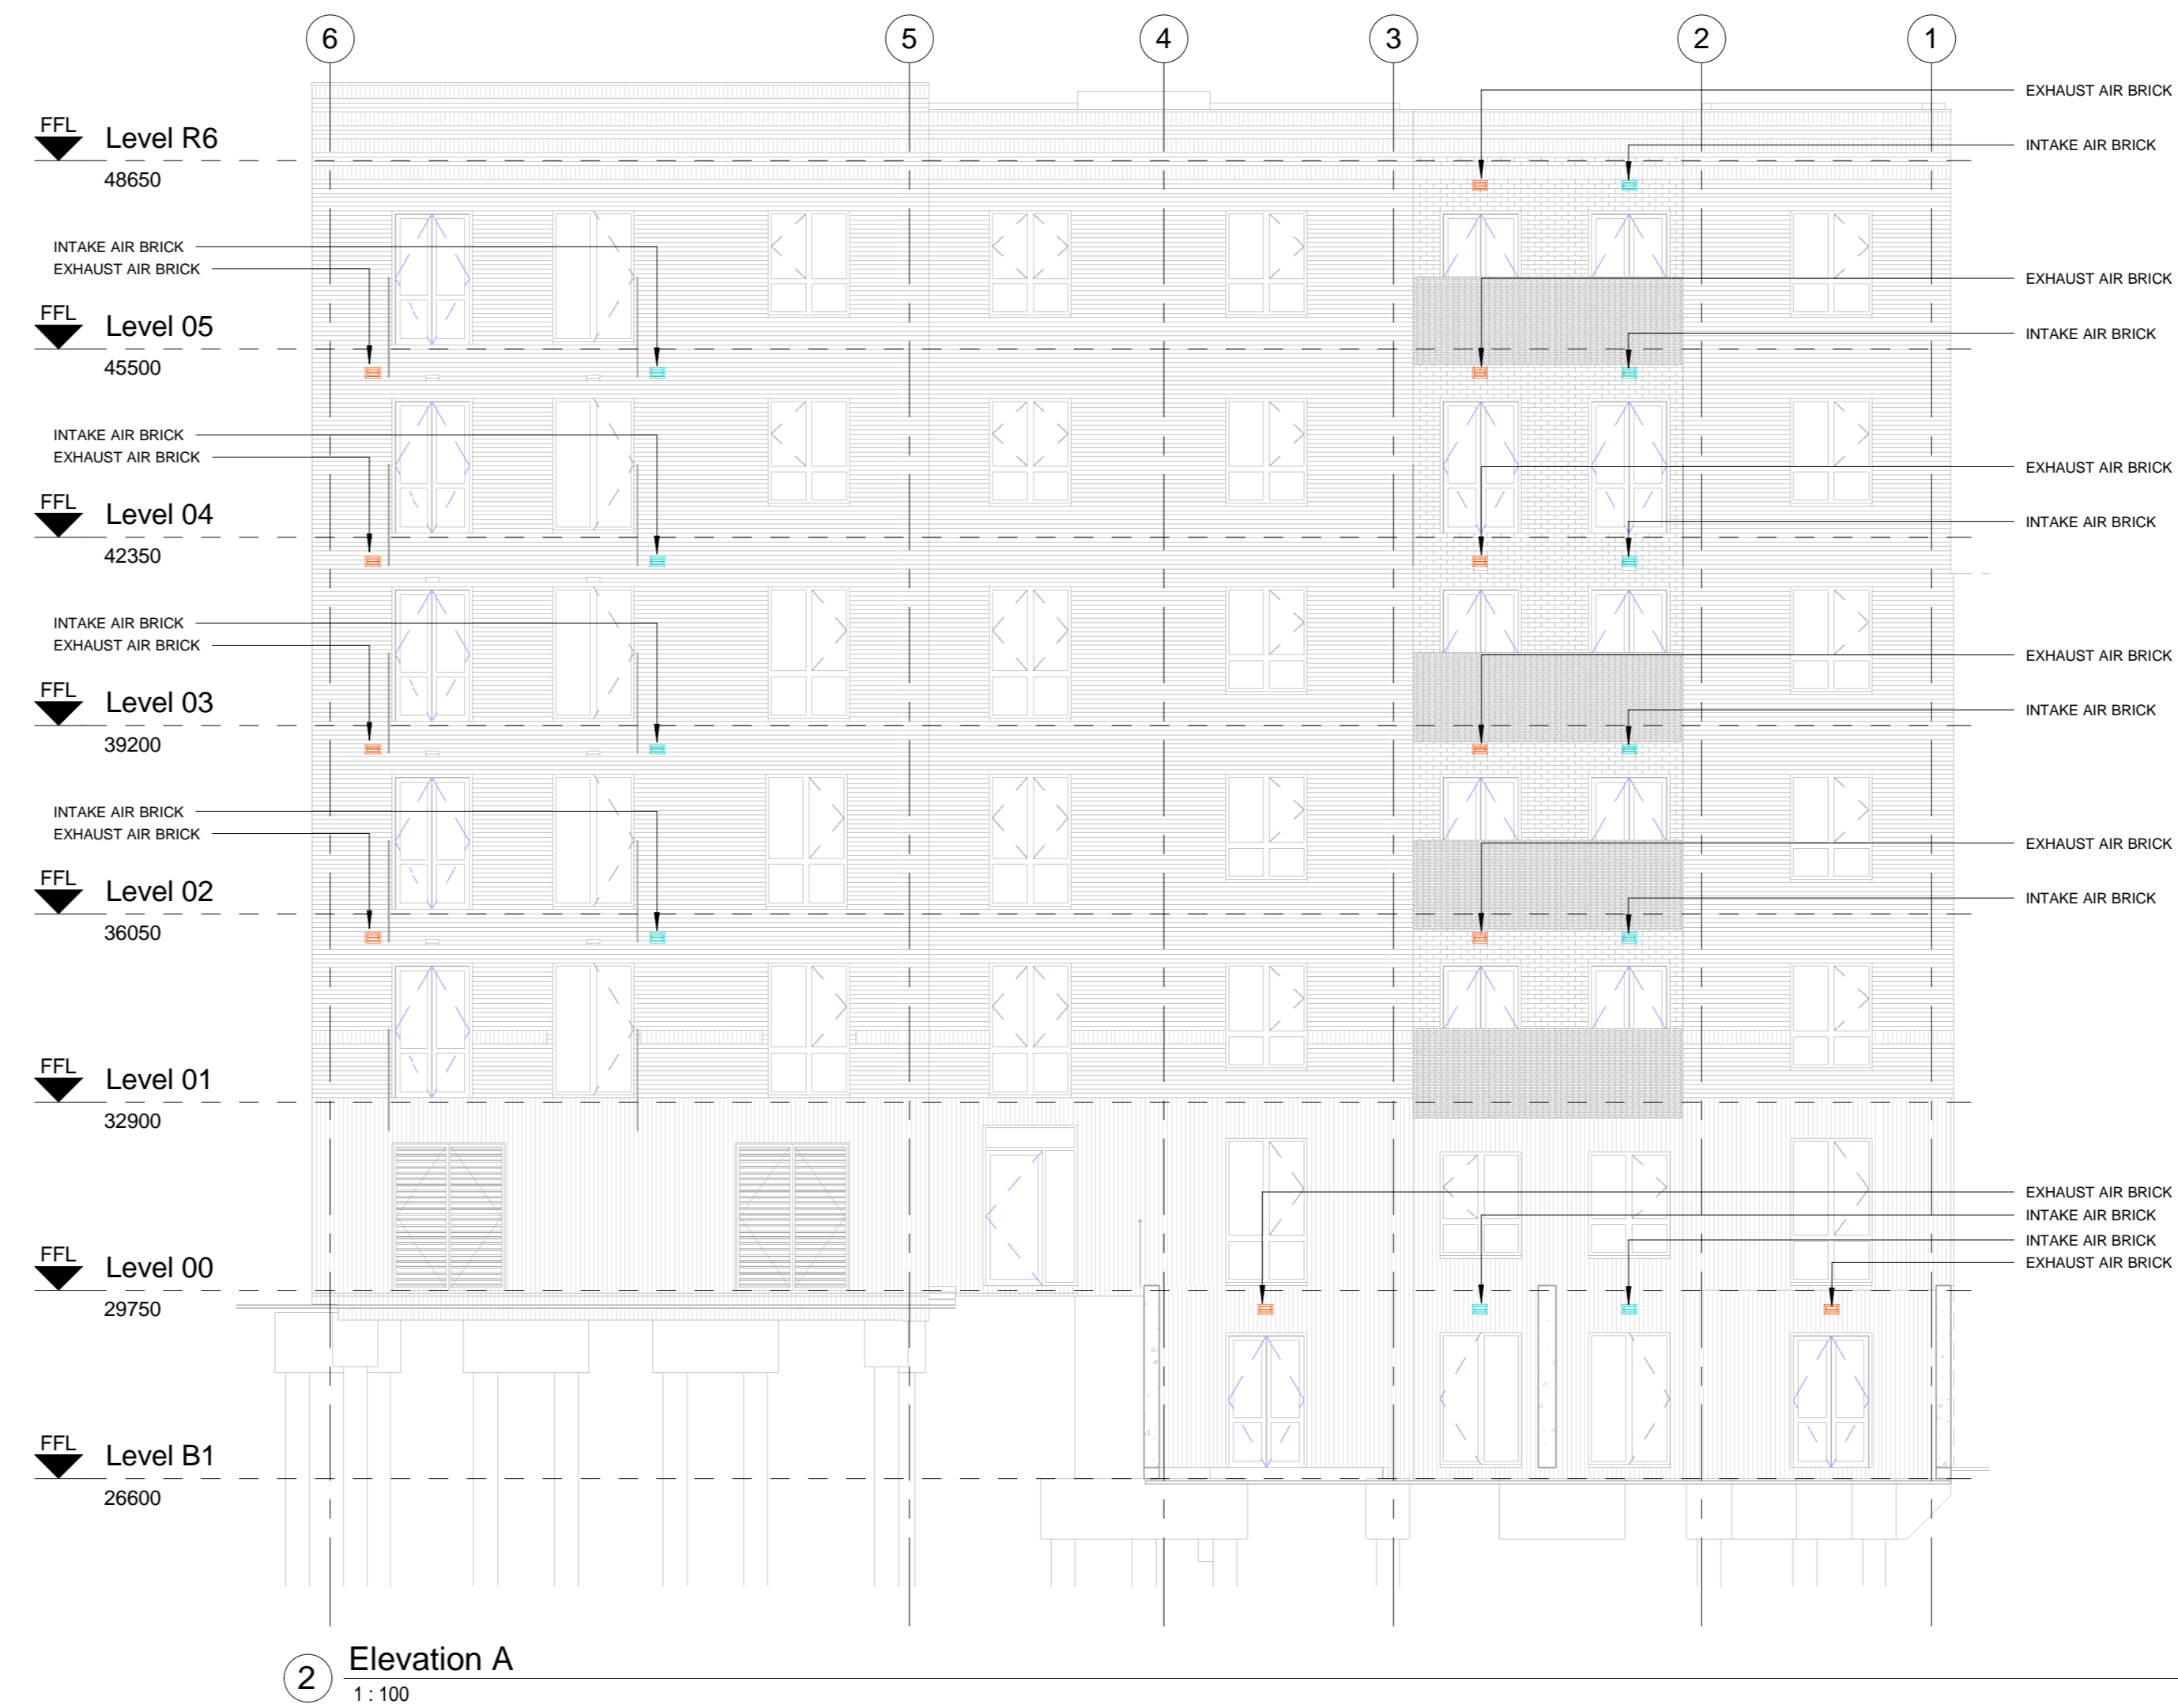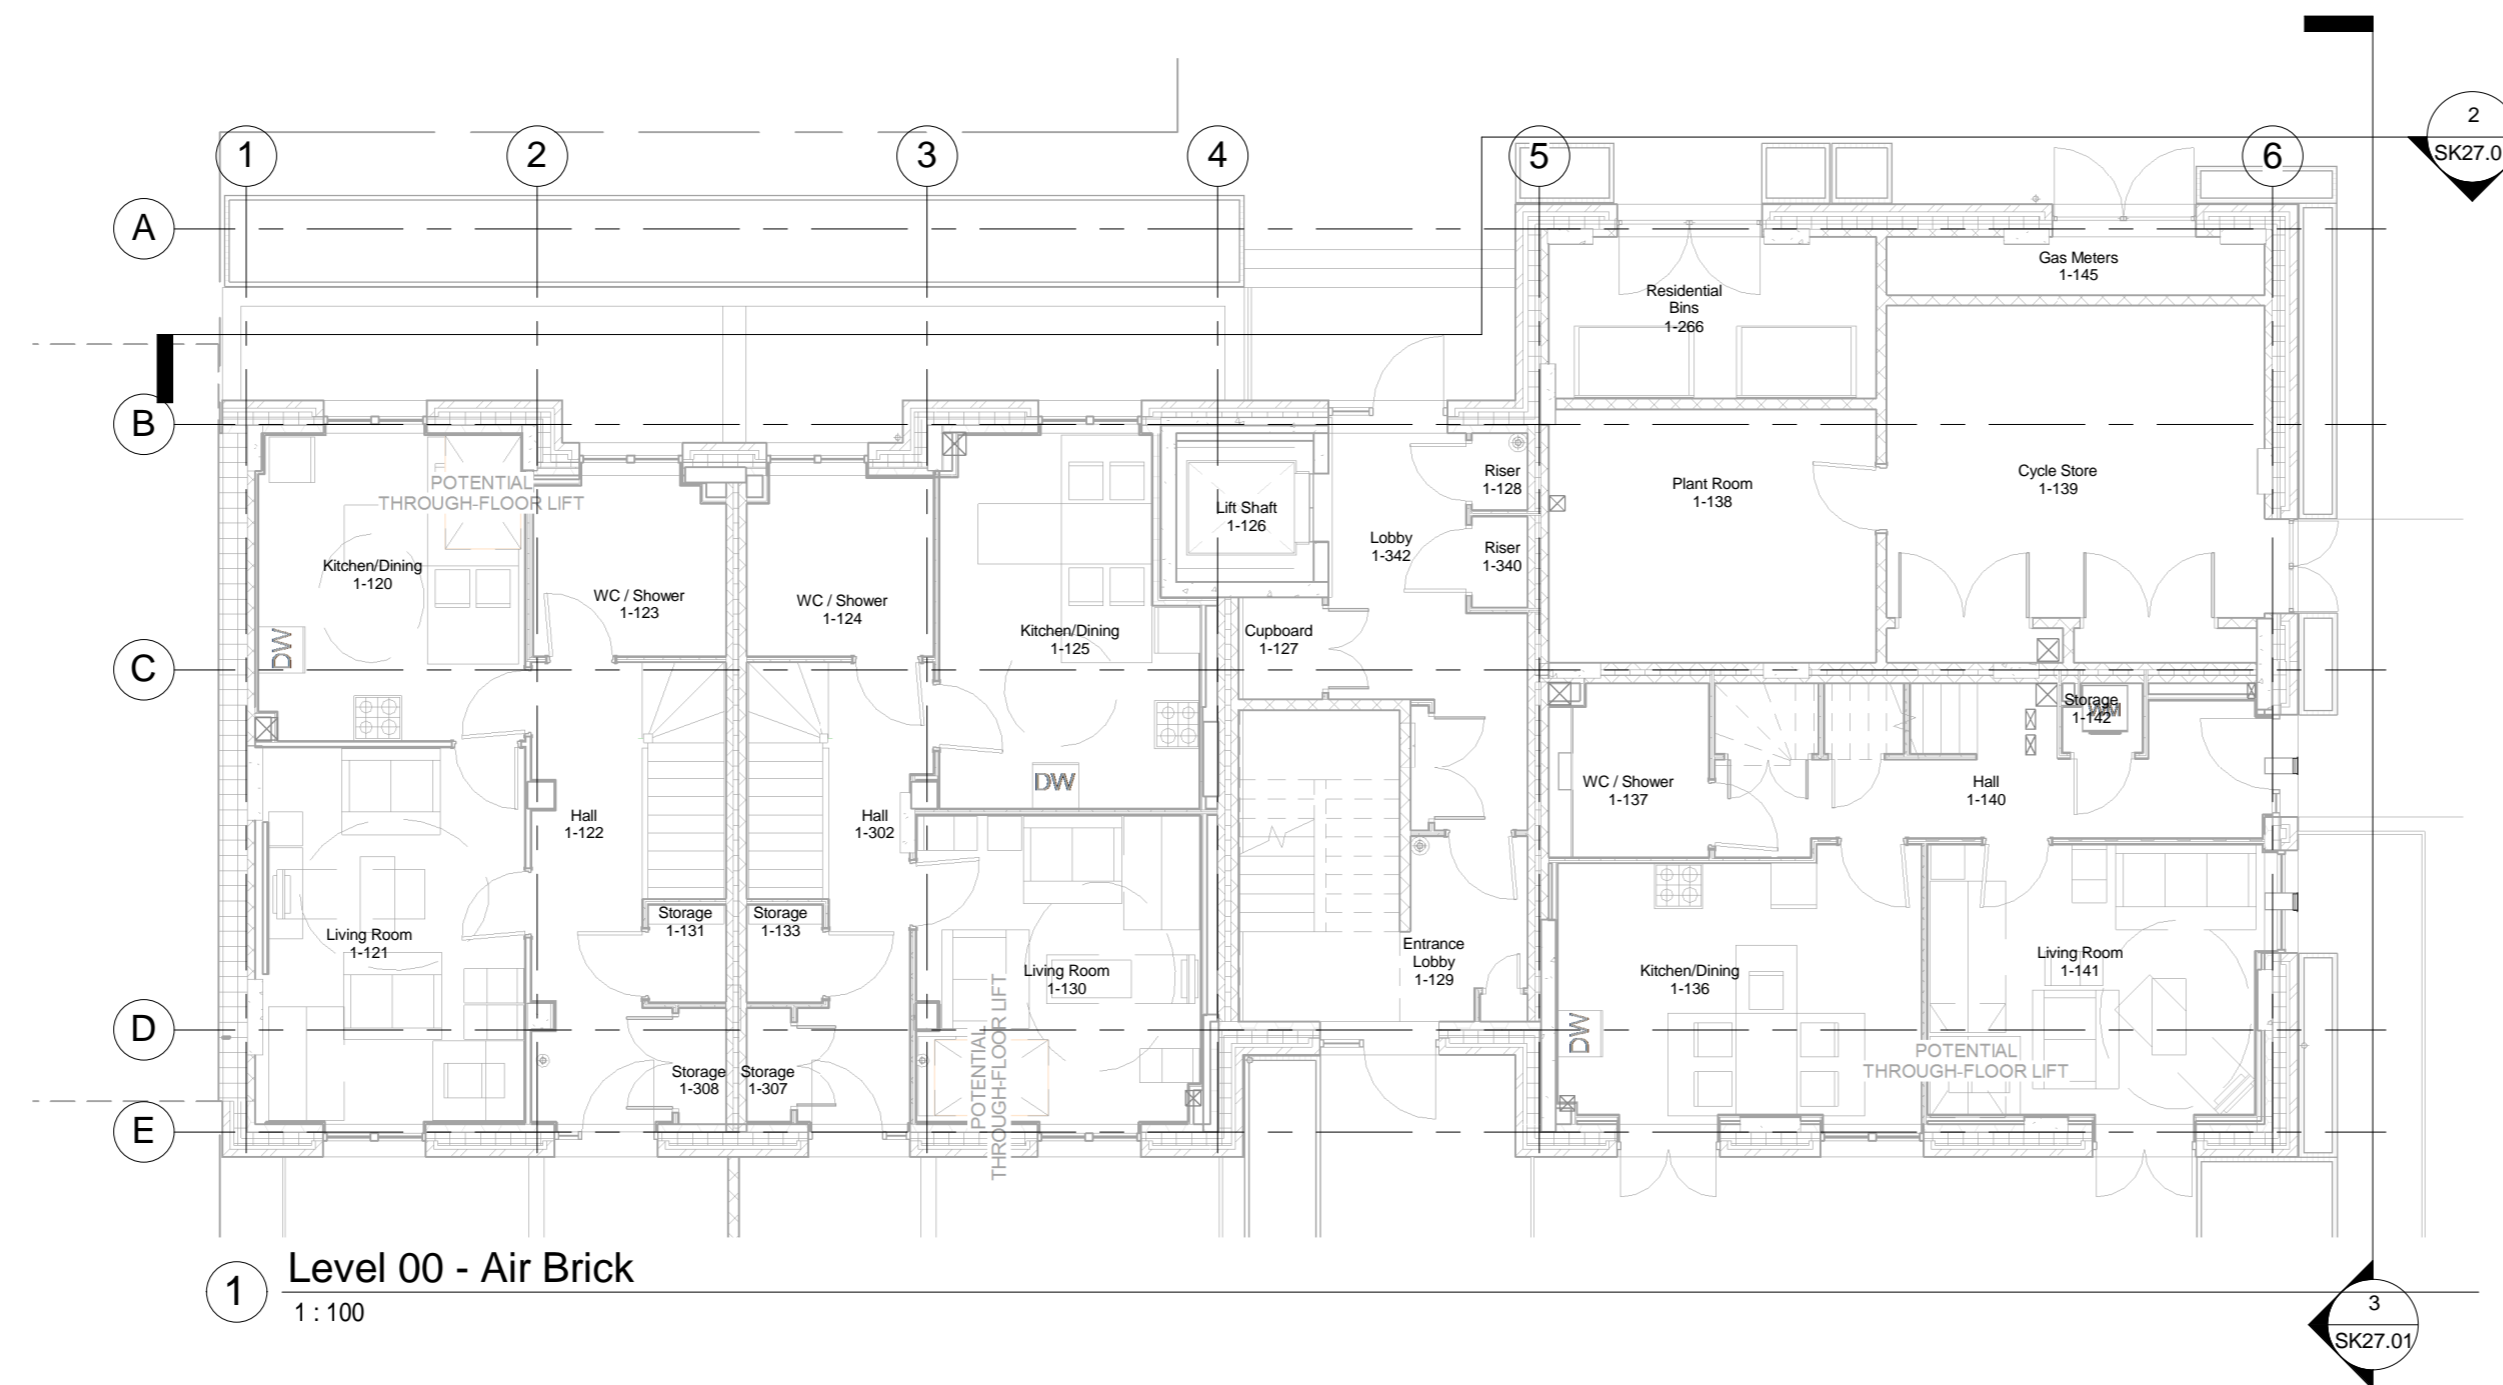

Rev	Date	Description	AA	JC
A	03.03.18	Issue For Planning		

Ingleton Wood
Vision, form and function

London
1 Alle Street
London E1 8DE

Billericoy
Cambridge
Colchester
London
Norwich

T: 020 7680 4400
www.ingletonwood.co.uk

Project No:
84922

Project:
Regents Park Estate
Plot 6 - Cape of Good Hope

Drawing Title:
MVHR Information For Planning

Client:
Lovell Partnership Ltd.

File Ref:	Revision:		
COGH - IW - XX - ZZ - DR - M - SK27.01	A		
Status:	Purpose of Issue:	Scale:	Size:
		As indicated	A1