

All dimensions to be verified on site by Main Contractor before the start of any shop drawings or work whatsoever either on their own behalf or that of sub-contractors.


Report any discrepancies to the Contract Administrator at once.

This drawing is to be read with all relevant Architect's and Engineer's drawings and other relevant information.


© Ingleton Wood LLP

LEGEND:


DO NOT SCALE

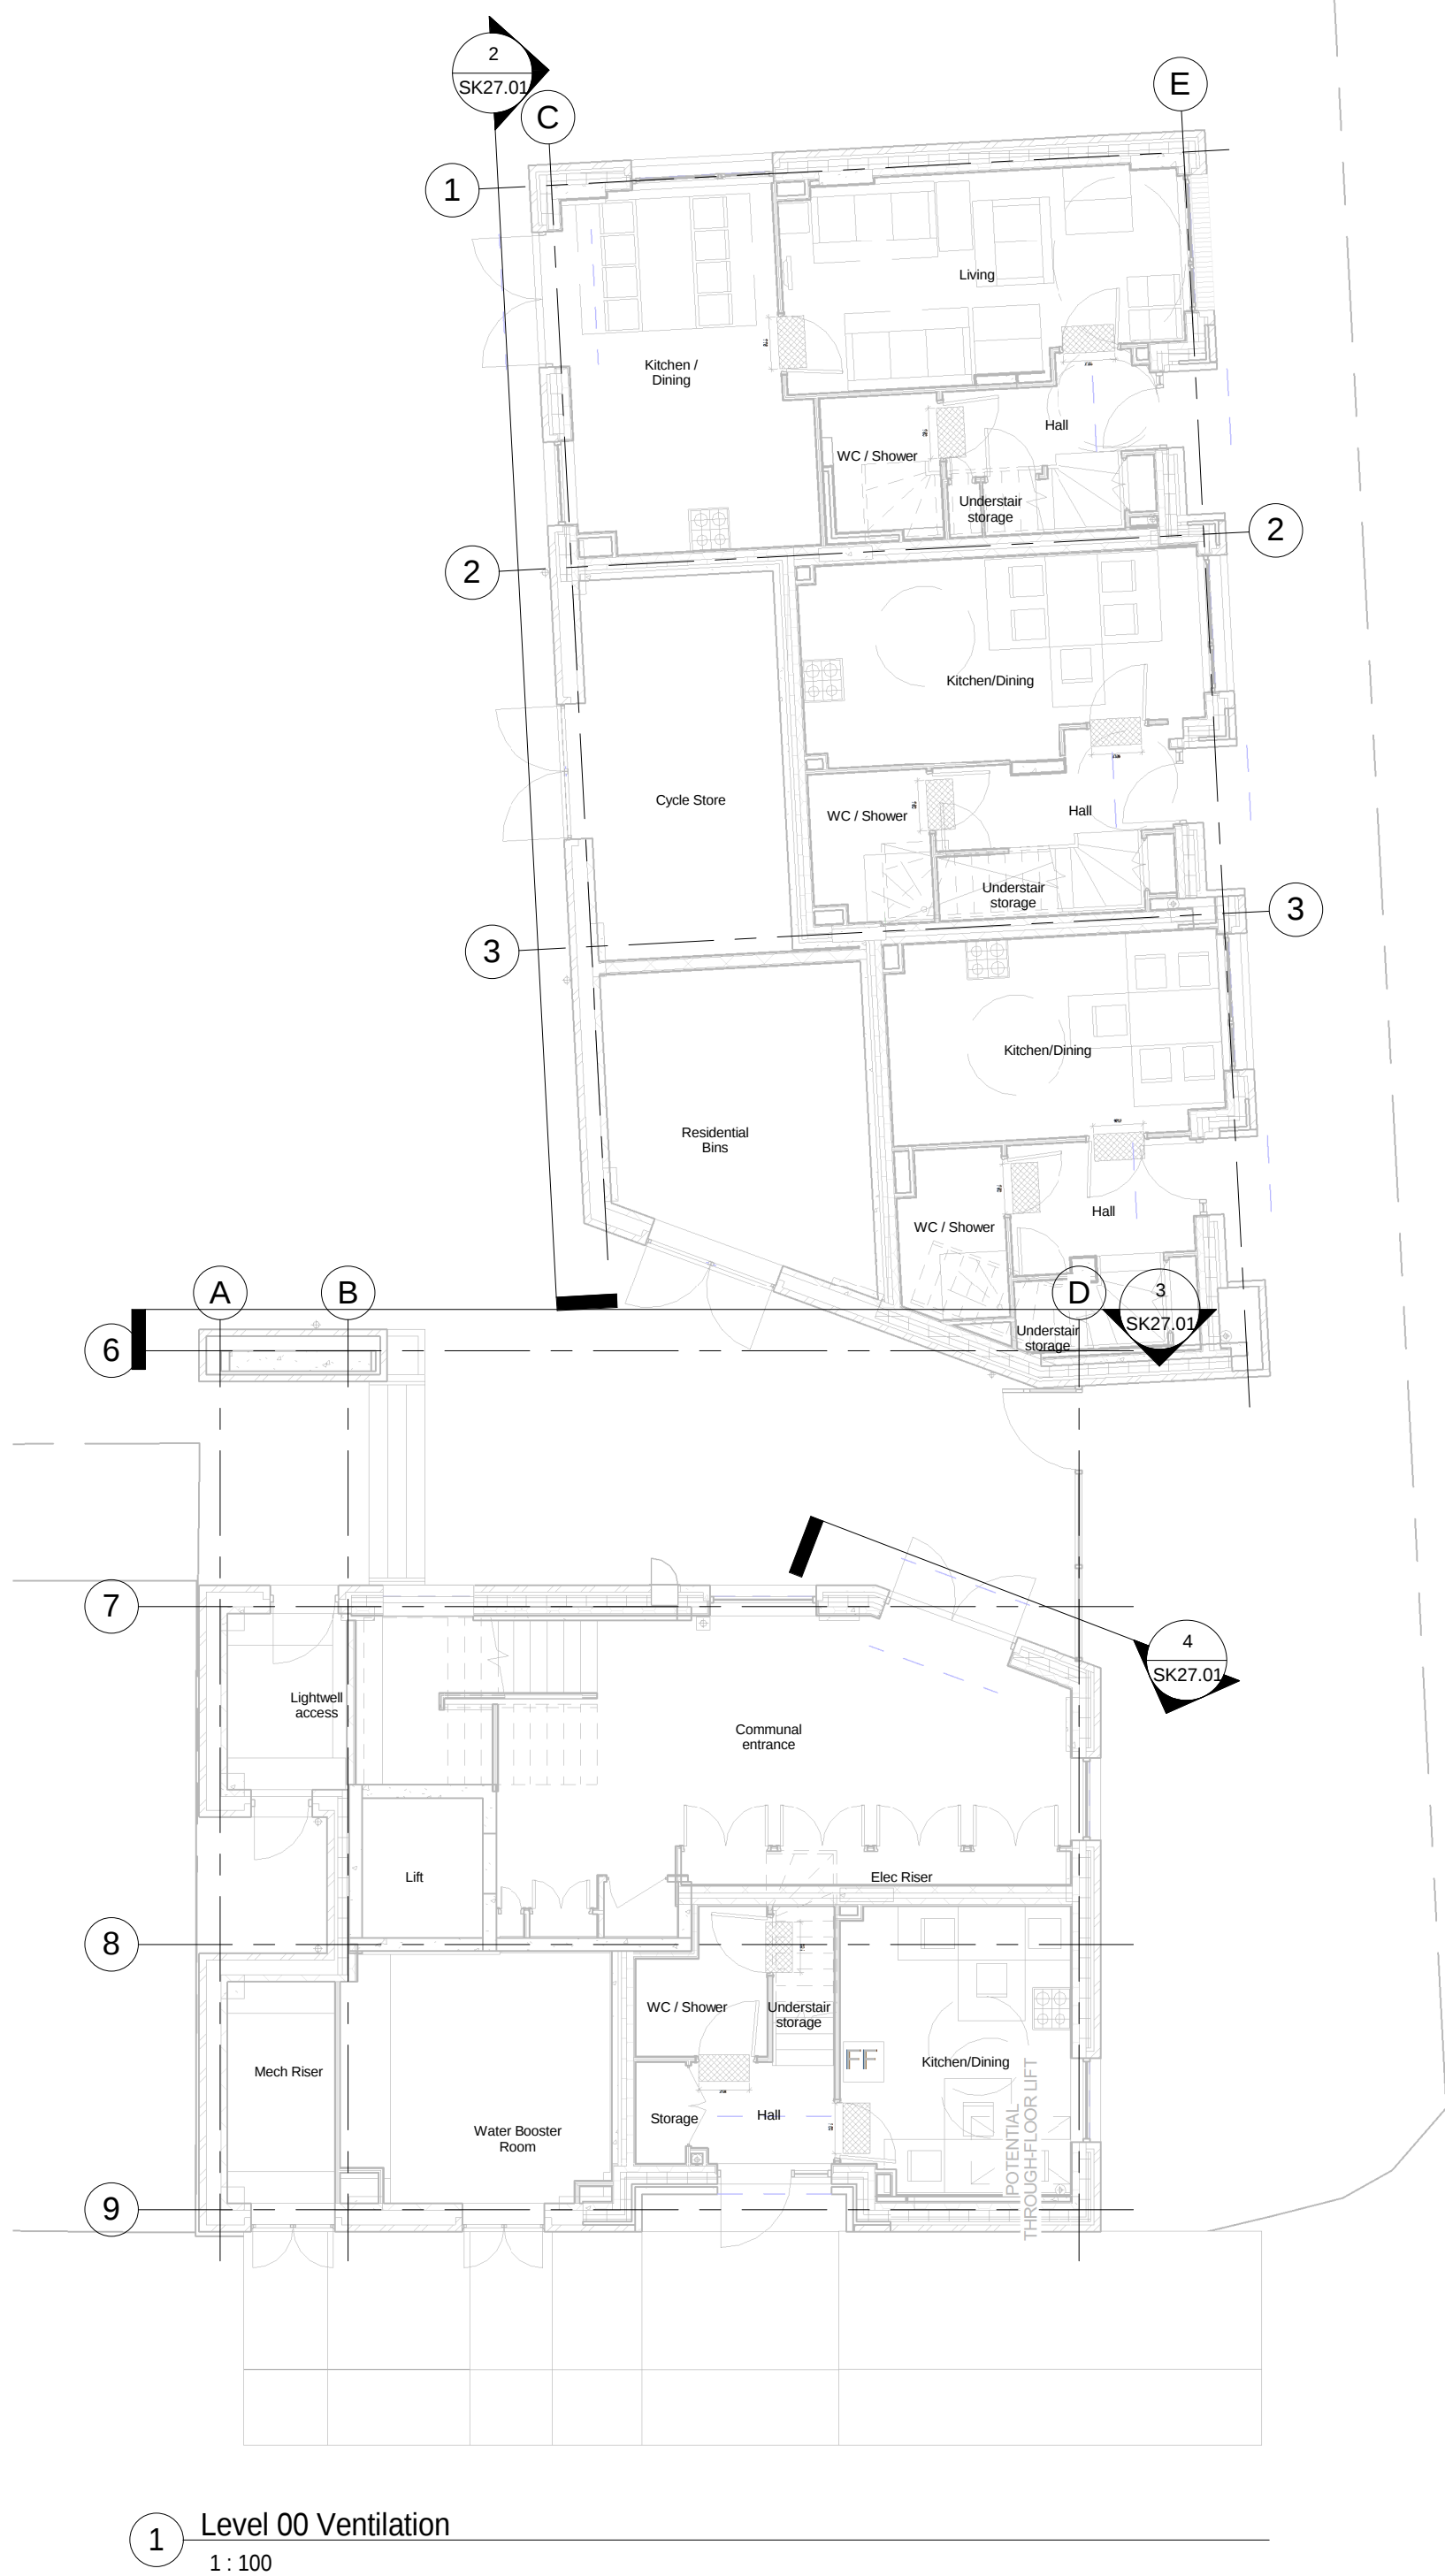


1 Level 00 Ventilation
1:100

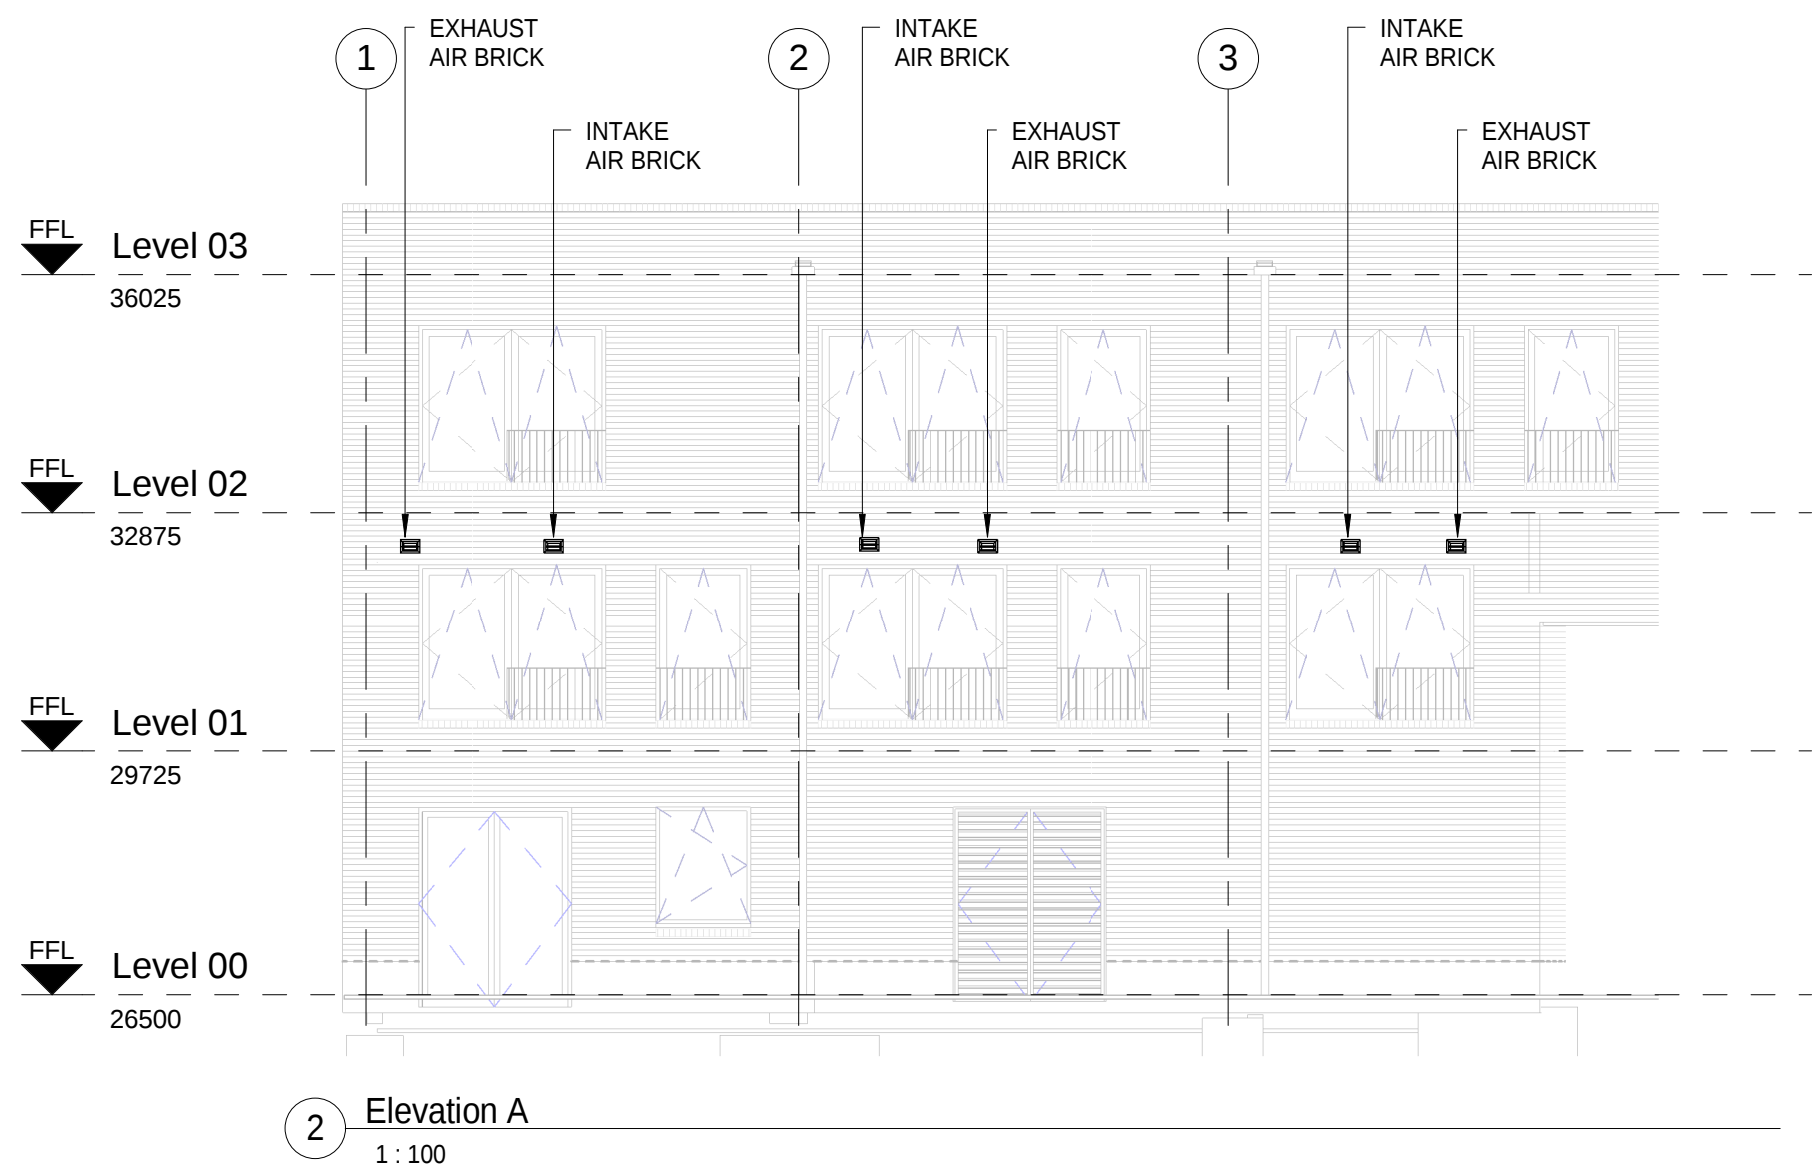


2 Elevation A
1:100

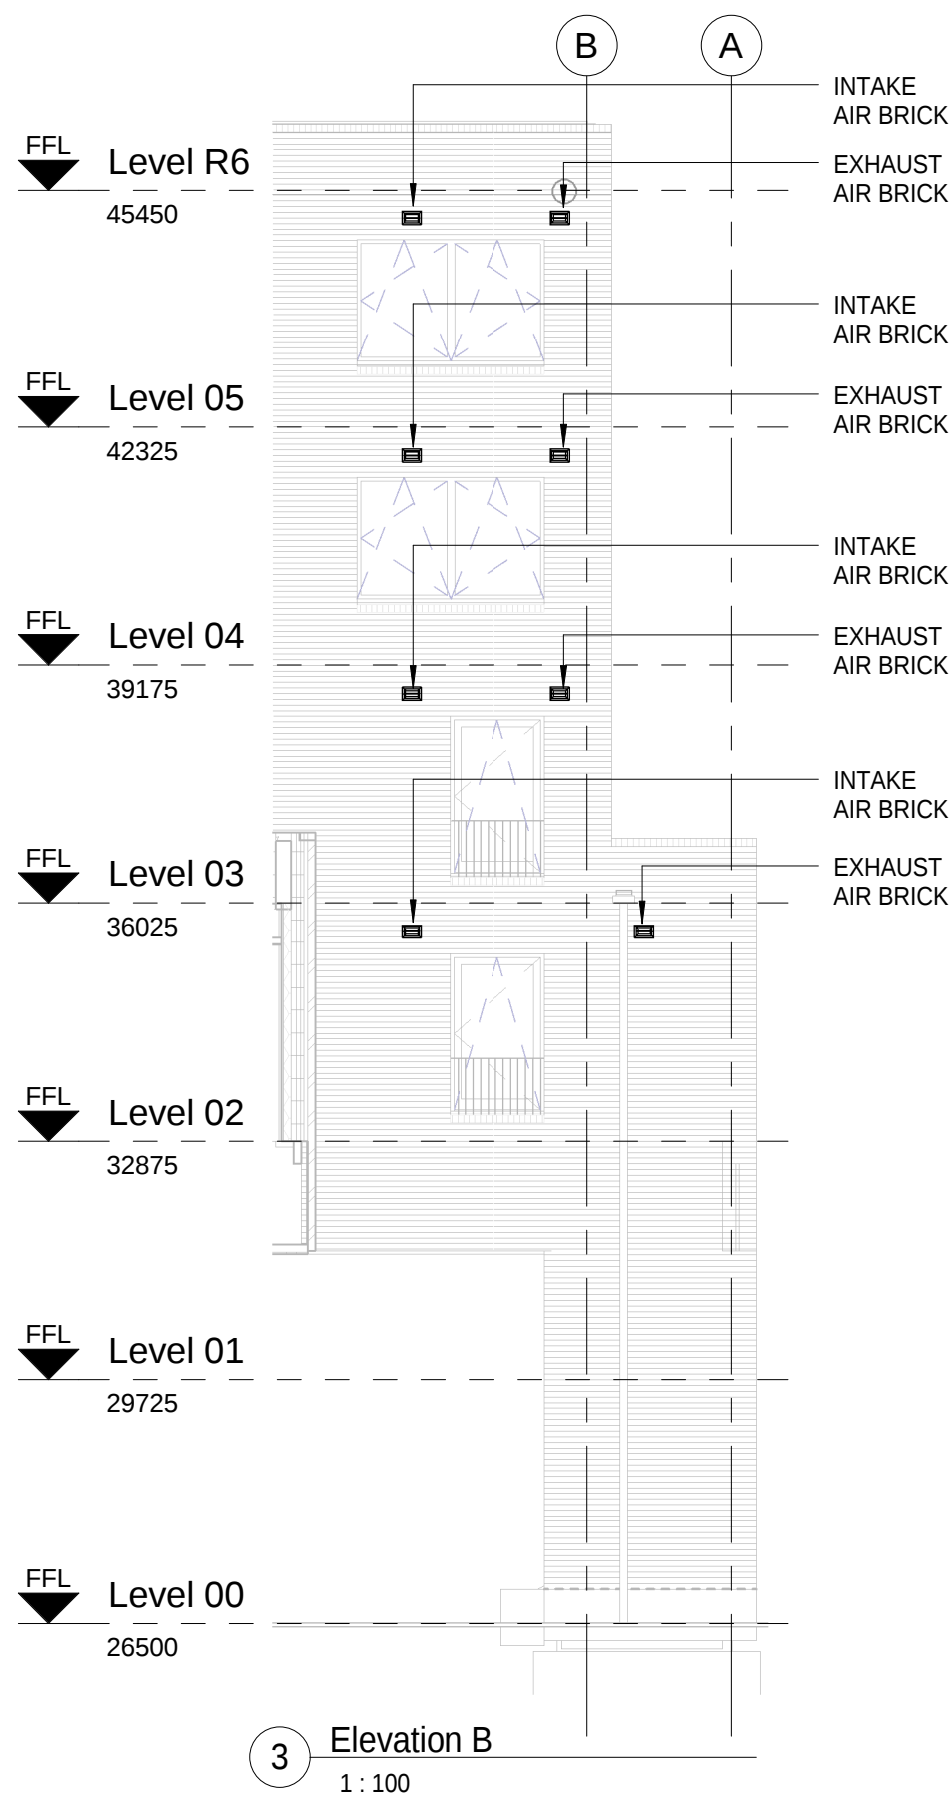

3 Elevation B
1:100

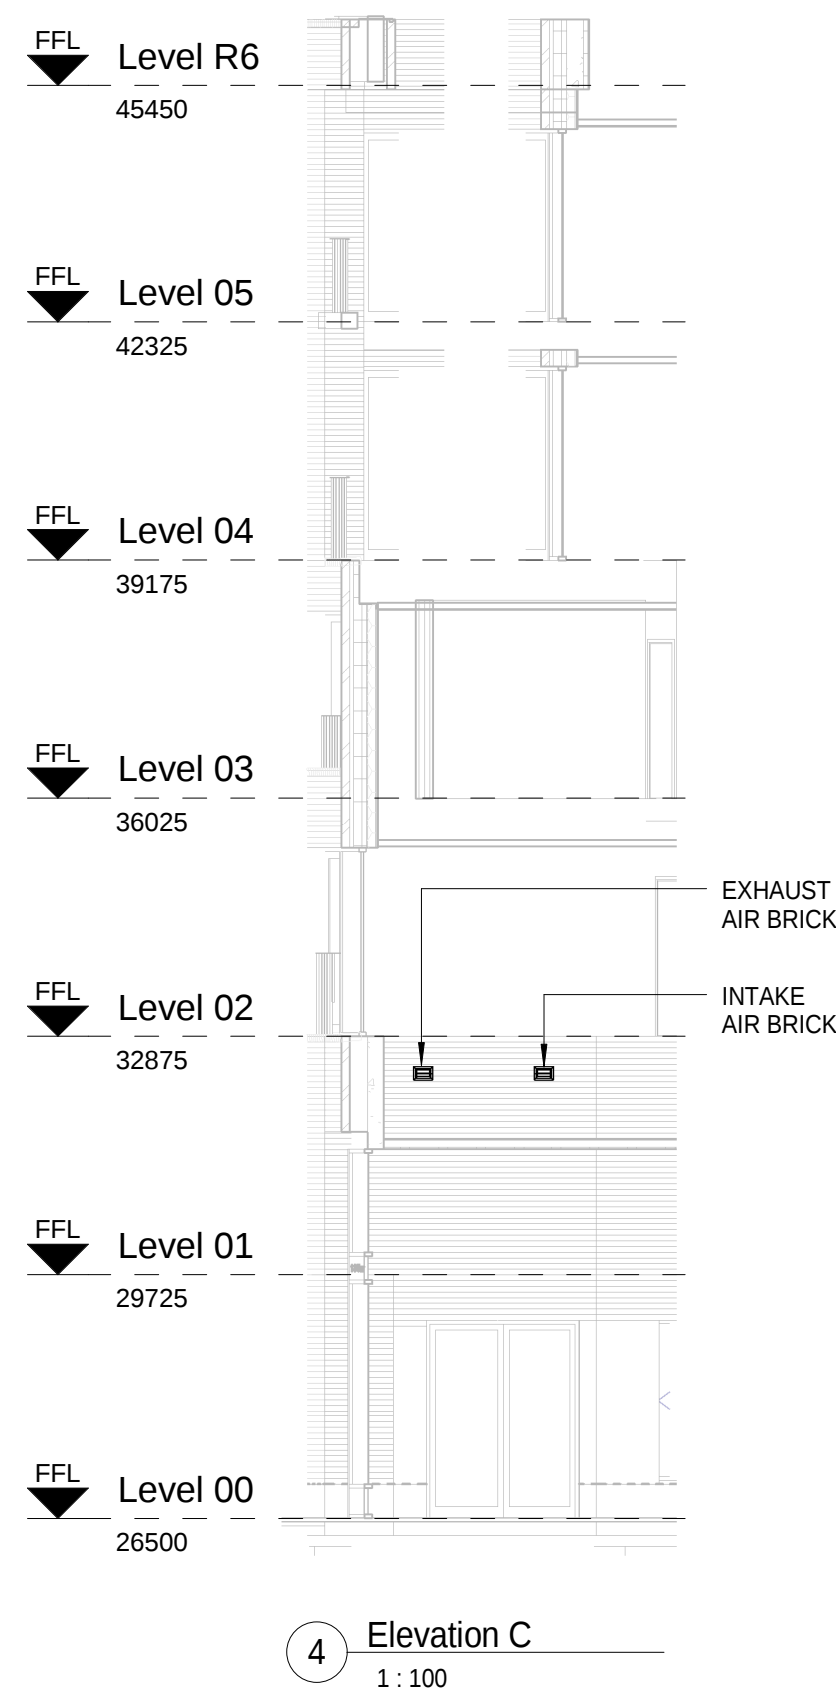

4 Elevation C
1:100

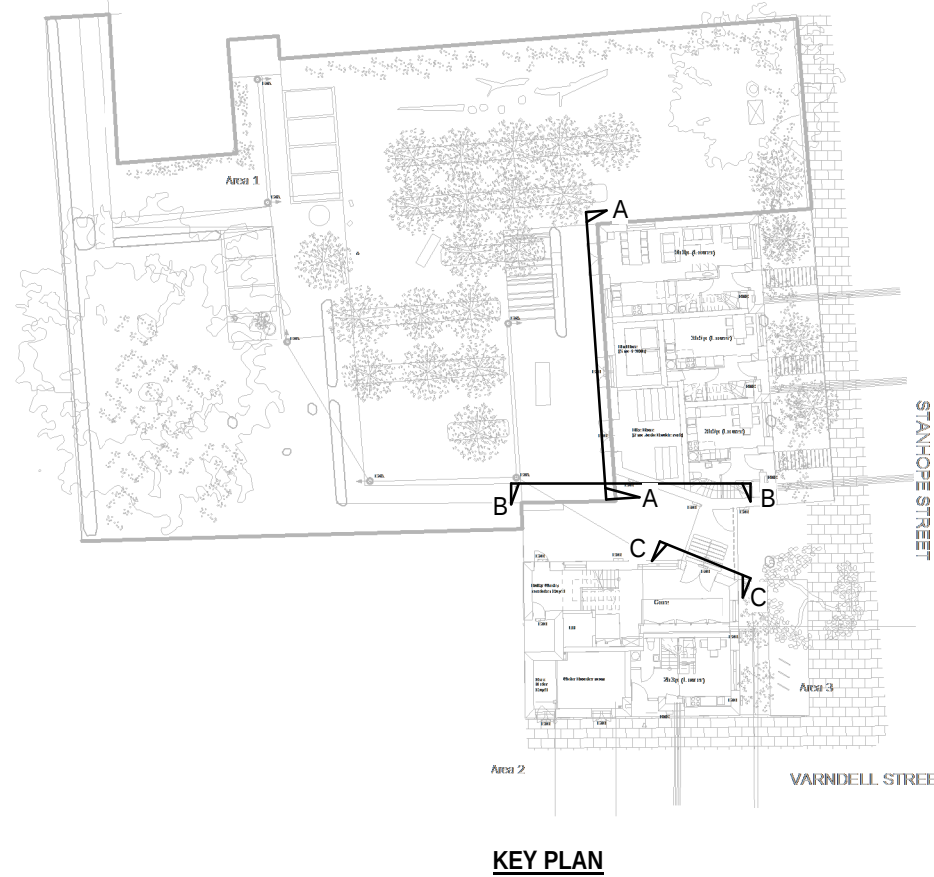

KEY PLAN

A	01.03.18	Issue To Planning	AA	JC
Rev:	Date	Description	Chk:	Apr

Ingleton Wood
Vision, form and function
London
1 Alle Street
London E1 8DE
T: 020 7690 4400
www.ingletonwood.co.uk

Project No:
84922

Project:
Regents Park Estate
Plot 3 - Varnell Street

Drawing Title:
MVHR Information For Planning

Client:
Lovell Partnership Ltd.

File Ref:			Revision:
VARS - IW - XX - ZZ - DR - M - SK27.01			A
Status:	Purpose of Issue:	Scale:	Size:
	For Information	As indicated	A1