

All dimensions to be verified on site by Main Contractor before the start of any shop drawings or work whatsoever either on their own behalf or that of sub-contractors.


Report any discrepancies to the Contract Administrator at once.

This drawing is to be read with all relevant Architect's and Engineer's drawings and other relevant information.


© Ingleton Wood LLP

LEGEND:

DO NOT SCALE

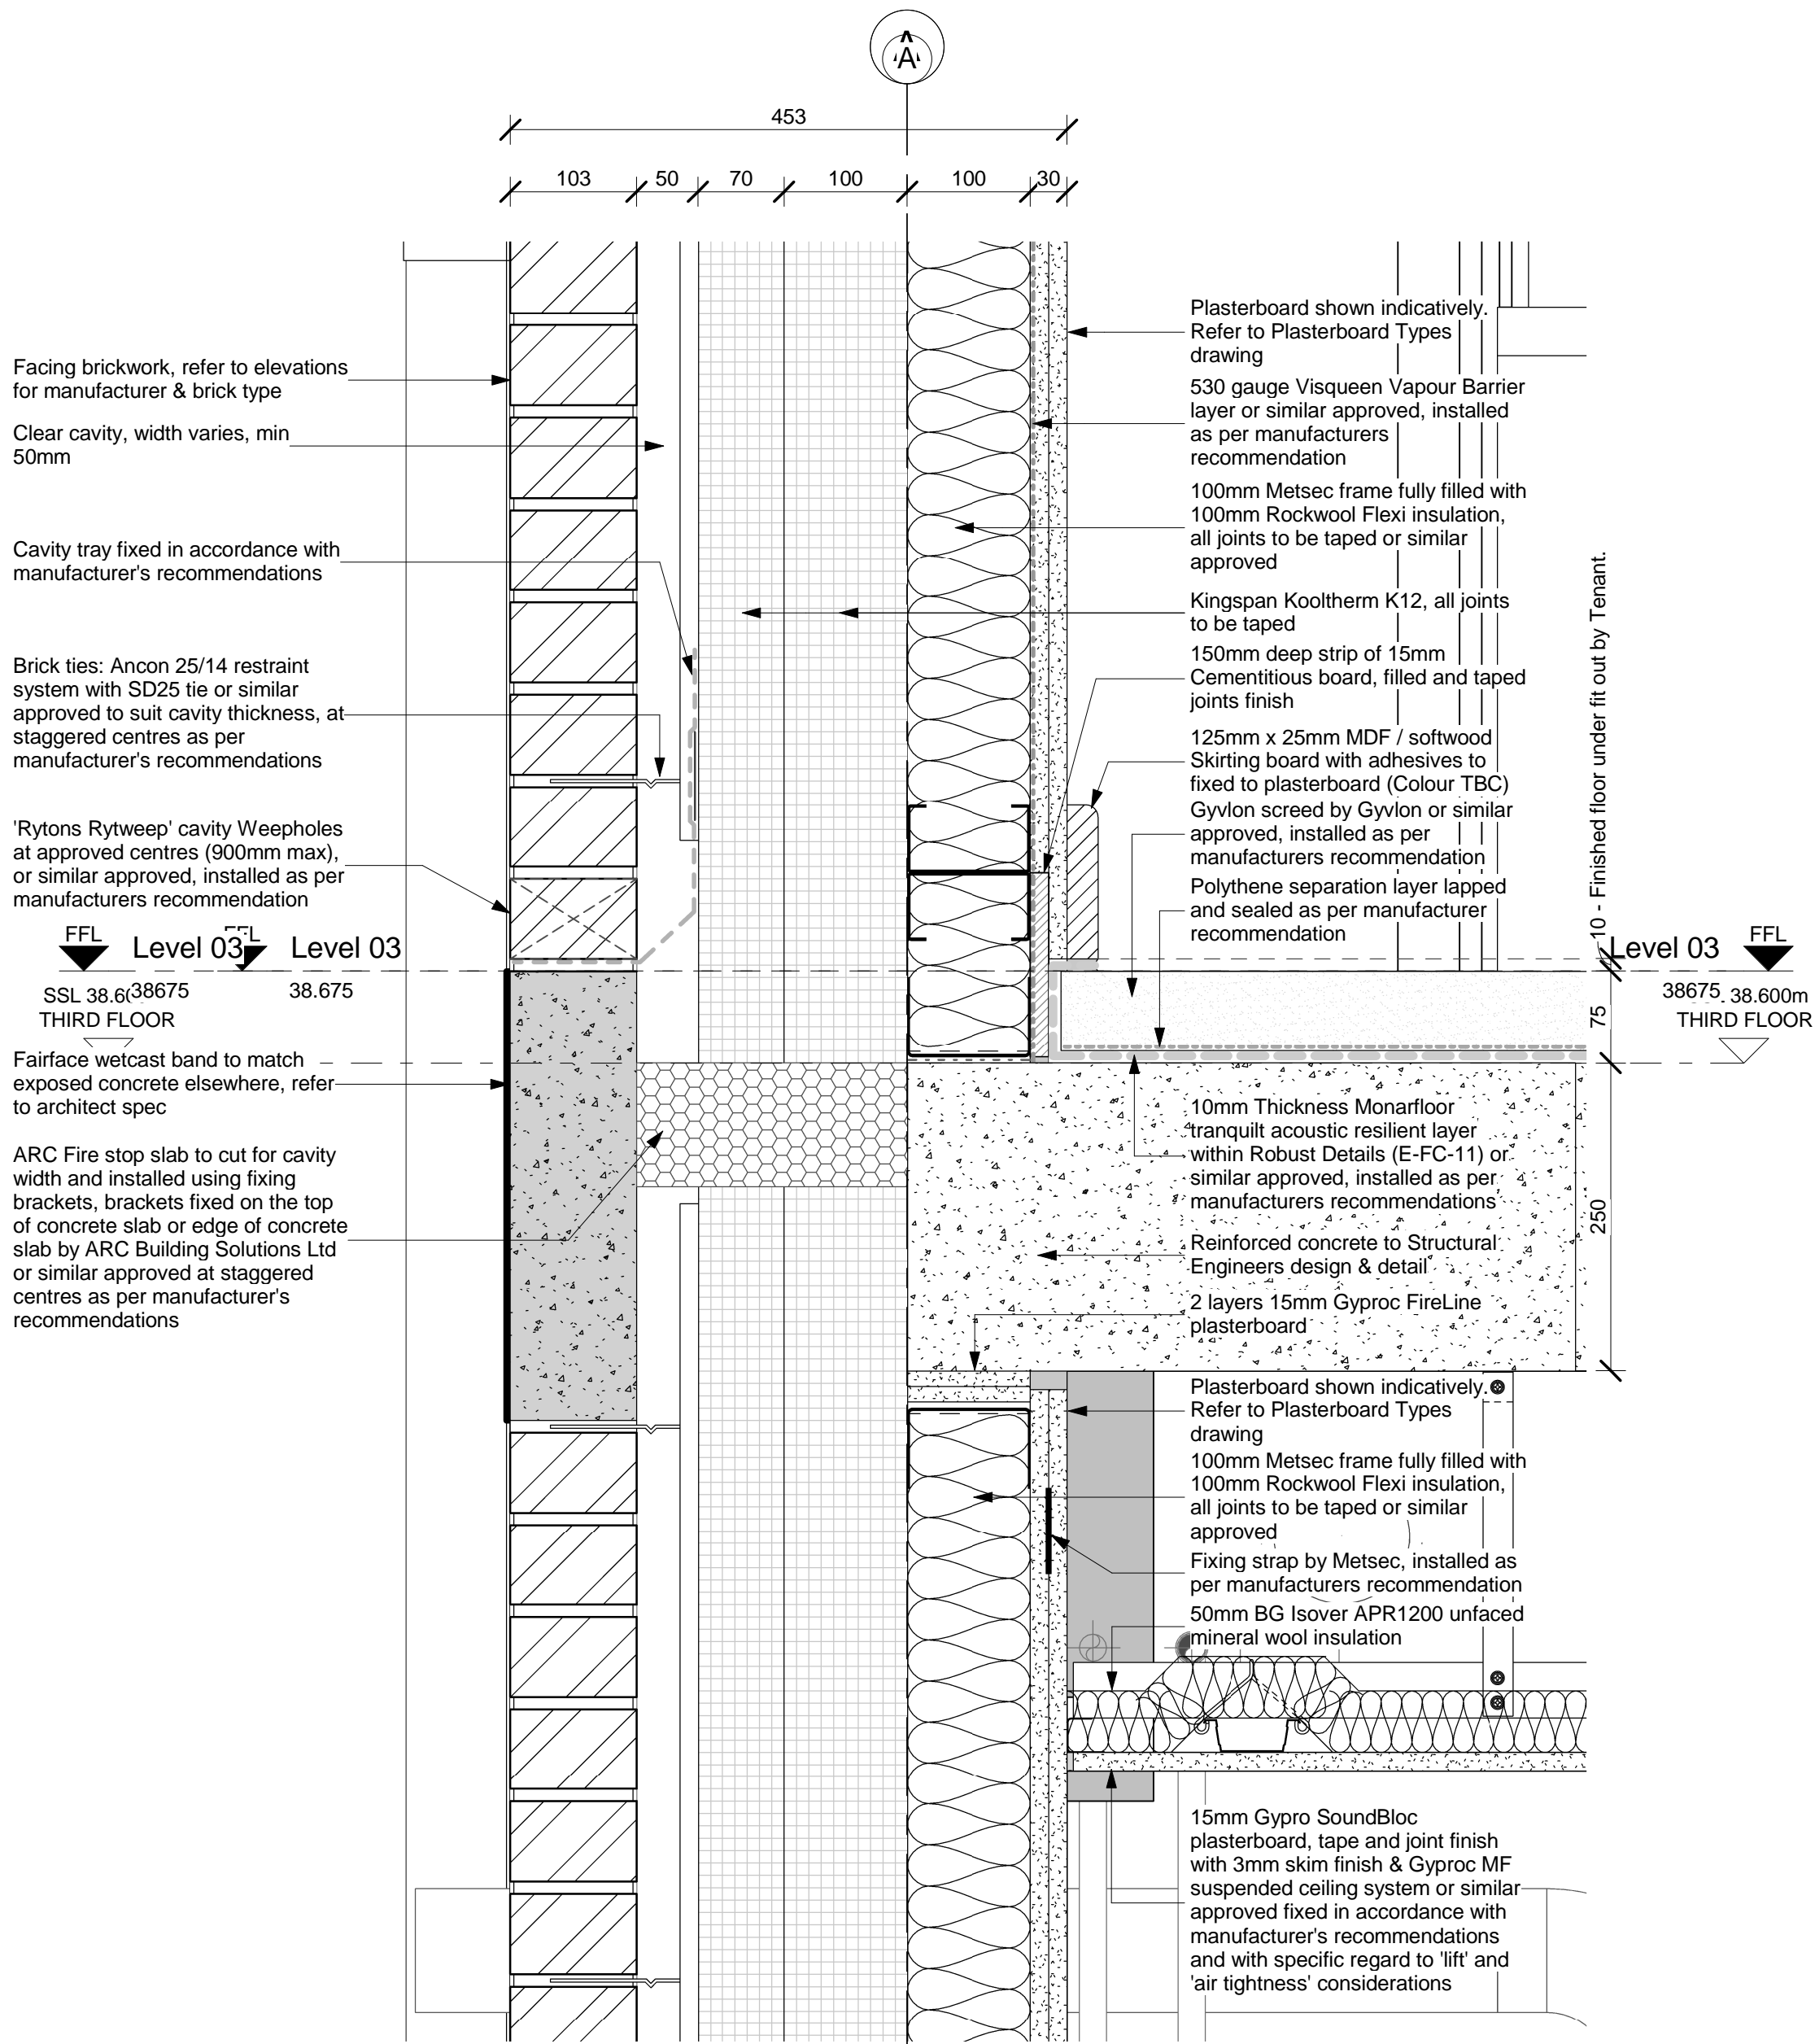

1 External Wall & Slab Edge Typical Detail
1 : 5

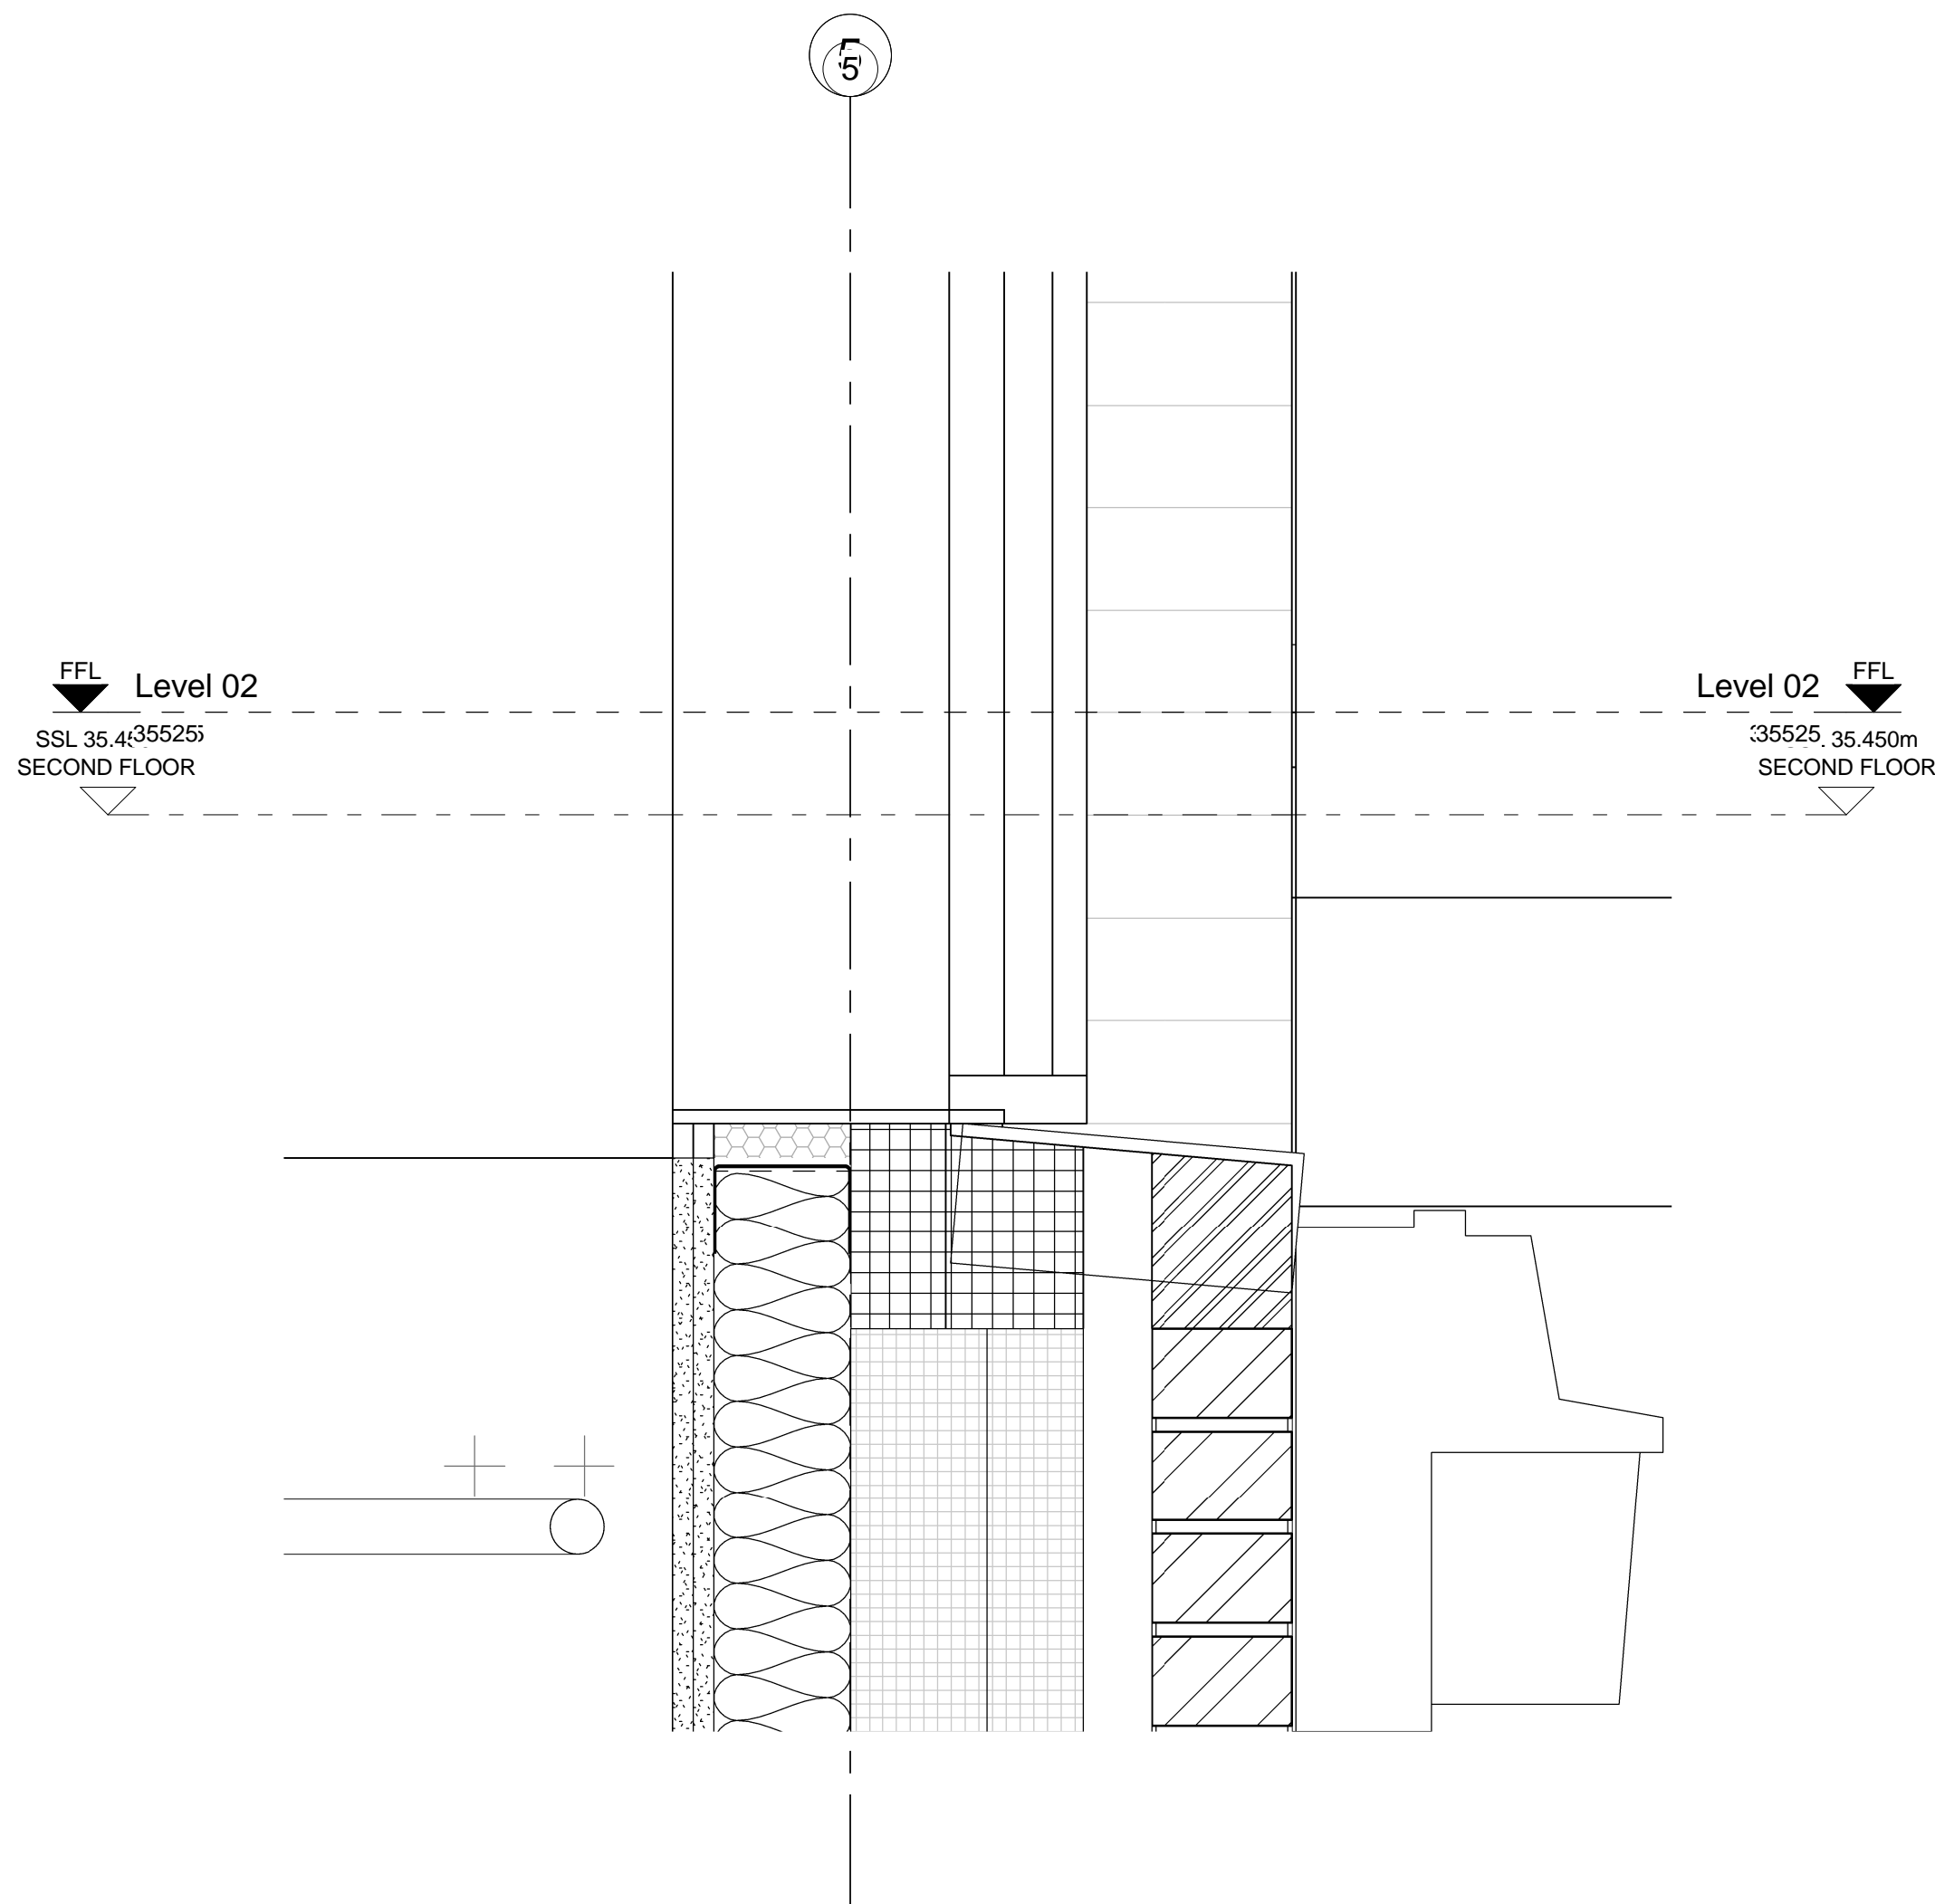

2 External Wall, Slab Edge and Window Sill Detail
1 : 5

Rev:	Date:	Description:	Chk:	App:
Scale @ A1:	1 : 5	Issuing Office:	London	Project No:
Status:		Purpose of Issue:		84923

Ingleton Wood
Vision, form and function

Billericay
Cambridge
Colchester
London
Norwich

London
1 Allie Street
London E1 8DE
T: 020 7680 4400
www.ingletonwood.co.uk

Project:
Regents Park Estate
Plot 1 - Robert Street Car Park
London
NW1 3JS

Drawing Title:
External Wall Details

Client:
Lovell Partnership Ltd.

File Ref:
ROBS - IW - XX - ZZ - DR - A - 35.41

Revision: