


All dimensions to be verified on site by Main Contractor before the start of any shop drawings or work whatsoever either on their own behalf or that of sub-contractors.


Report any discrepancies to the Contract Administrator at once.
This drawing is to be read with all relevant Architect's and Engineer's drawings and other relevant information.

© Ingleton Wood LLP


LEGEND: DO NOT SCALE

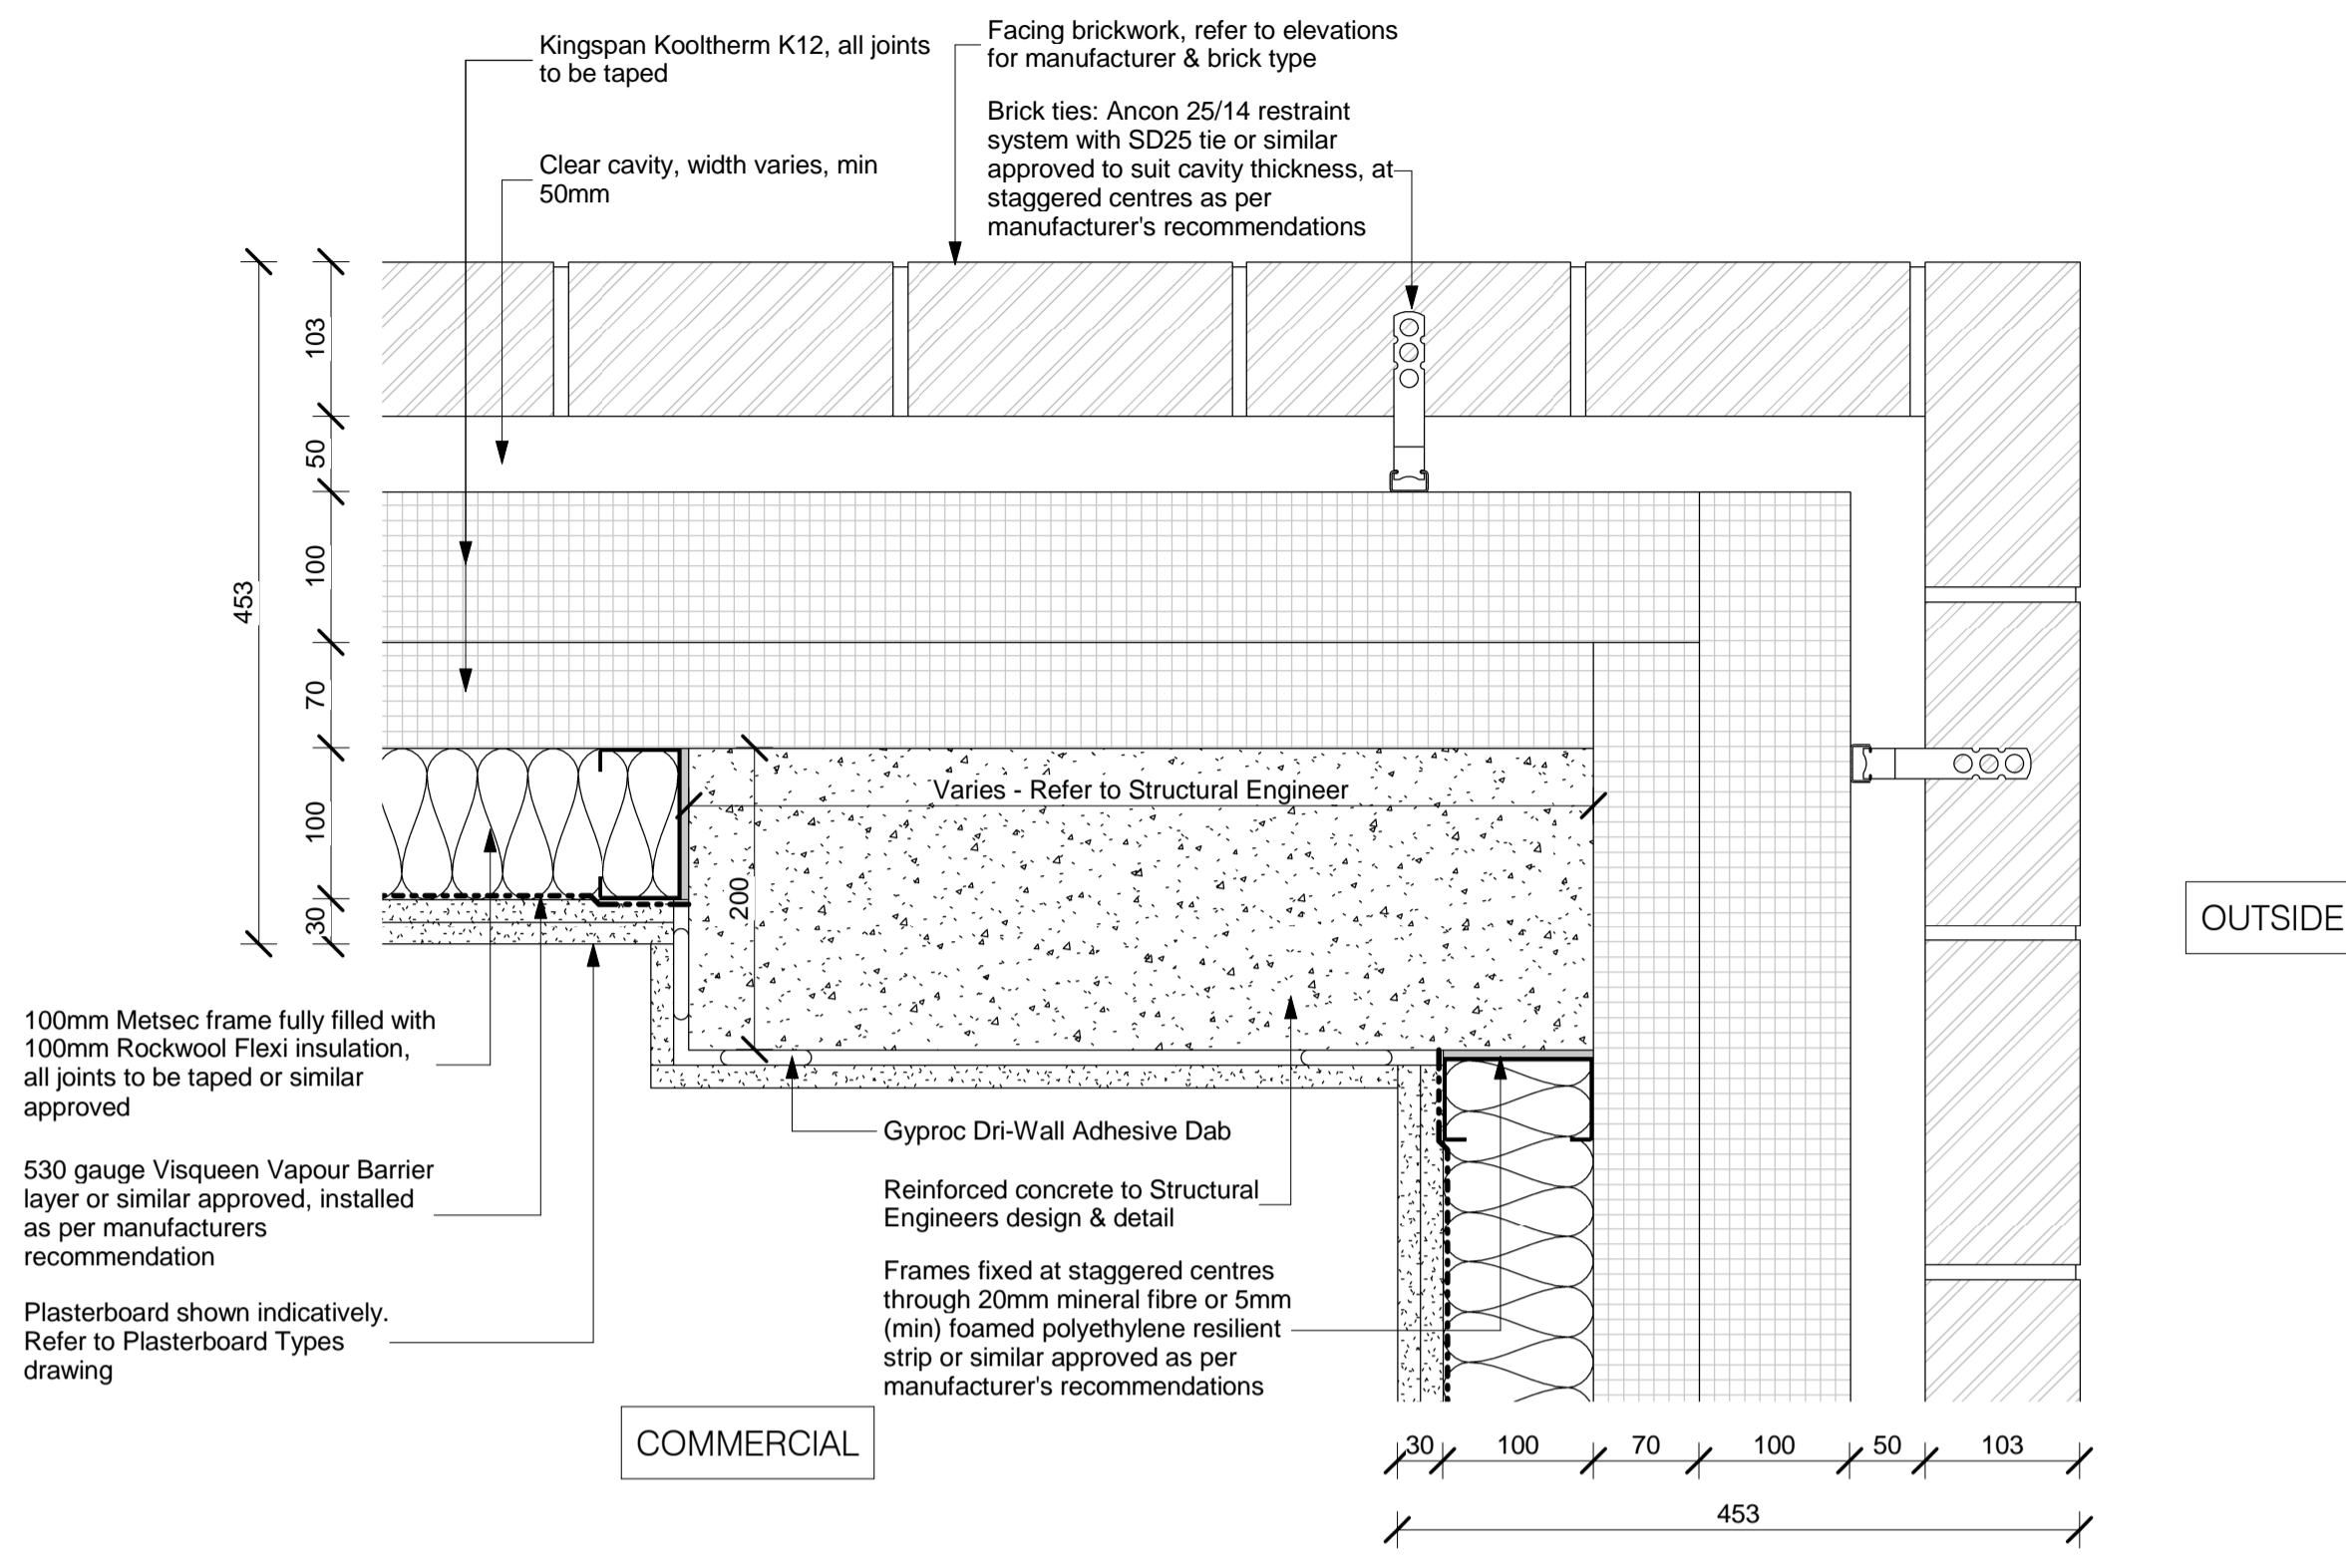


1 Plan of External Corner Wall & Column
1 : 5

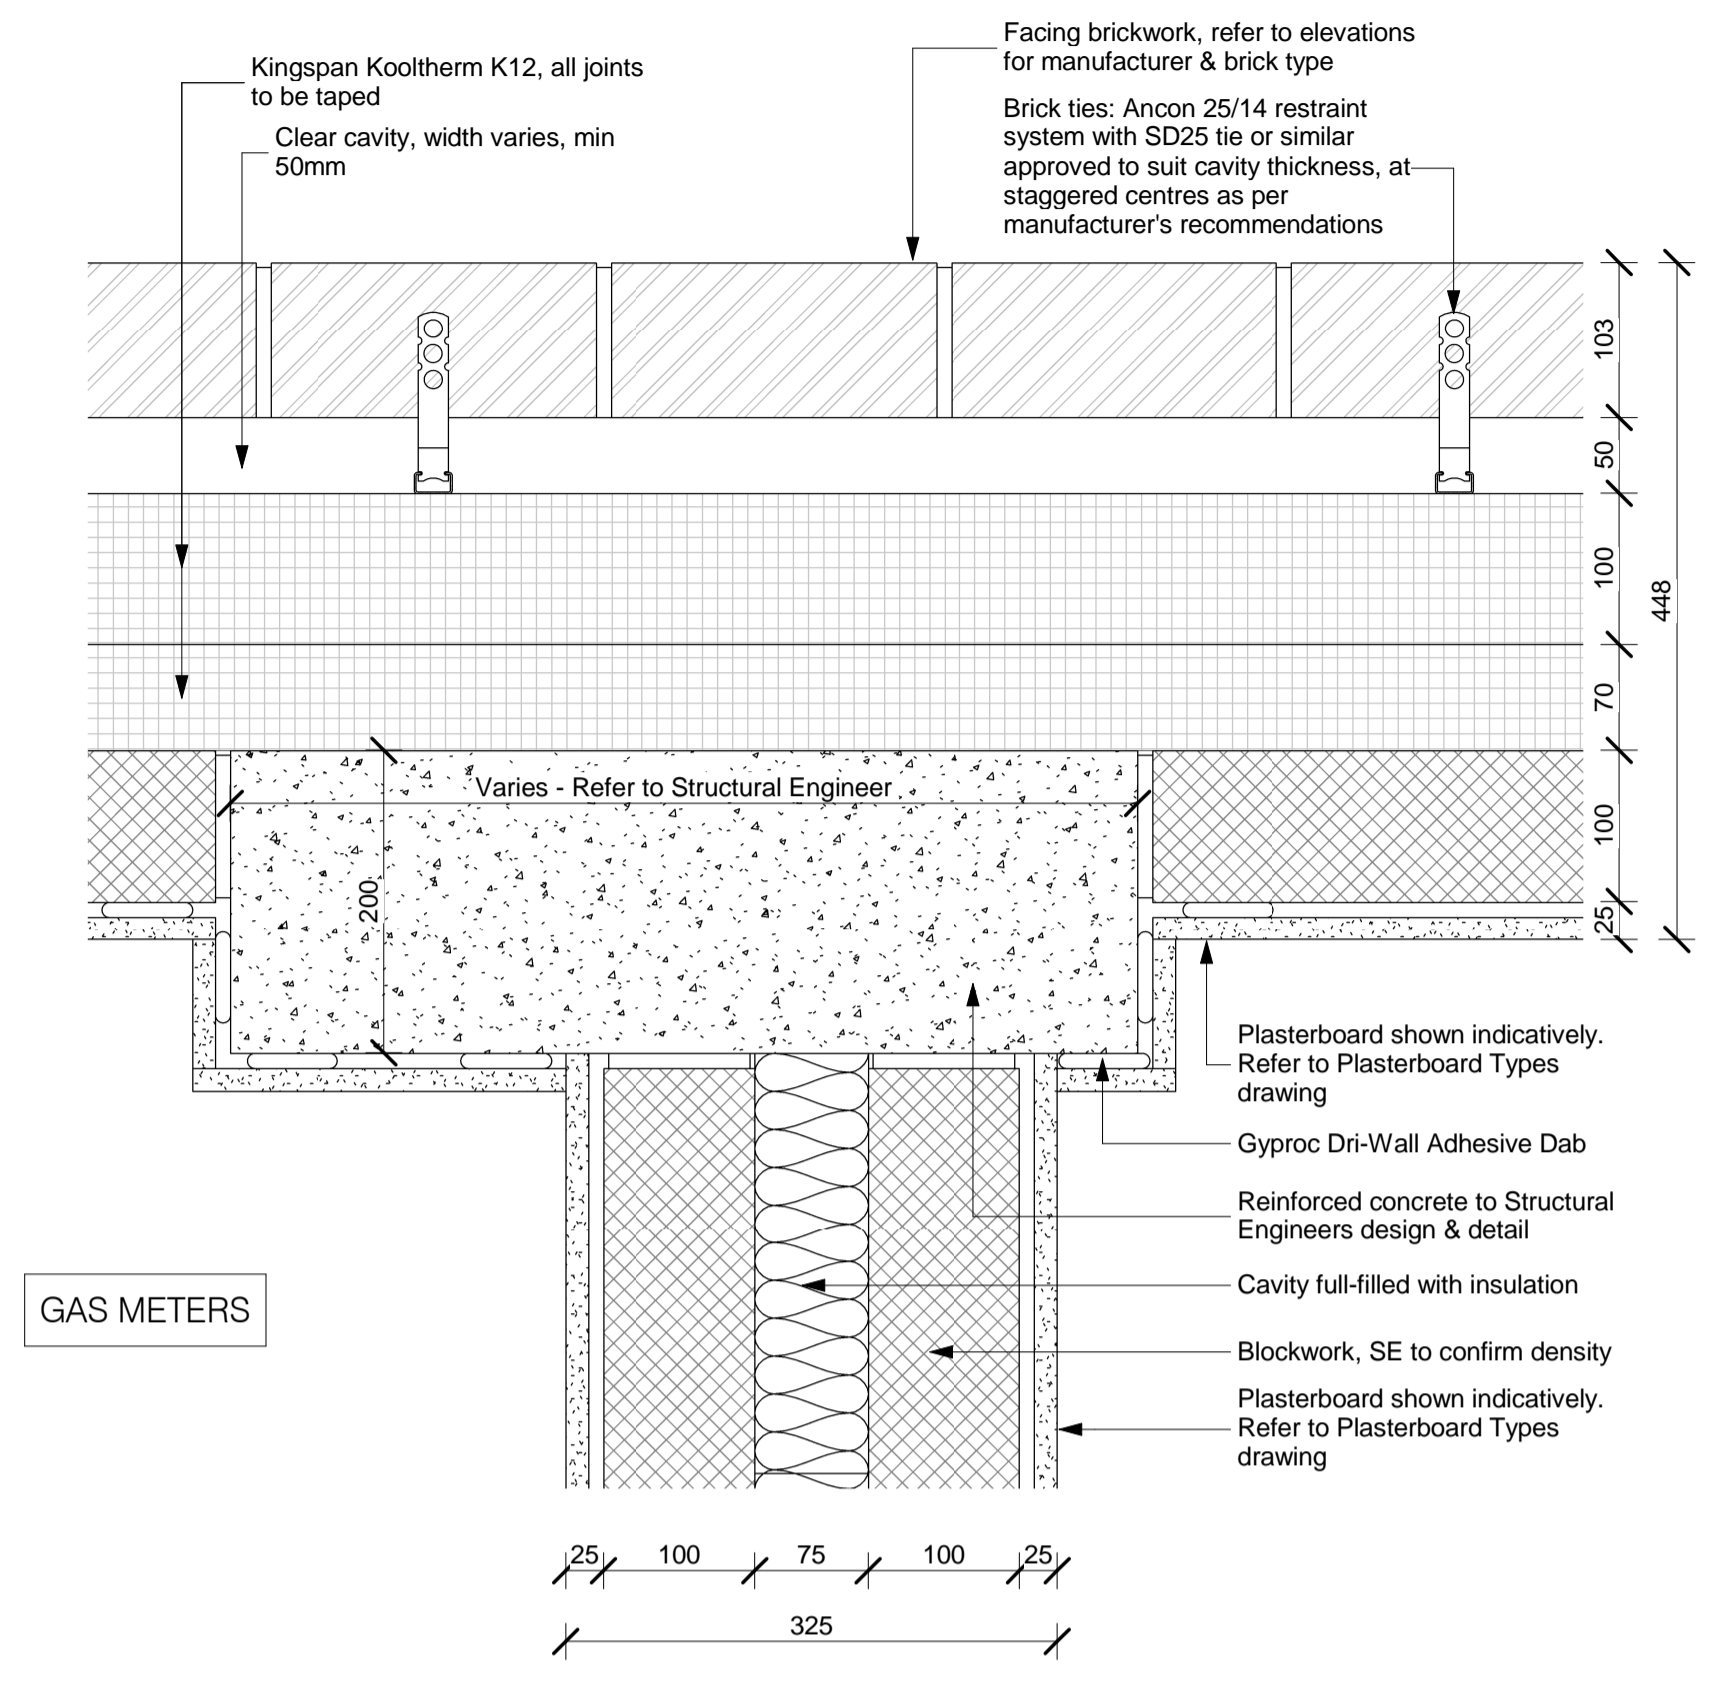

2 Plan of External Wall, Column and Party Wall
1 : 5

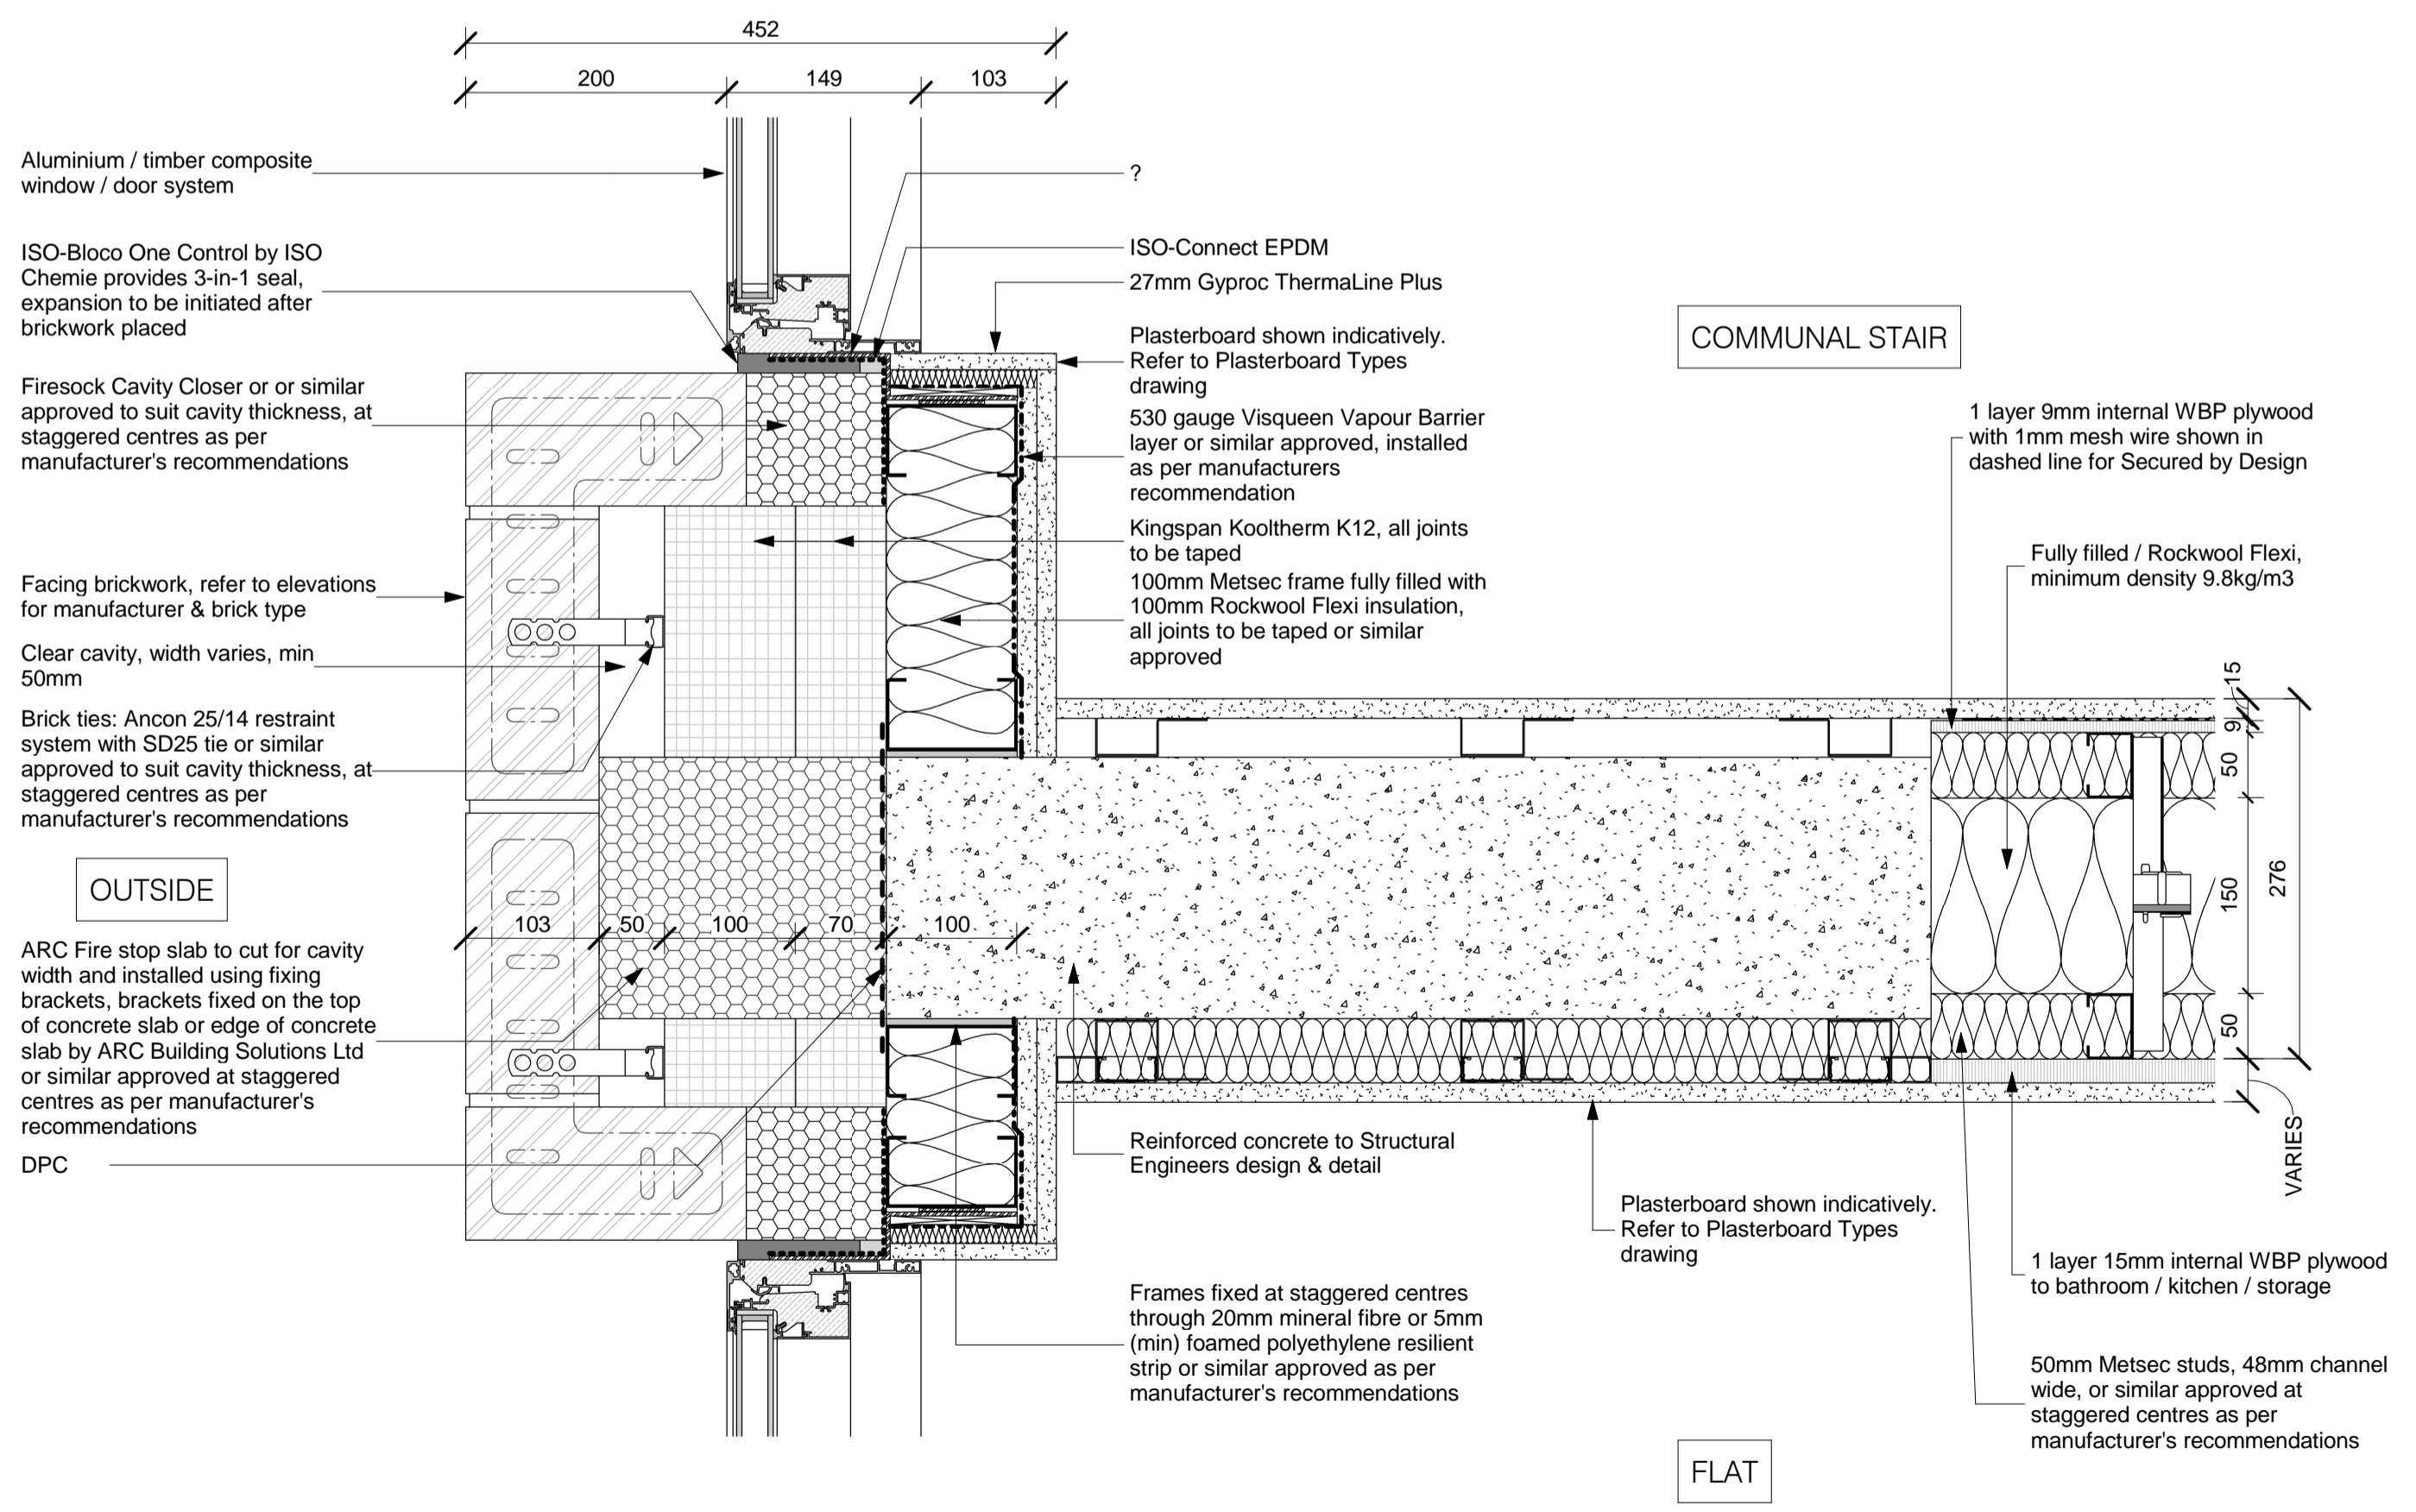

3 Plan of External Wall, Column, Party Wall and Door
1 : 5

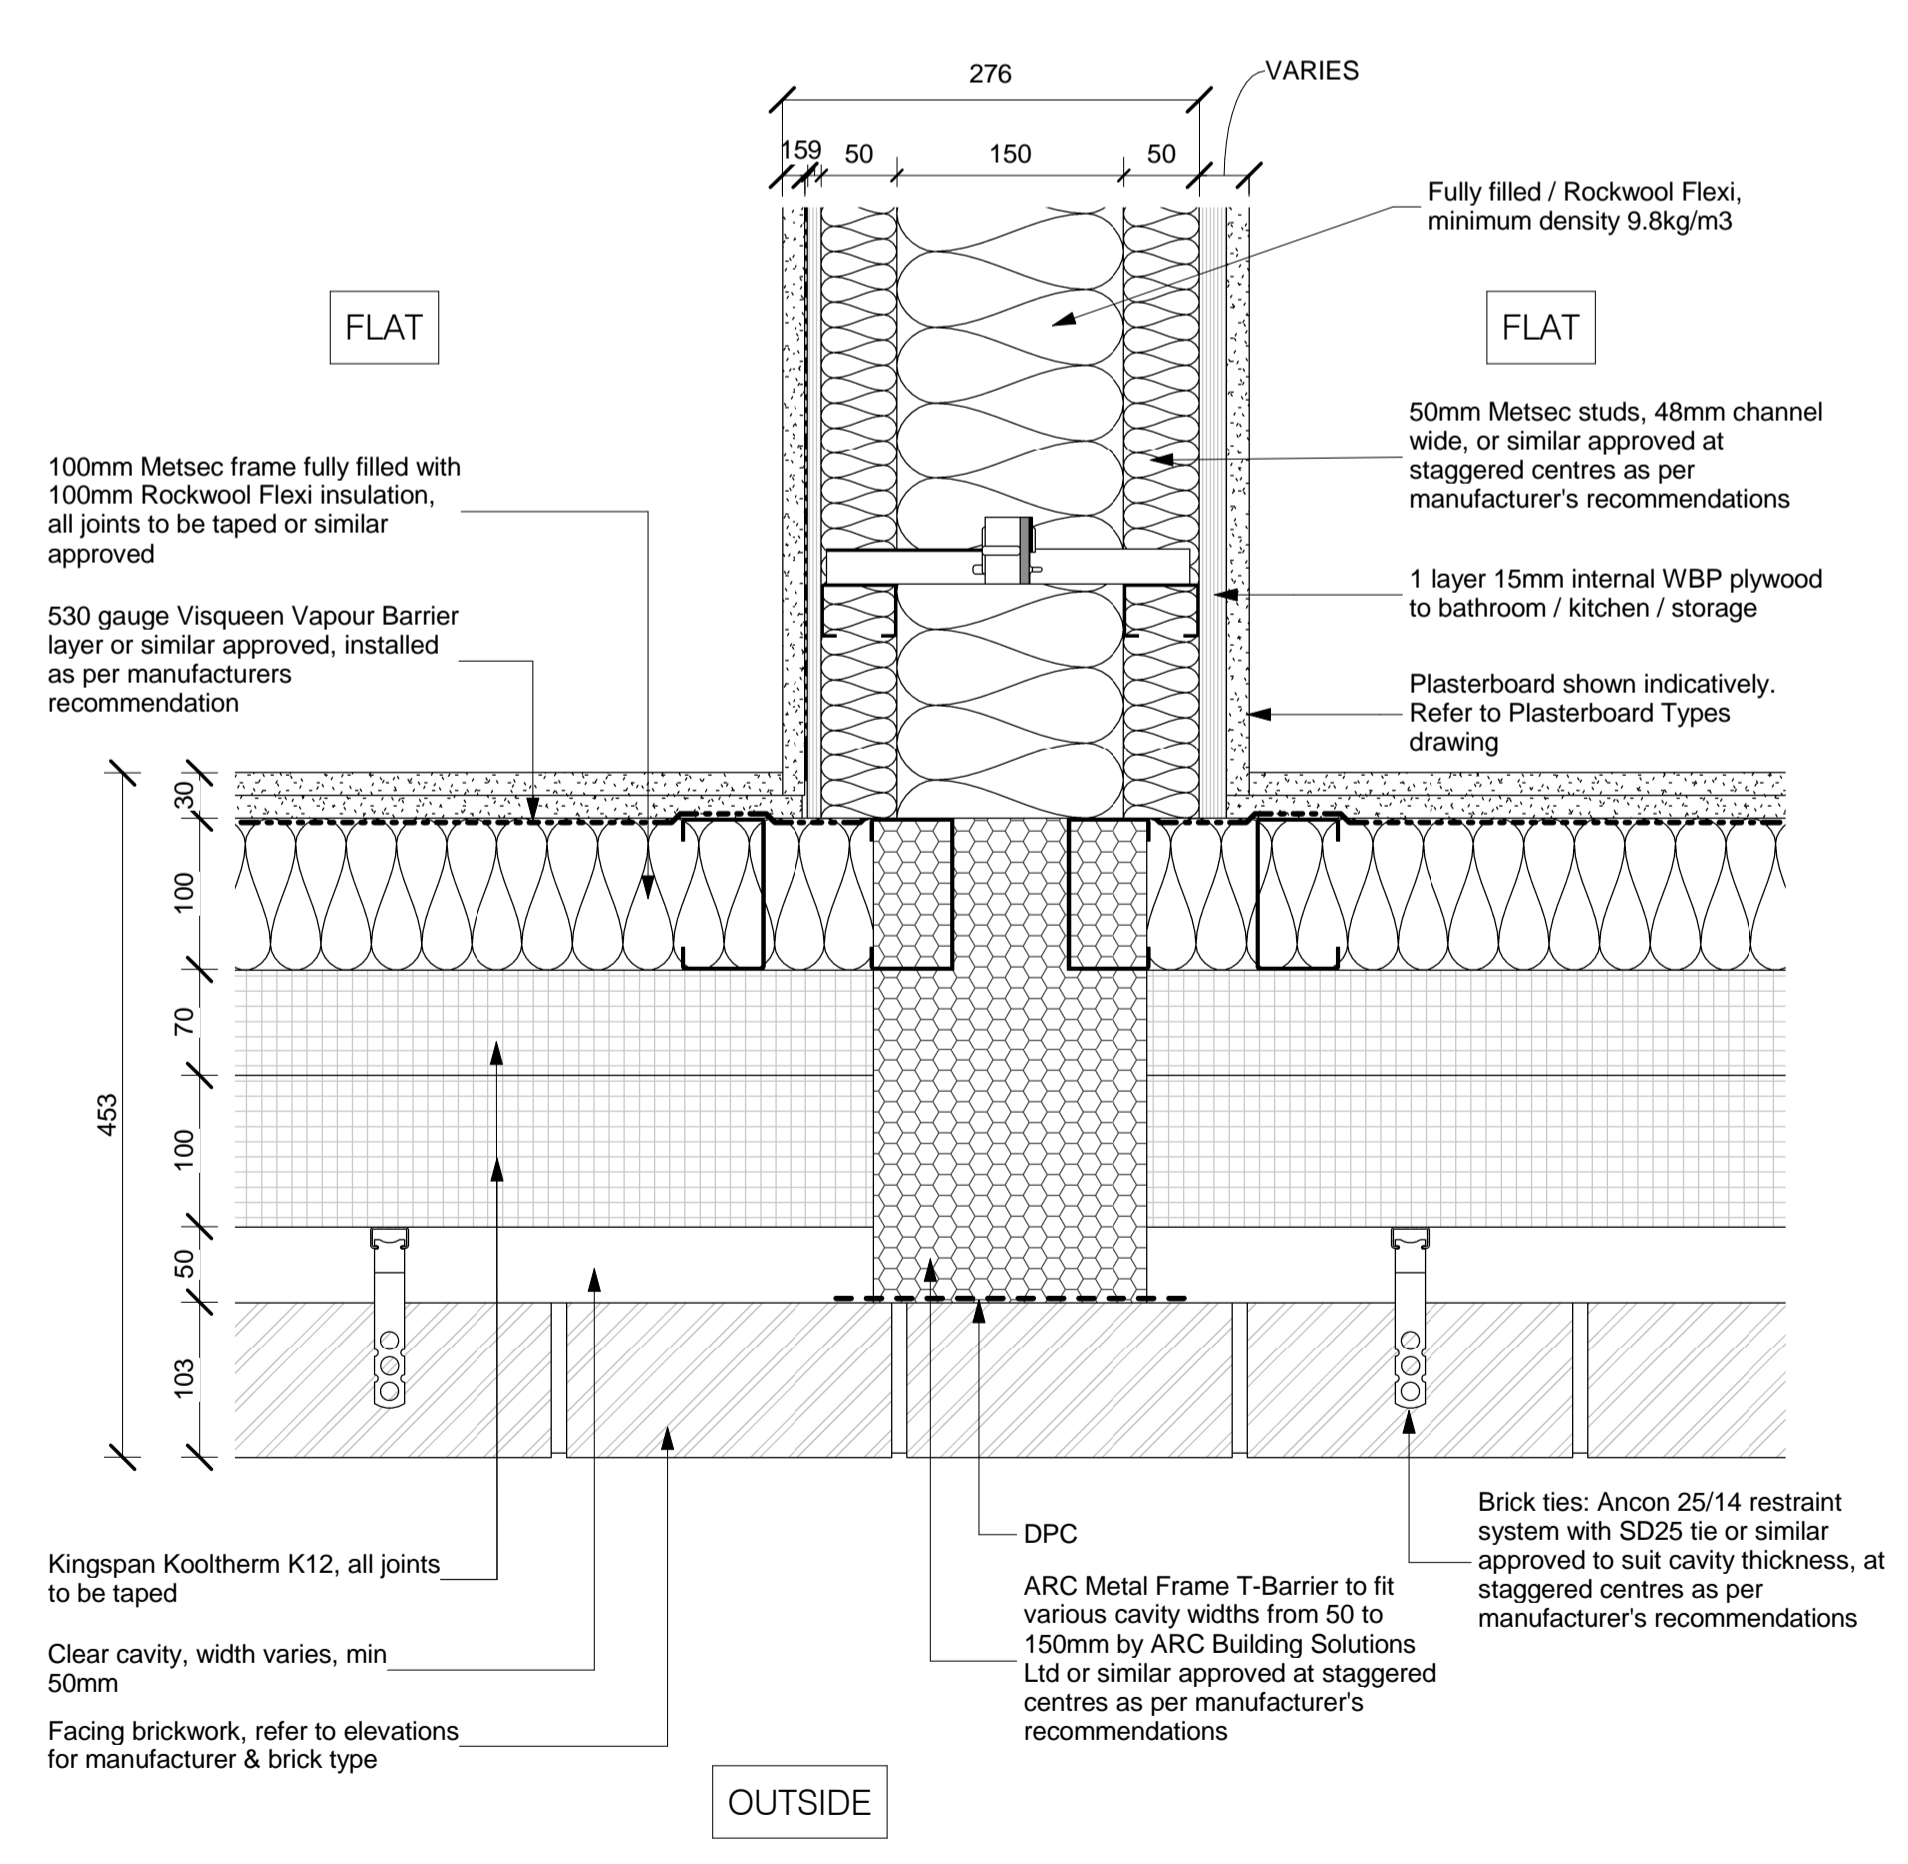

4 Plan of External Wall and Party Wall
1 : 5

A	20.04.16	First Issue	RB	JR
Rev:	Date:	Description:	Chk:	Apr:
Scale @ A1:	1 : 5	Issuing Office:	London	Project No:
				84923
Status:	S4	Purpose of Issue:	Construction	

Ingleton Wood
Vision, form and function

London
1 Alle Street
London E1 8DE
T: 020 7680 4400
www.ingletonwood.co.uk

**Billericay
Cambridge
Colchester
London
Norwich**

Project:
**Regents Park Estate
Plot 1 - Robert Street Car Park
London
NW1 3JS**

Drawing Title:
External Wall Details

Client:
Lovell Partnership Ltd.

File Ref:	ROBS - IW - XX - ZZ - DR - A - 35.42	Revision:	A
-----------	--------------------------------------	-----------	---