



NEW PROPOSED WINDOW
WINDOW TYPE AND REVEAL
TO MATCH EXISTINGS

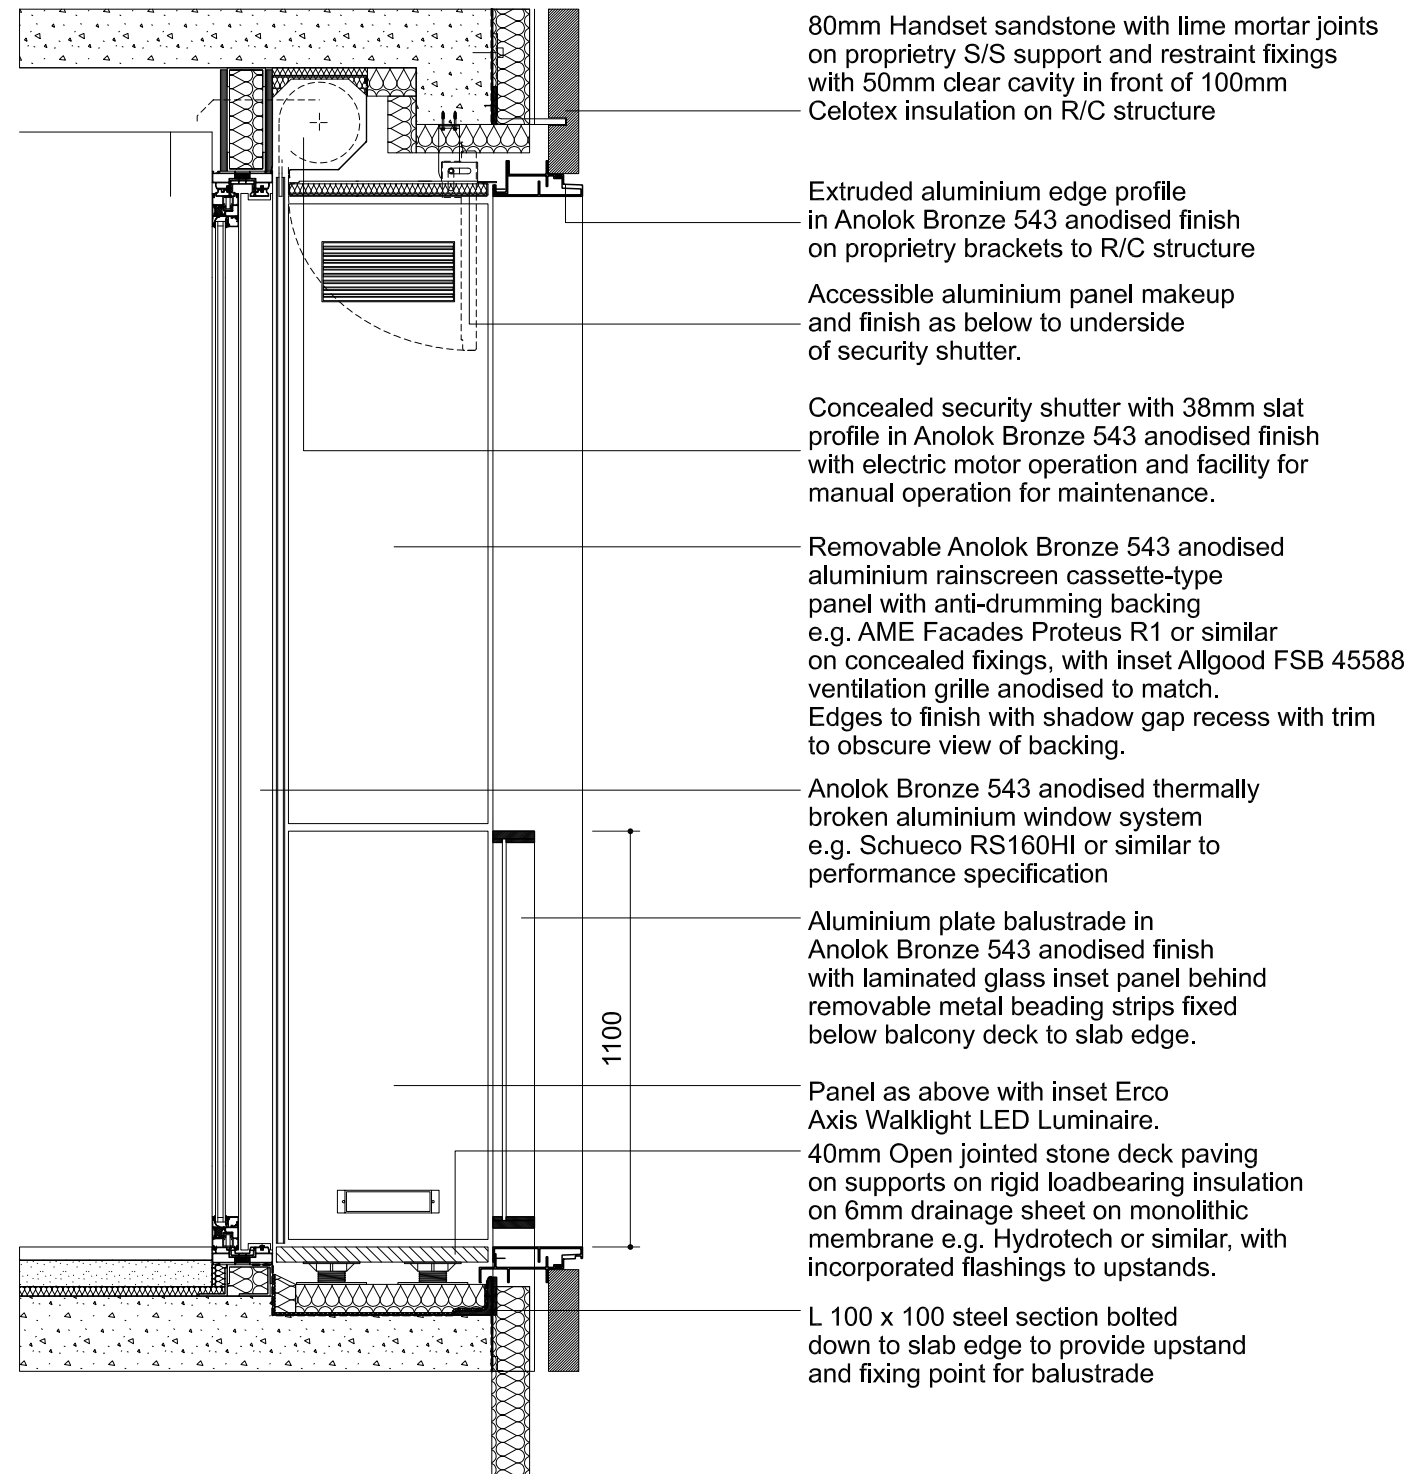

| Rev. | Date | Description |
|------|-------------|--------------------------------|
| A | 20.105.2016 | Issued for Planning Permission |

0 | 1m | 5m | 10m

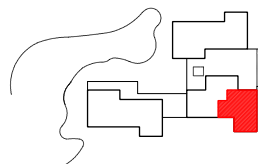

**JASON GOOD
ARCHITECTURE**

The Old Stables
Danemore Lane
South Godstone
Surrey, RH9 8JF

T 07901718877
www.jasongood.uk.com

| | | | |
|----------------|---|-------------|--------------|
| Project | Flat 12, Caenwood Court Hampstead Lane, N6 4RU | Project No. | KPB12 |
| Client | - | | |
| Date | 20/05/2016 | Issue | A |
| Scale / Format | 1:20 / A3 | | |
| Drawing Name | Proposed New Window Section | Drawing No. | KPB12_10_205 |