


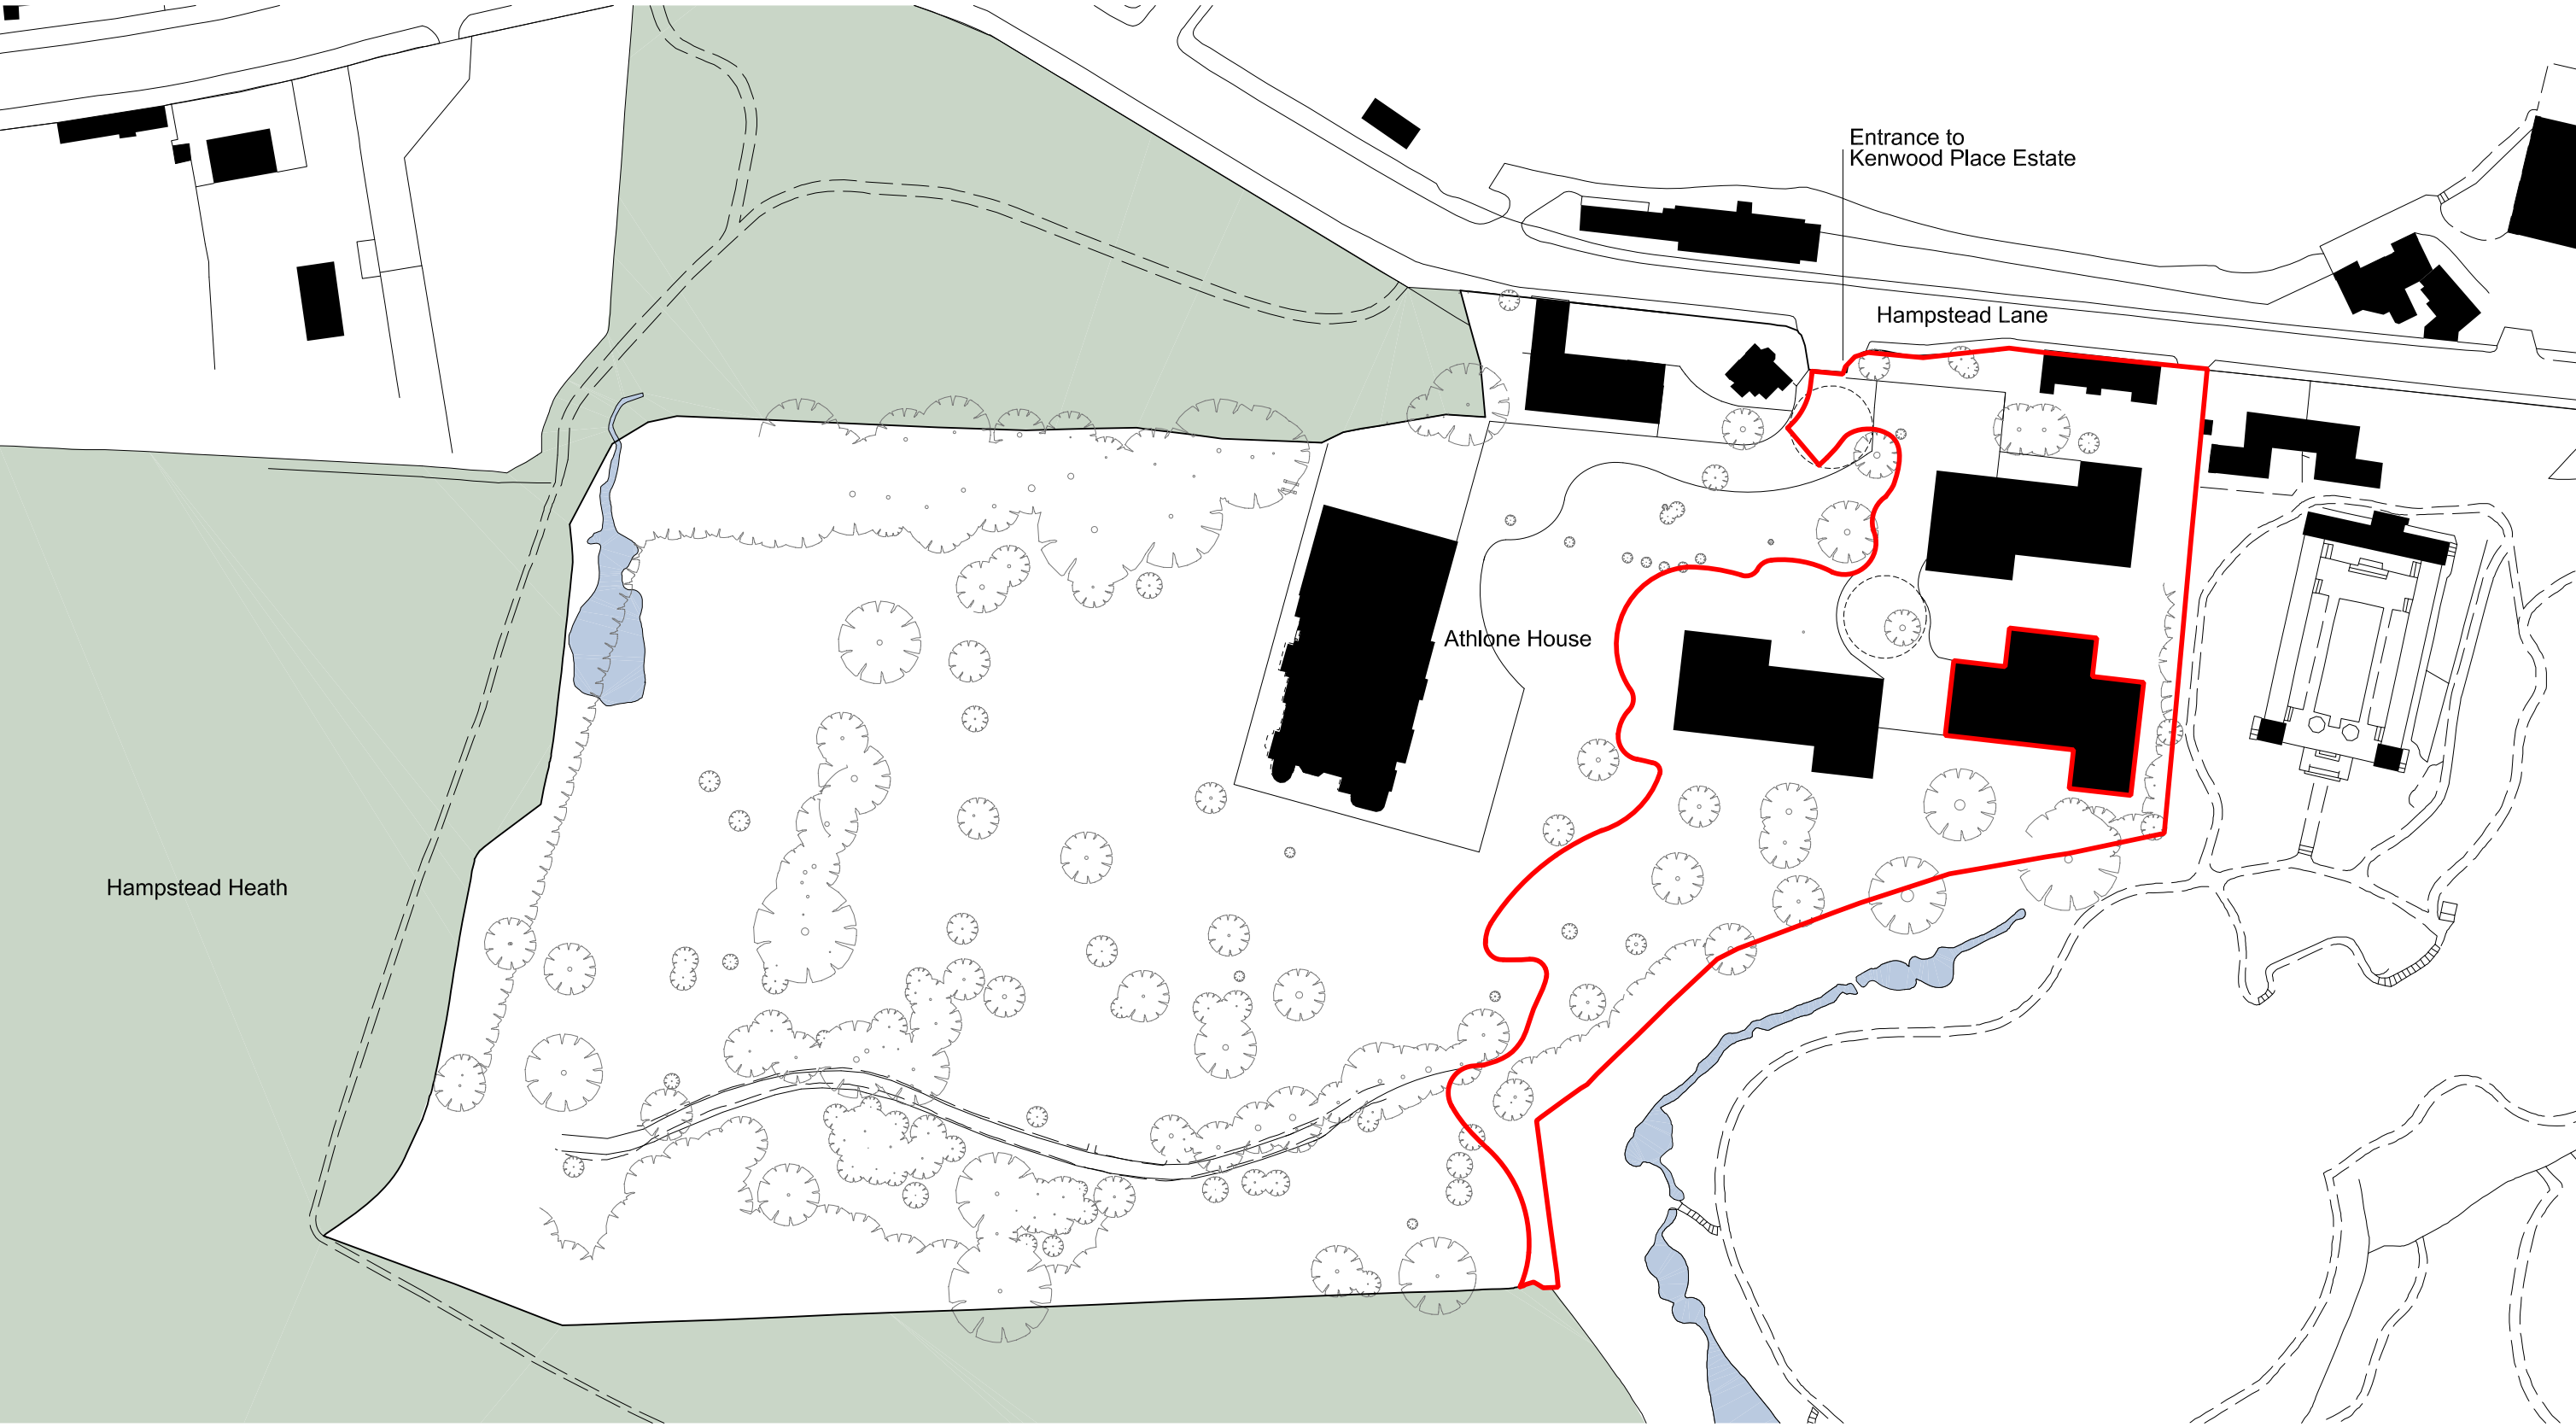

A	20.05.2016	Issued for Planning Permission
Rev.	Date	Description



JASON GOOD
ARCHITECTURE

The Old Stables
Danemore Lane
South Godstone
Surrey, RH9 8JF
T 07901718877
www.jasongood.uk.com

Project Flat 12, Caenwood Court Hampstead Lane, N6 4RU		Project No. KPB12
Client -		
Date 20/05/2016	Issue A	
Scale / Format 1:1250 / A3		
Drawing Name Site Location plan	Drawing No. KPB12_00_00	