



Outer Circle

Cumberland Place

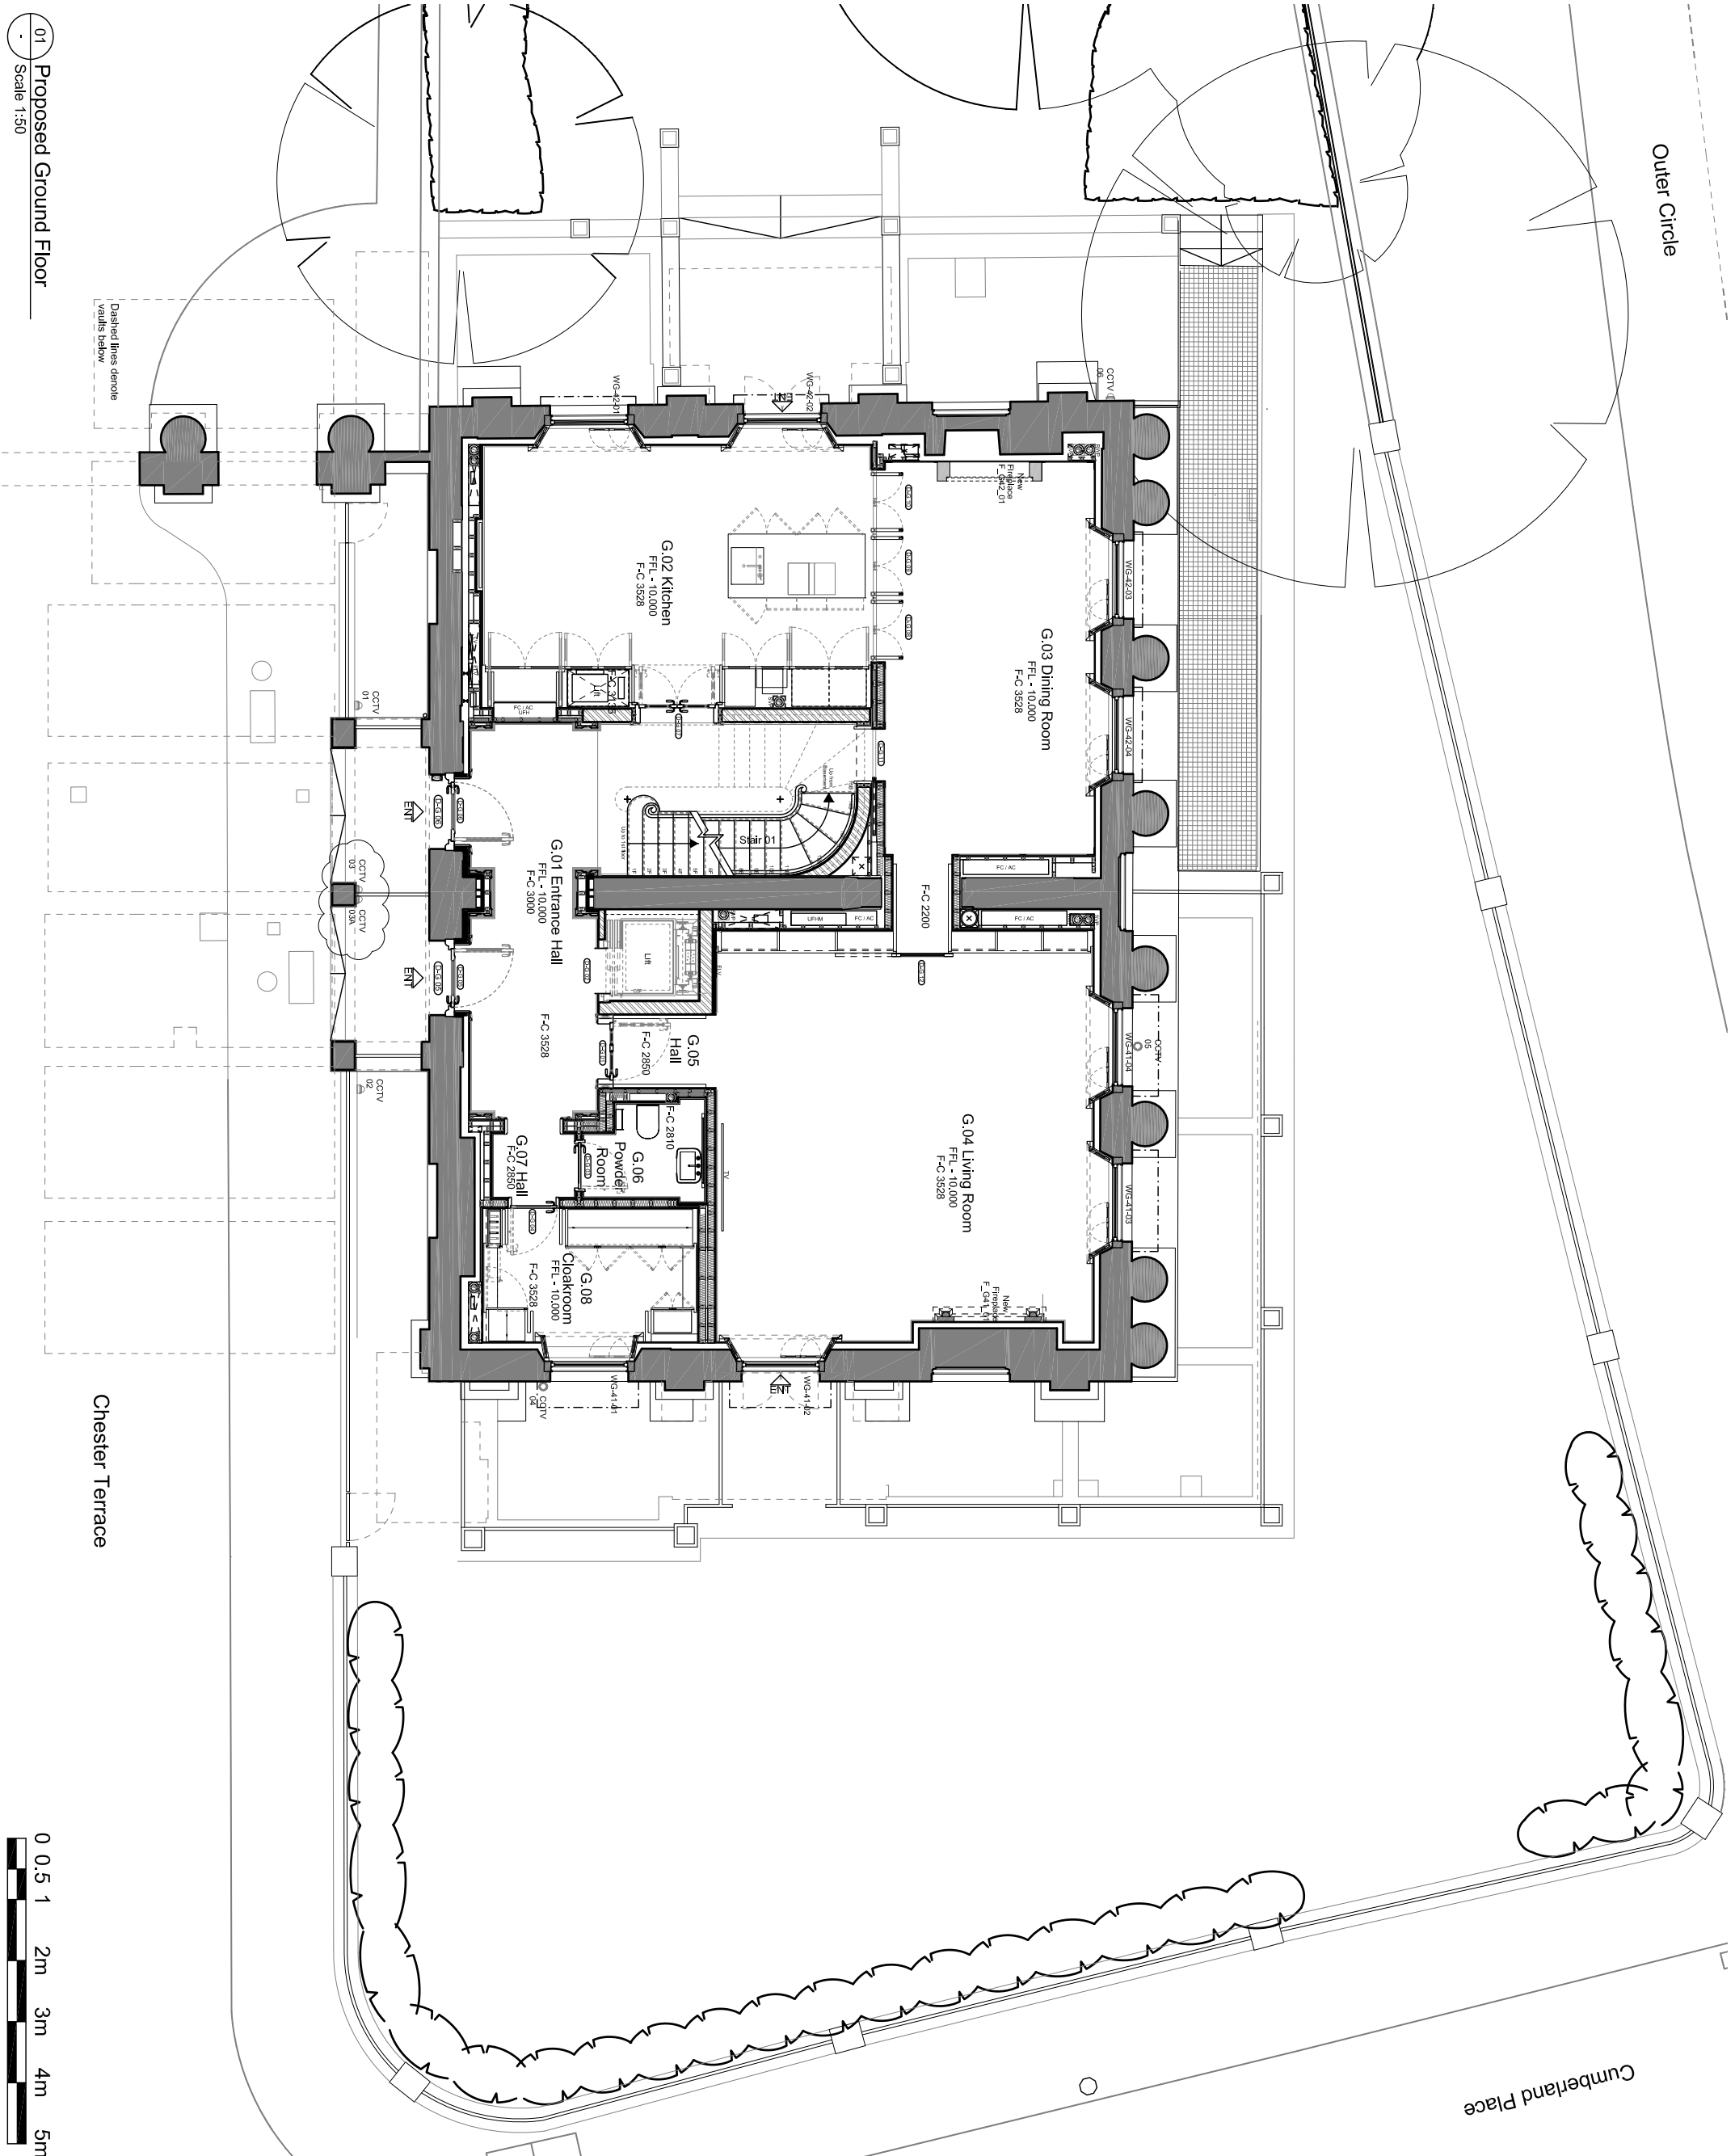

01 Proposed Ground Floor
Scale 1:50

Chester Terrace

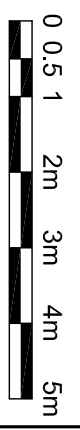

General Notes:

- No dimensions are to be scaled from this drawing.
- All dimensions are to be checked on site prior to fabrication & construction.
Fire Rating Legend	
	30min Fire Resistant Construction
	60min Fire Resistant Construction
NOTE: All switching to lighting drawings is shown on the journey.

Revision	Date	Comment
D	19/03/18	CCTV Revisions
E	25/05/18	CCTV Revisions

MMM architects Ltd

Construction

Address: 41-42 CHESTER TERRACE
Job no.:
Title: PROPOSED GROUND FLOOR
Scale: 1:50@A1
DWG no.: GA_1_02
Revision: E