



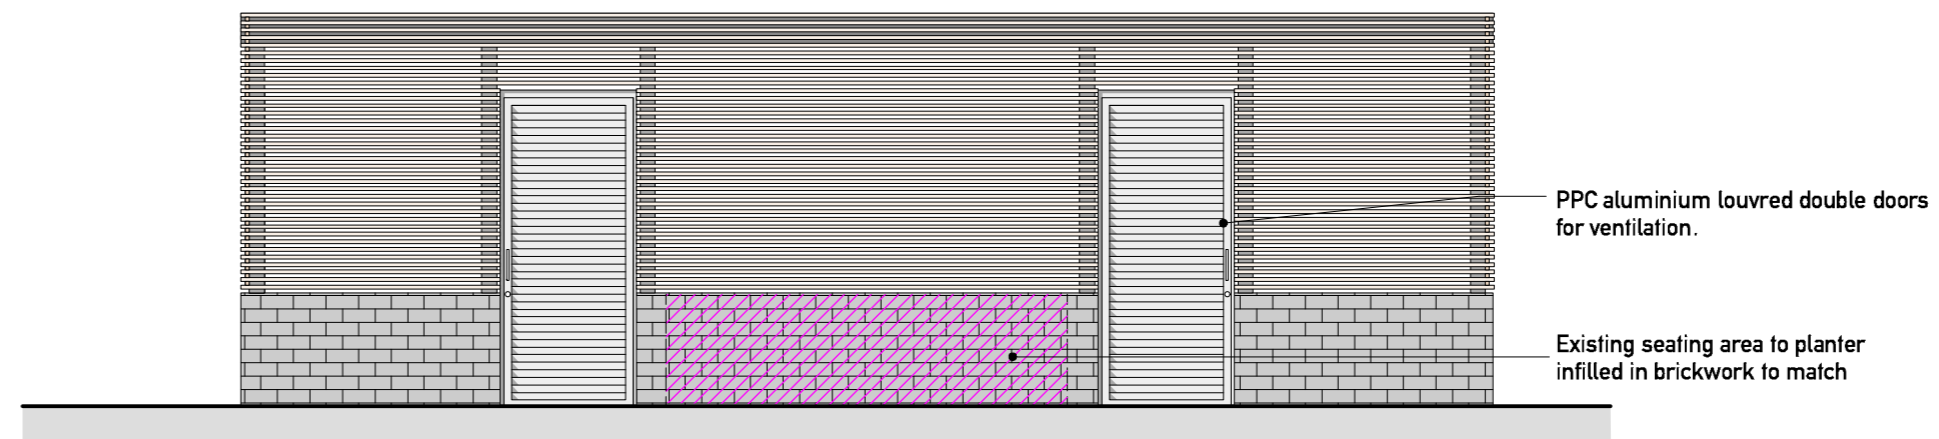


A Elevation A
Scale: 1:50

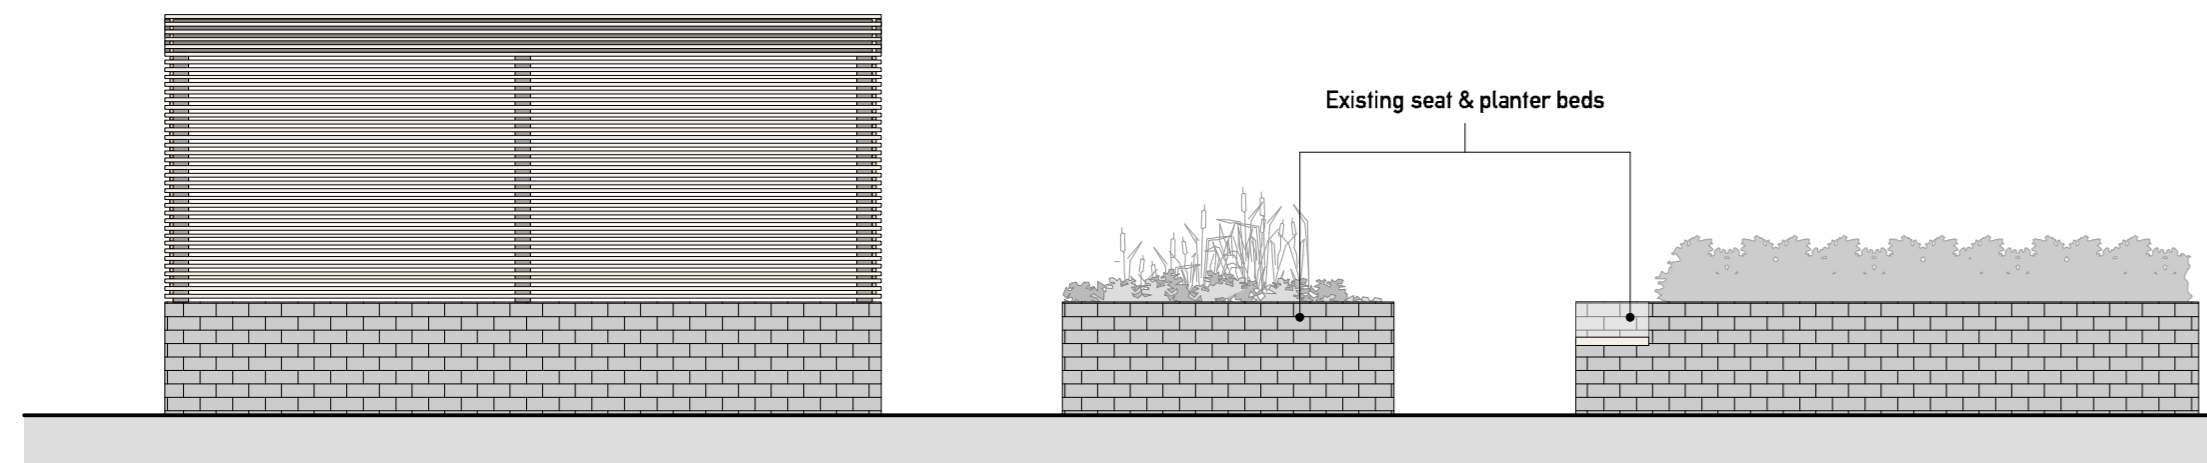


C Elevation C
Scale: 1:50




B Elevation B
Scale: 1:50

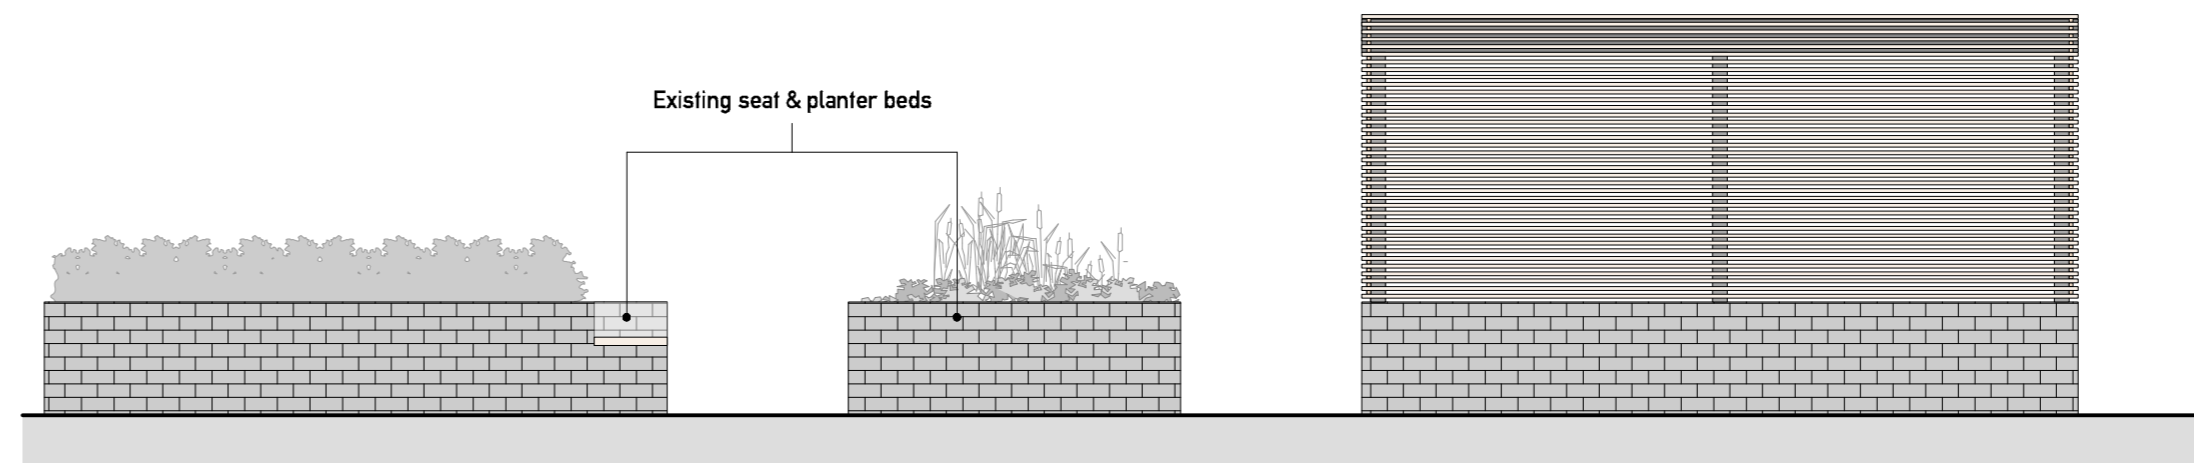

D Elevation D
Scale: 1:50

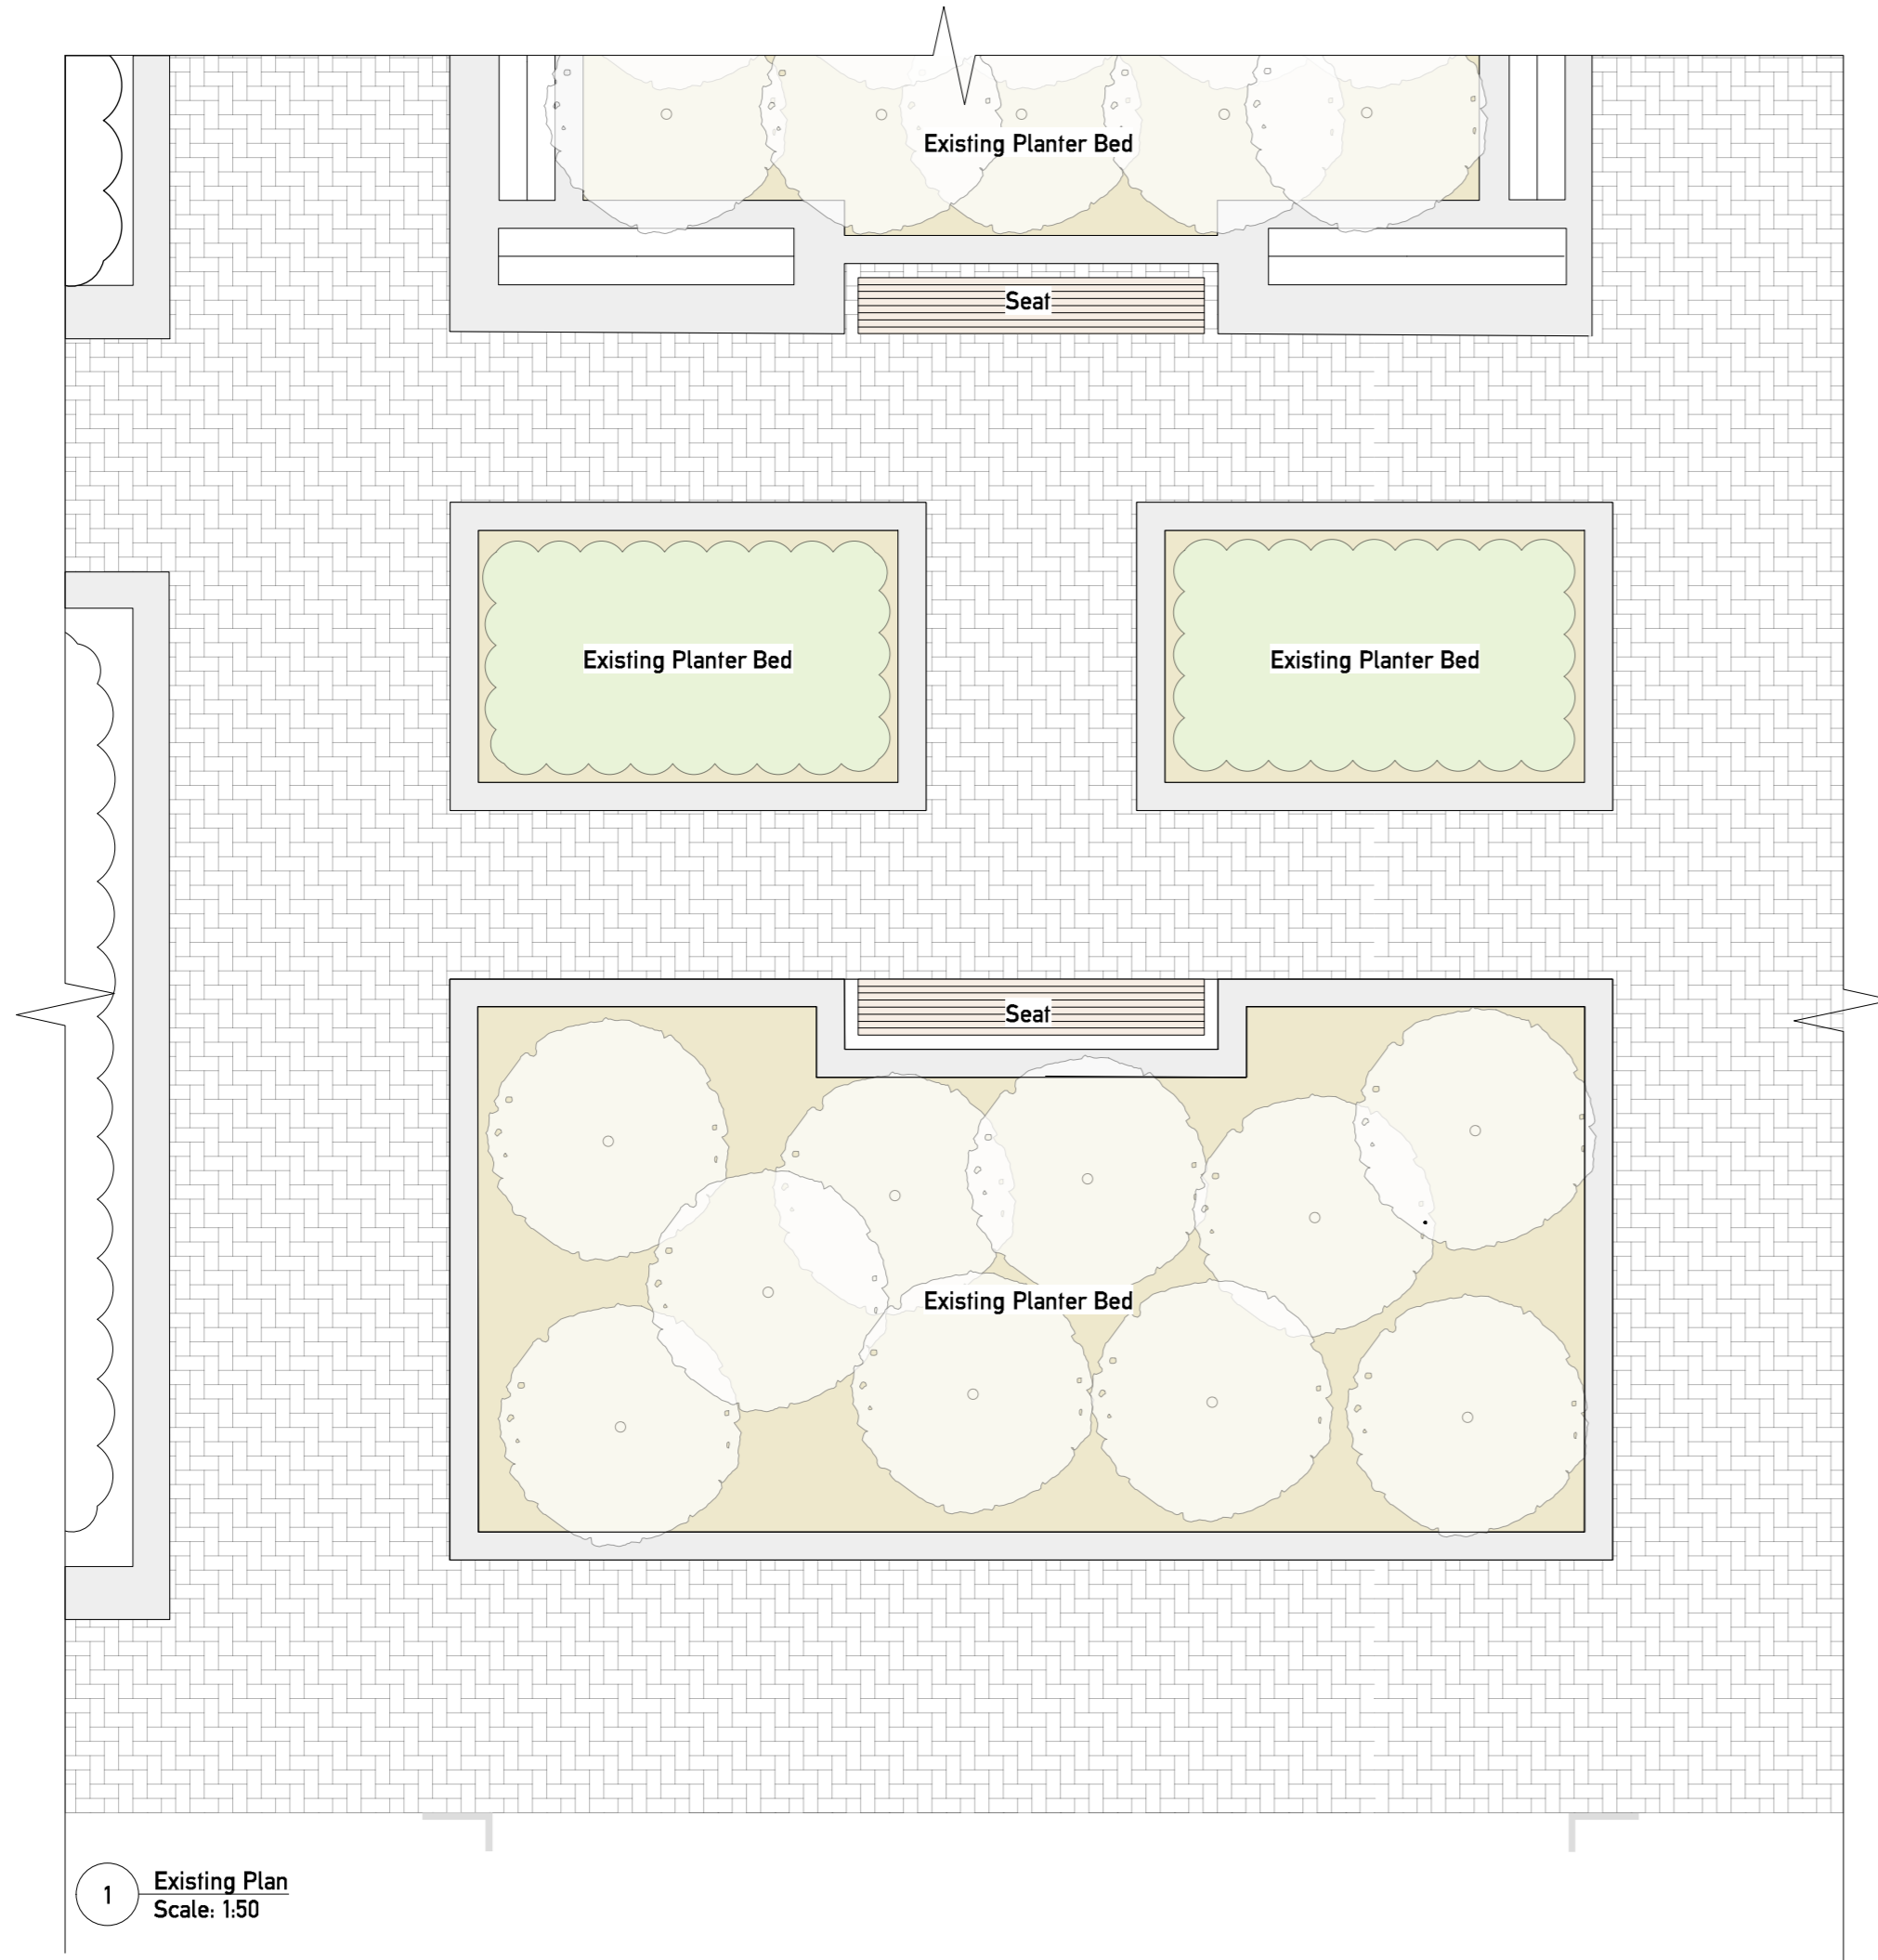

1 Existing Plan
Scale: 1:50

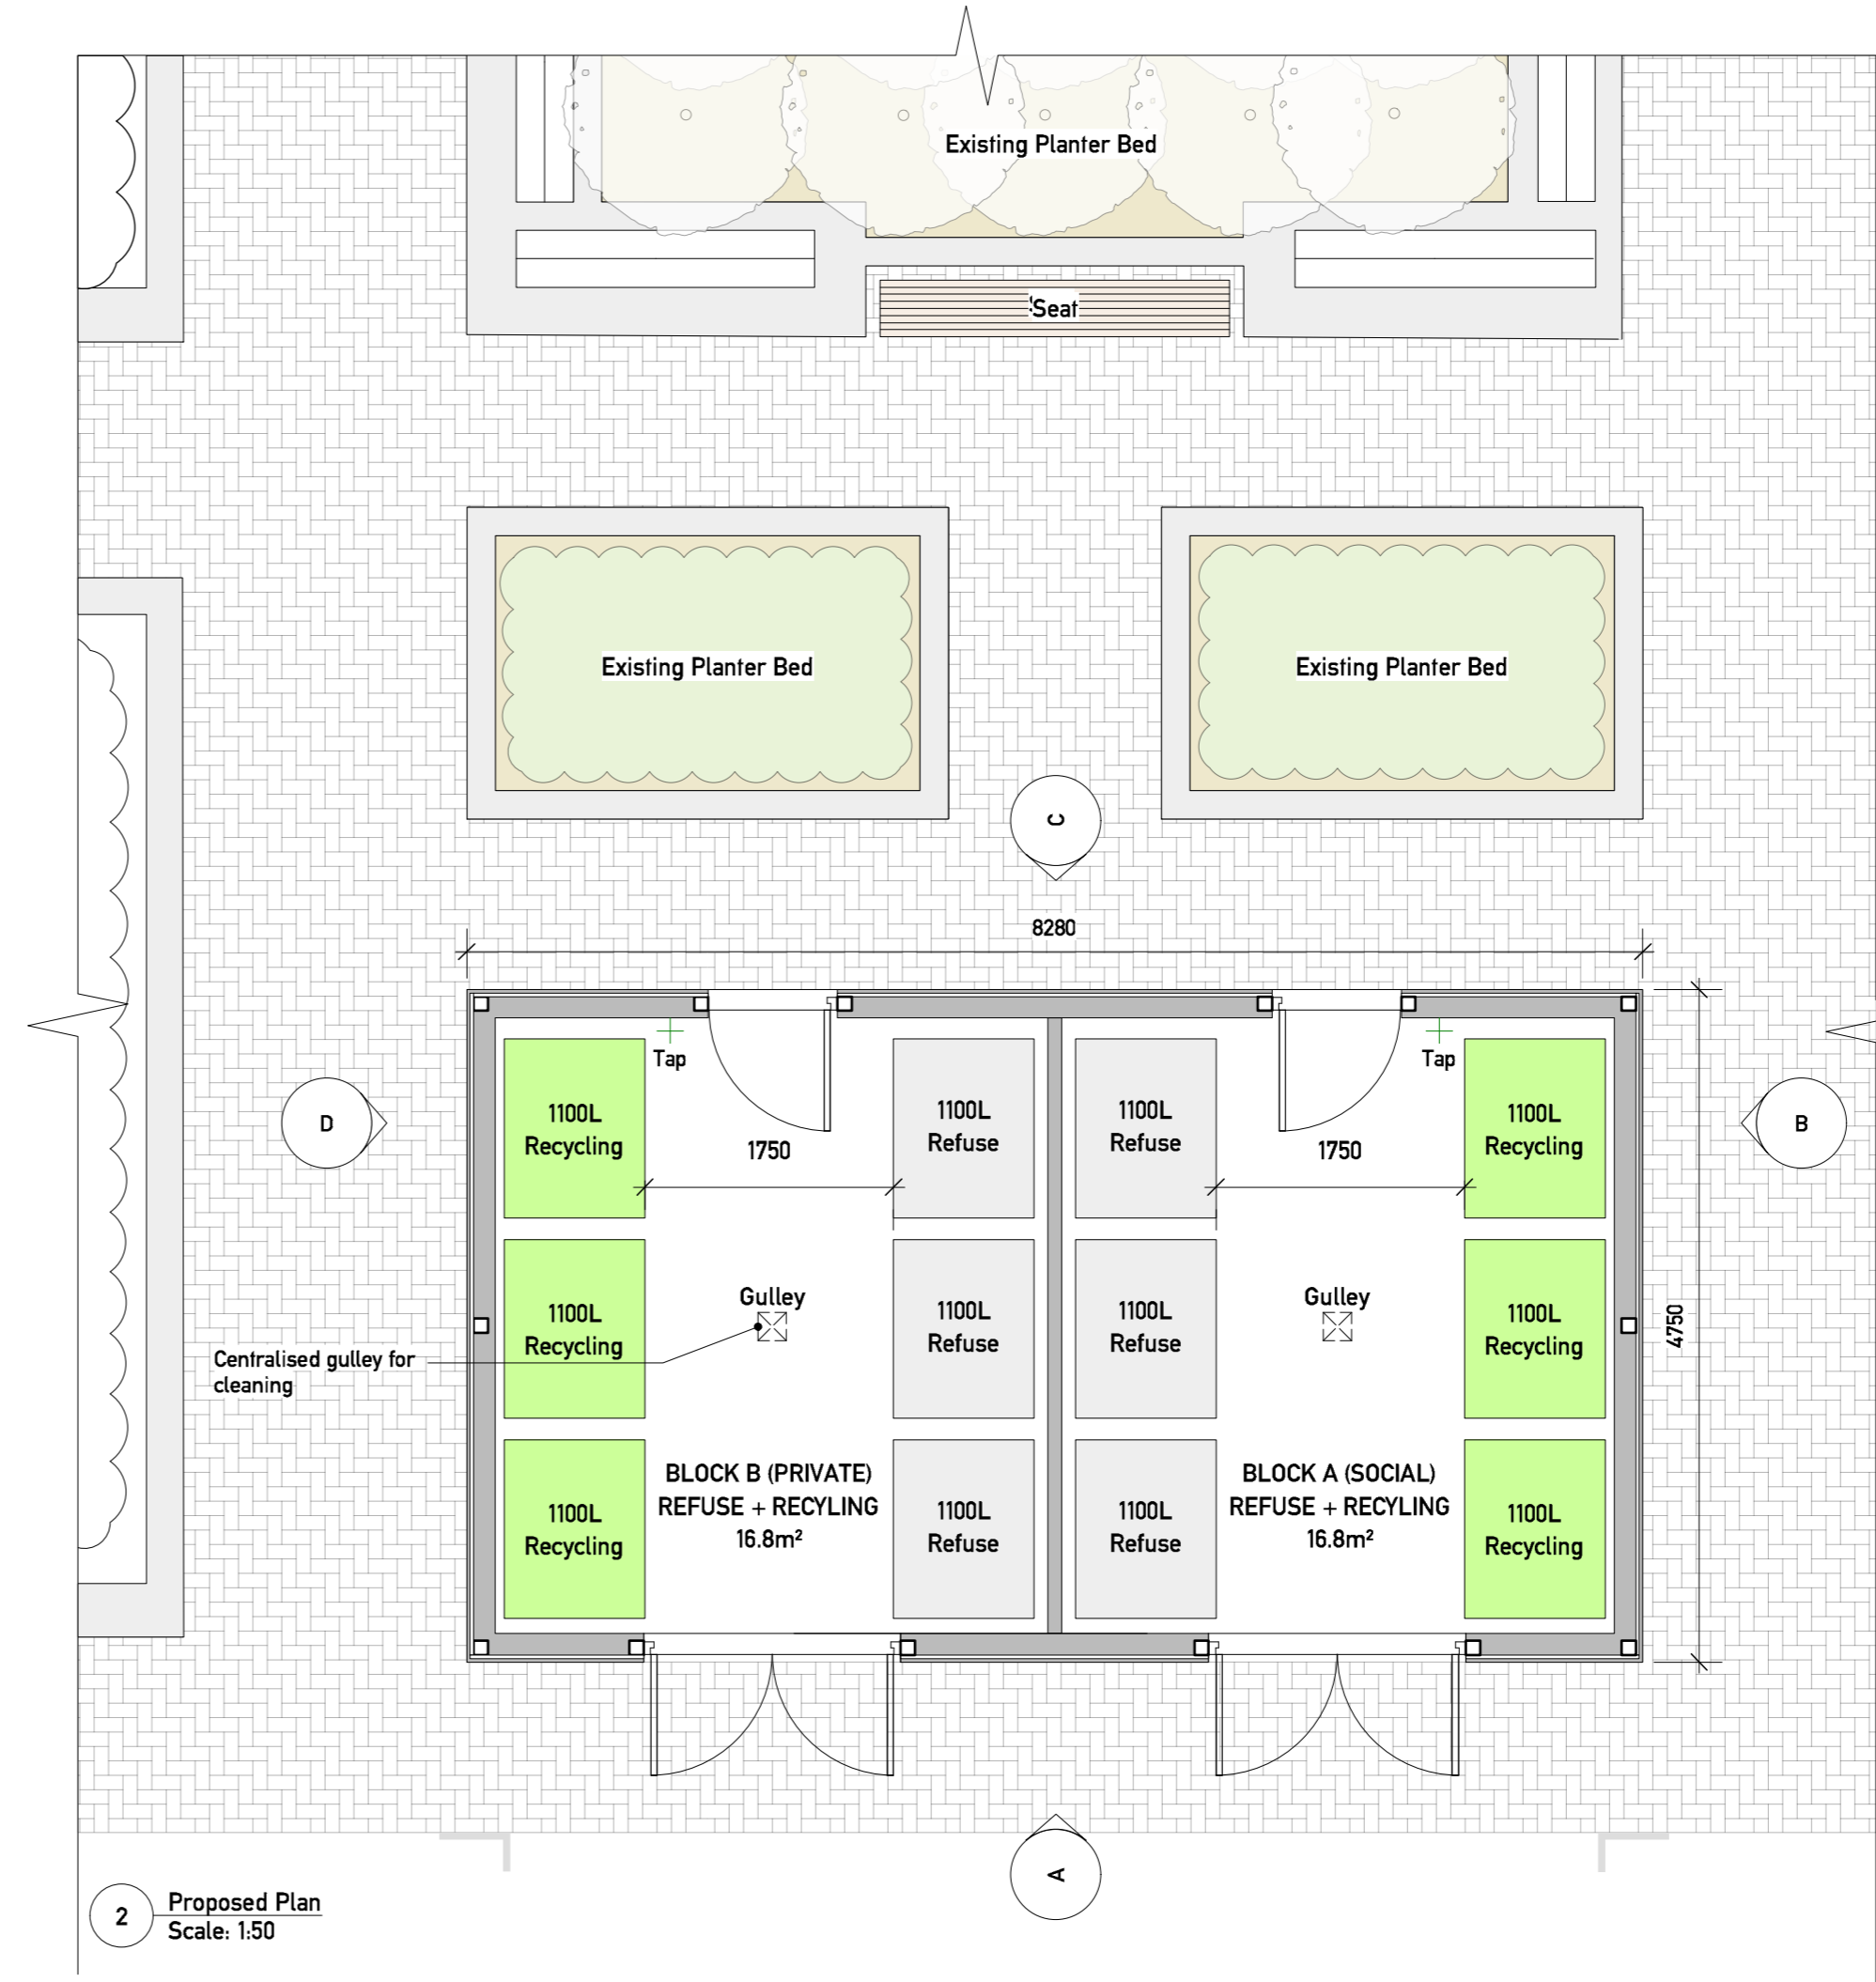

2 Proposed Plan
Scale: 1:50

LEGEND

BLOCK A (AFFORDABLE):
 22 x 1B = 2200L
 8 x 2B = 1360L
 4 x 3B = 960L
 2 x 4B = 1020L
 Total storage required by Camden = 5540L
 6500L Proposed (50% recycling, 50% refuse)

BLOCK B (PRIVATE):
 5 x 1B = 500L
 11 x 2B = 1870L
 11 x 3B = 2840L
 Total storage required by Camden = 5110L
 6500L Proposed (50% recycling, 50% refuse)

PLANNING

General Notes

1. Check with Camden
2. All dimensions are in millimeters unless otherwise stated
3. All dimensions are to the centerline unless otherwise stated
4. All dimensions are to the finished surface unless otherwise stated
| Rev | Description | Date |
|-----|------------------|----------|
| B | Issued to Camden | 16.09.18 |
| A | Green roof added | 11.03.18 |
| 1 | Proposed Issue | 06.08.18 |

JAA

© JAA 2018
 www.jaa.co.uk
 114 St. Edmund's Terrace, London, SE16 2BP

Drawing: **BLOCK A (SOCIAL) - BLOCK B. PROPOSED REFUSE + RECYCLING STORE**

Project No: 114 Project Title: ST. EDMUND'S TERRACE

| Scale | Drawing No. | Rev |
|-------|-------------|-----|
| 1:50 | 001 | B |
| A1 | | |