



**A Elevation A**  
Scale: 1:50

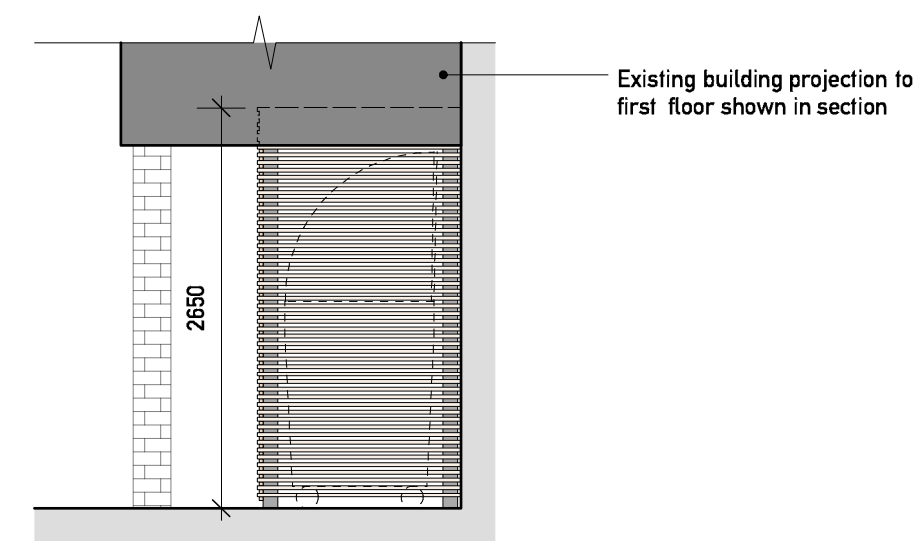

**B Elevation B**  
Scale: 1:50

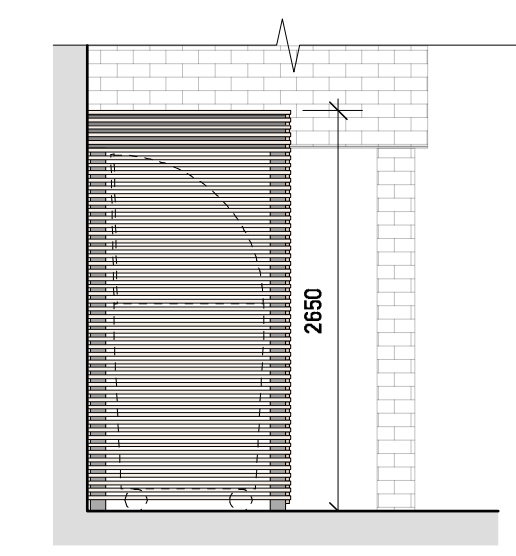

**C Elevation C**  
Scale: 1:50

**LEGEND**

**BLOCK A (PRIVATE):**  
 8 x 2B = 1360L  
 1 x 3B = 240L  
 Total storage required by Camden = 1600L  
 2200L Proposed (50% recycling, 50% refuse)

**PLANNING**

- General Notes**
1. do not scale drawings
  2. all dimensions are in millimeters unless otherwise stated
  3. all dimensions shall be verified on site before proceeding with work
  4. this drawing is to be read in conjunction with all related information including structural, mechanical and electrical information
  5. this drawing is to be read in conjunction with all JAA drawings
  6. any discrepancies to be reported to the architect immediately
  7. all products to be fitted as per manufacturers recommendations. Notify Architect of any conflicts between manufacturers recommendations and this drawing
  8. report any discrepancies in structural openings between drawings, schedules and manufacturers recommendations

**Revisions**

Rev	Description	Date
C	Submitted to Camden	16.03.16
B	As-built porch added	15.03.16
A	Roof added to store + Porch formed	11.03.16
7	Preliminary Issue	09.03.16

**JAA**

T: 020 7766 4800  
 W: www.jaa.co.uk  
 A: Studio Six, 38-50 Pritchard's Road, London, E2 6AP

Drawing  
**BLOCK A (PRIVATE):**  
**PROPOSED REFUSE + RECYCLING STORE**

Project No.	Project Title
114	ST. EDMUND'S TERRACE

Scale	Drawing No.	Rev
1:50	<b>002</b>	<b>C</b>
A2		