



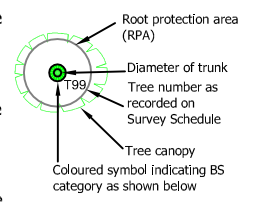


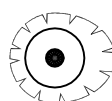
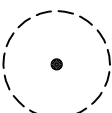
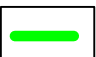
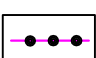

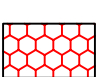
Tree categories

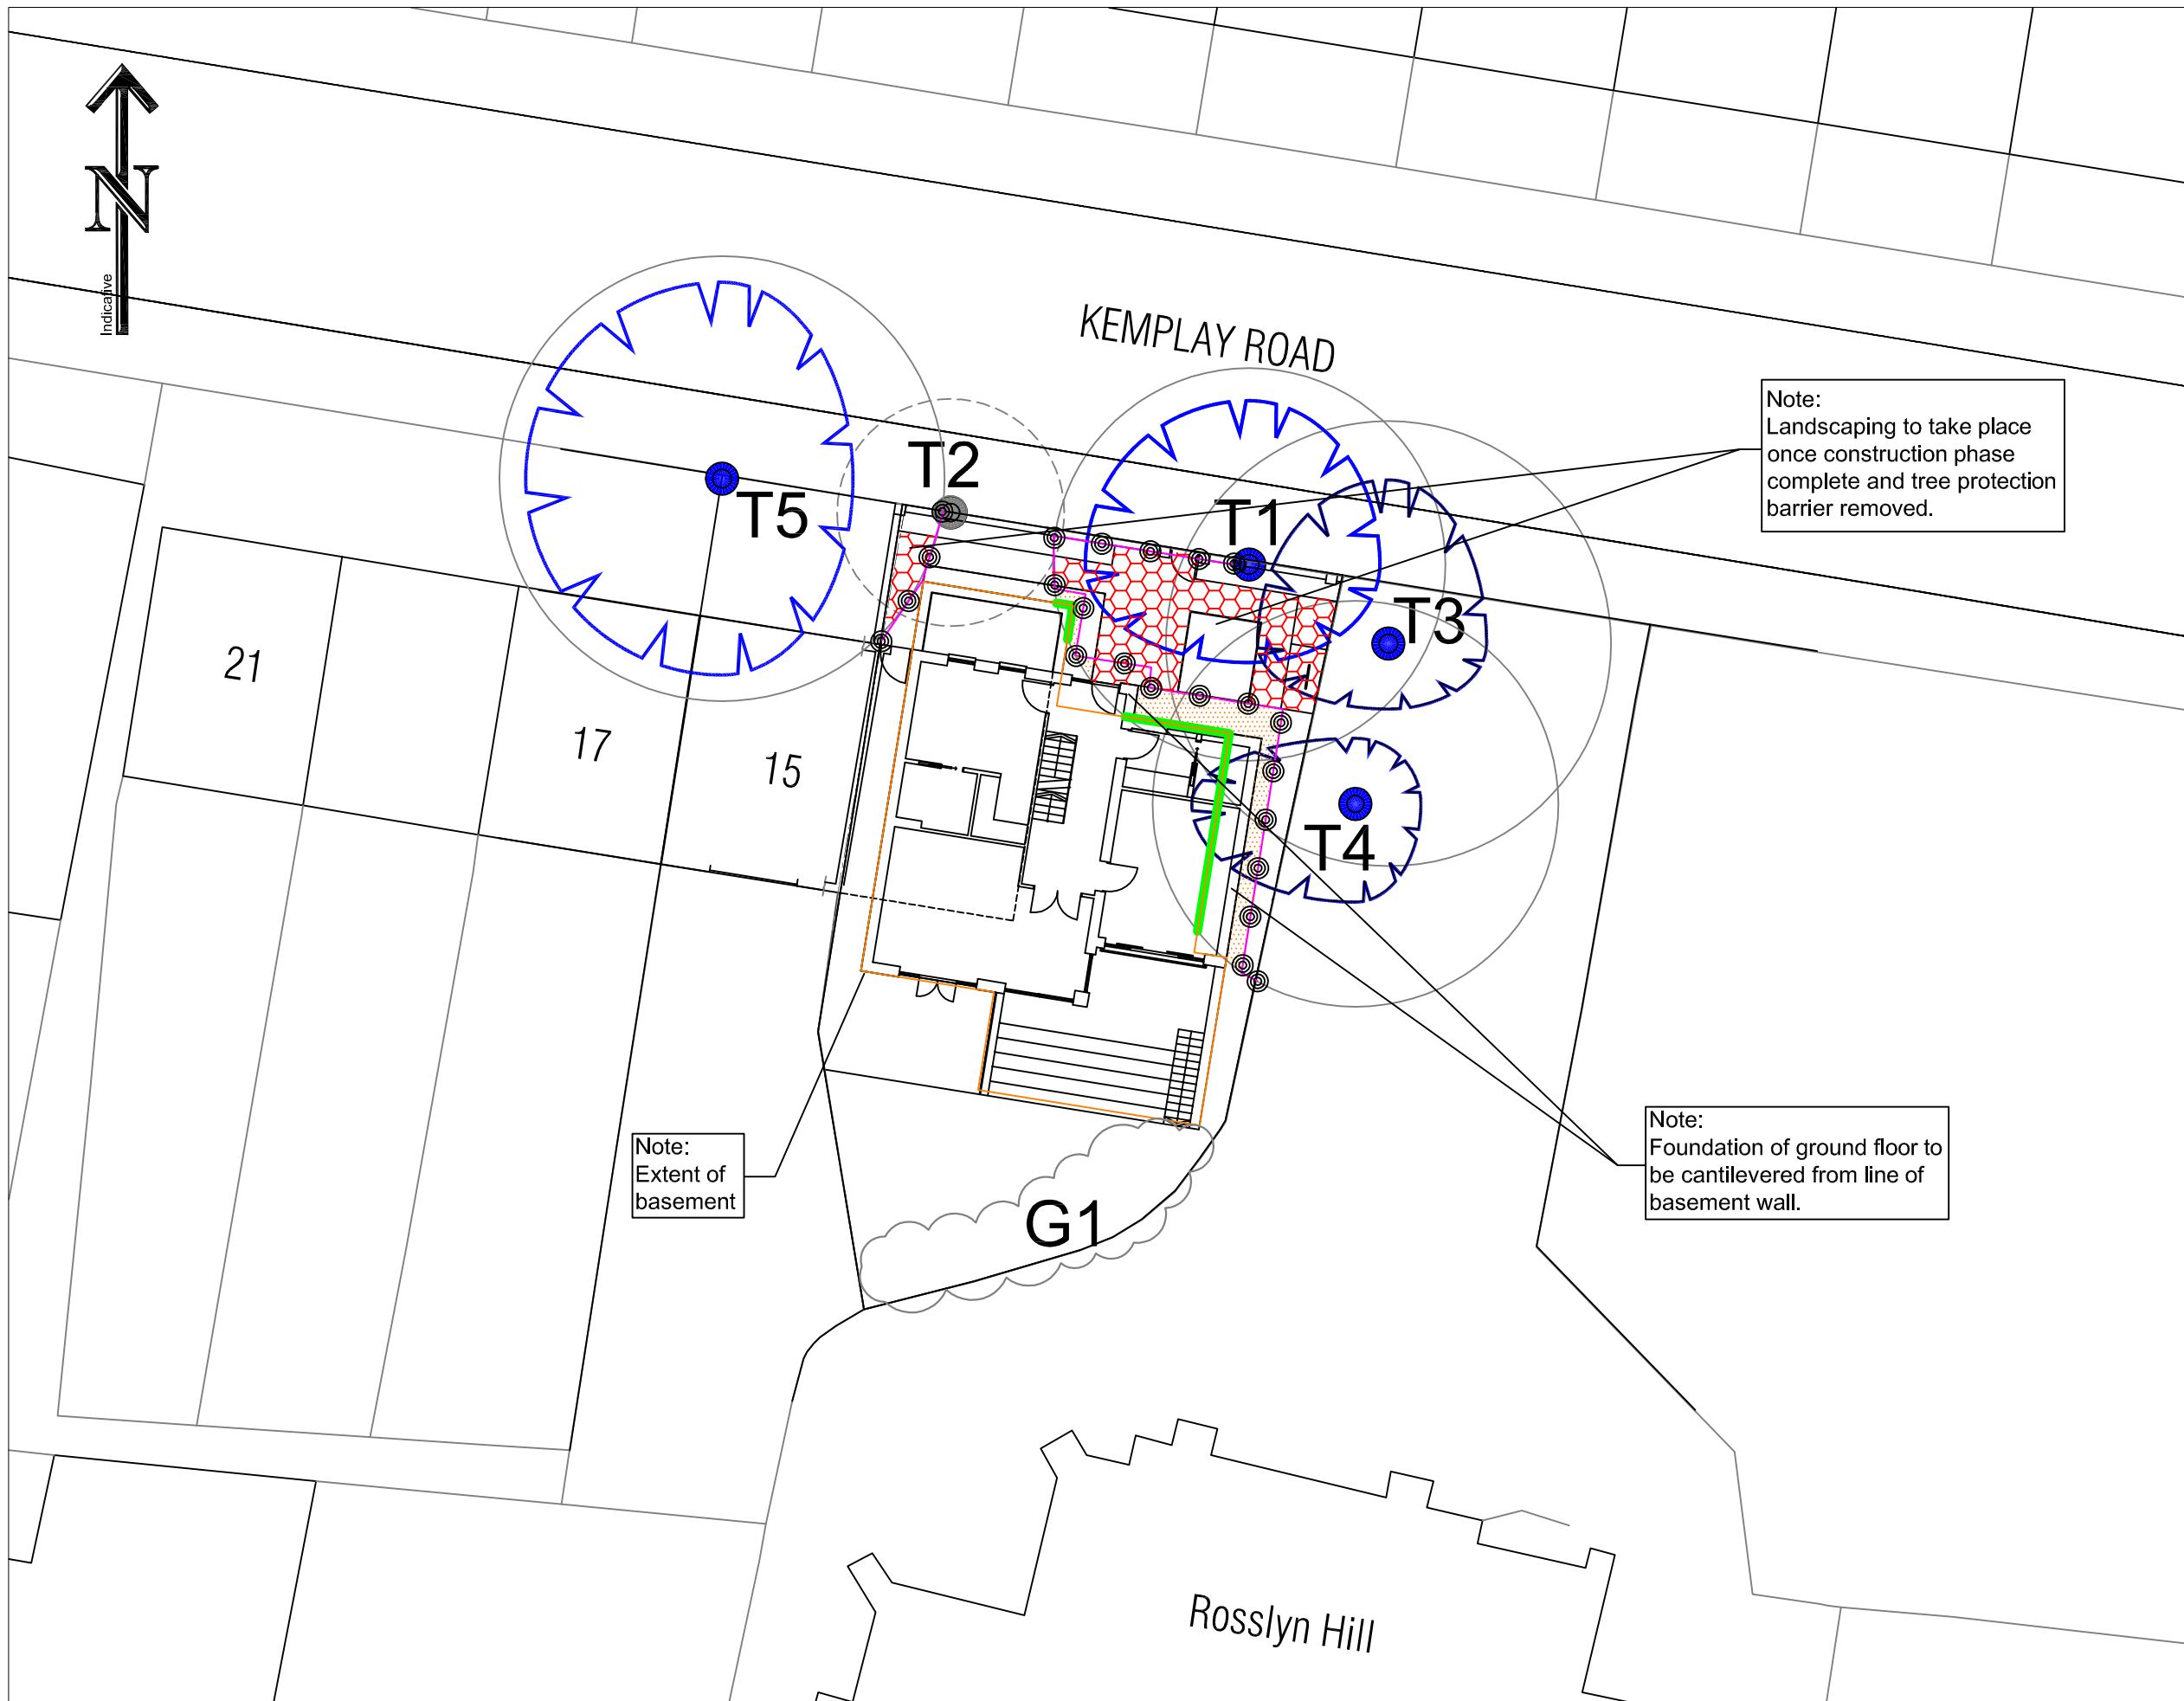
- 
 Category A tree
BS5837 2012
- 
 Category B tree
BS5837 2012
- 
 Category C tree
BS5837 2012
- 
 Category U tree
BS5837 2012



Trees labelled thus **T1** are subject to TPO

Arboricultural Strategy

- 
 Tree to be retained
Colour reference in accordance with the categories defined by BS:5837
- 
 Tree to be removed
Colour reference in accordance with the categories defined by BS:5837
- 
 Area of supervised excavations. Refer to accompanying tree survey report for details.
- 
 Line along which Tree Protection Barrier should be installed. Refer to accompanying tree survey report for specification.
- 
 Area where additional ground protection will be required. Refer to section 5.4 of the accompanying tree survey report for details.
- 
 Area of hard surface to be installed following a 'no dig' method of construction in accordance with APN12



Note:
Landscaping to take place once construction phase complete and tree protection barrier removed.

Note:
Extent of basement

Note:
Foundation of ground floor to be cantilevered from line of basement wall.

Project	13, Kemplay Road, NW3
Drawing	Tree Protection Plan
Date	07.06.16
Ref	16_1206_TPP_NT_GR_Rev-A
Drawn	NT
Checked	MF
Client	Kemplay Road Ltd
Scale	1:200@A3