




03 Section 02  
207 1:20

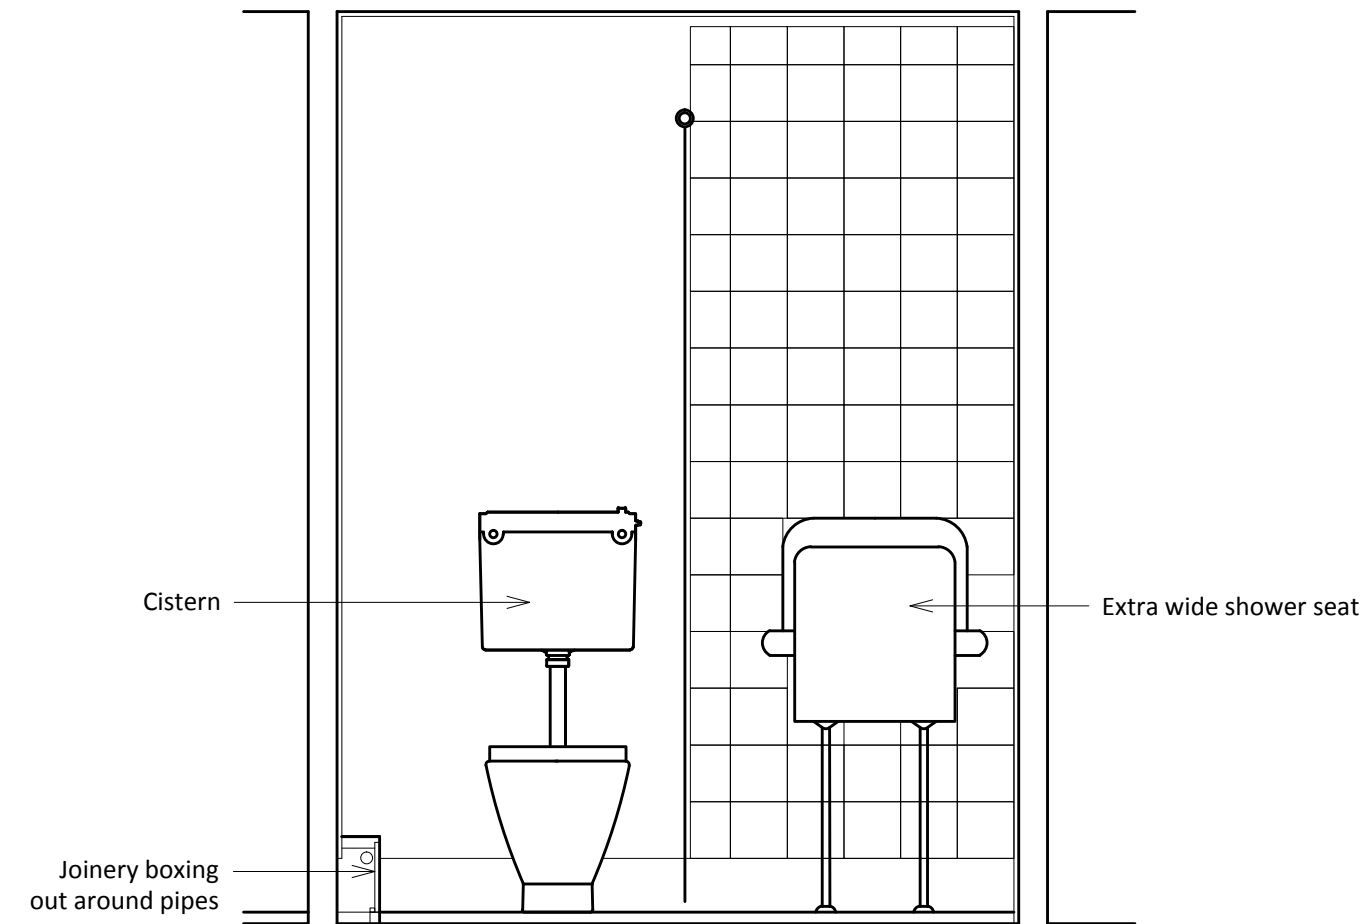


04 Section 03  
207 1:20

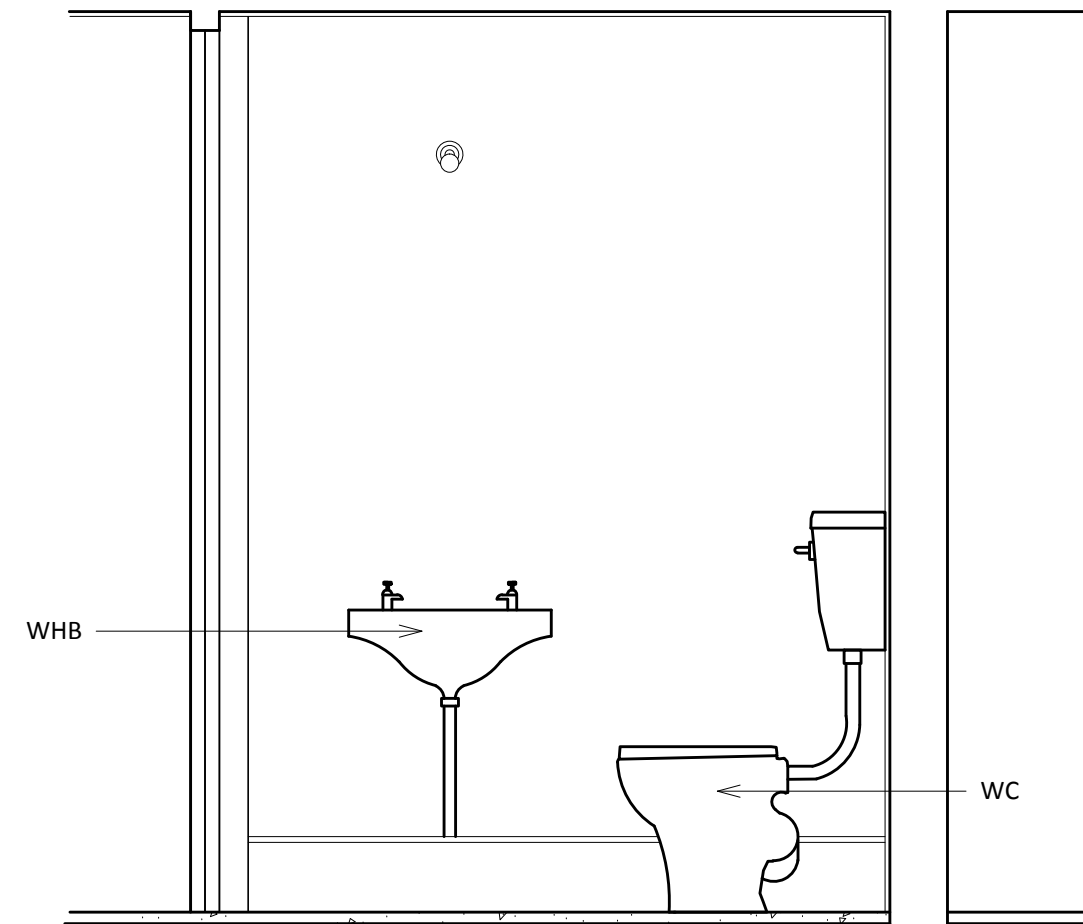



05 Section 04  
207 1:20

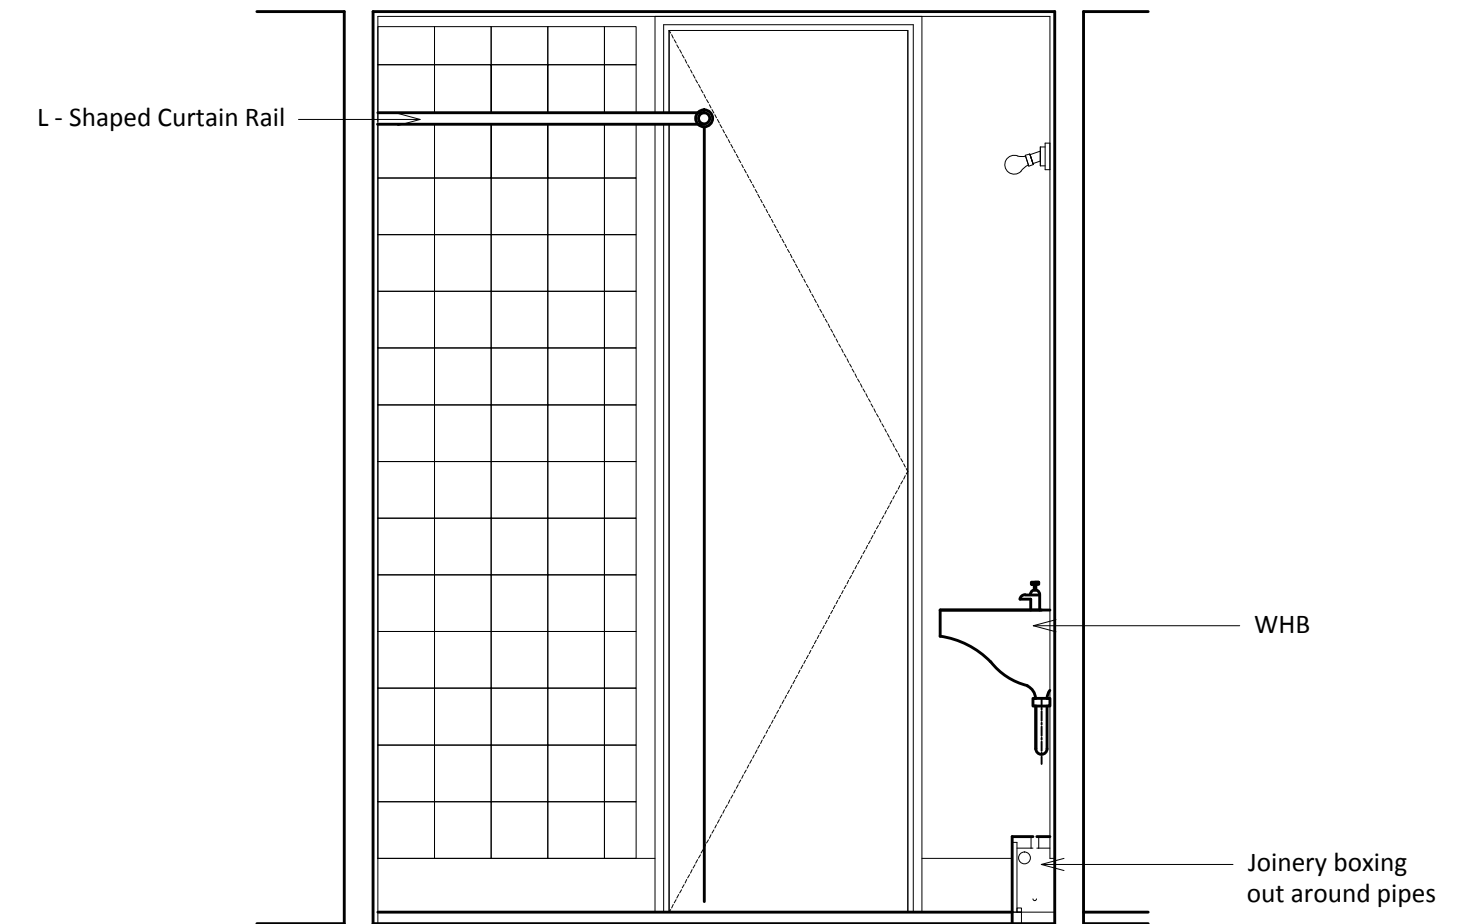

06 Section 05  
207 1:20

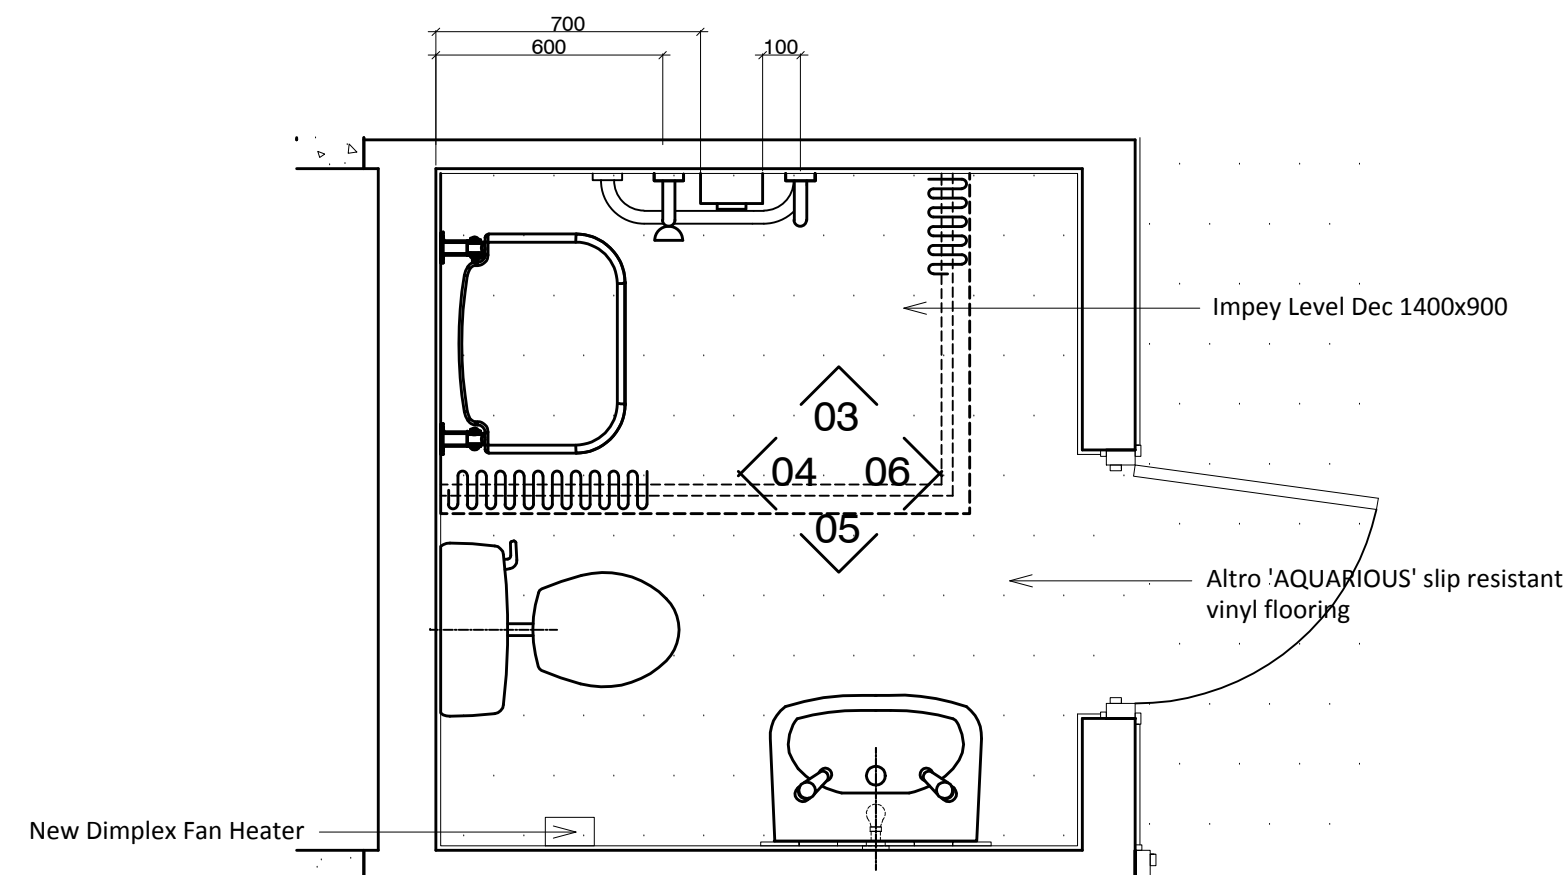

01 Ground Floor Bathroom Plan  
207 1:20

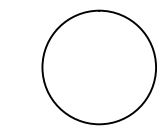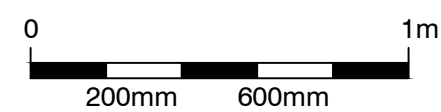

standard notes

1. Do not scale this drawing.
2. All dimensions must be checked on site and any discrepancies verified with the architect.
3. Unless shown otherwise, all dimensions are to structural surfaces.

THIS IS NOT A CONSTRUCTION DRAWING, IT IS UNSUITABLE FOR THE PURPOSE OF CONSTRUCTION AND MUST ON NO ACCOUNT BE USED AS SUCH.

drawing notes

revisions

P1 24.05.2016 Issue for planning approval

# 1A Ainsworth Way ALEXANDRA RD. ESTATE

date	May 2016	client	LB CAMDEN	Levitt Bernstein 1 Kingsland Passage London E8 2BB			
scale	1:20@A1	drawing	Proposed Bathroom OT Adjustments	0180 7275 7676 f: 020 7275 9348 w: levittbernstein.co.uk e: post@levittbernstein.co.uk			
drawn	KS	checked	AJ	drawing number	2504_RL_900	rev	P1

J:\2504 Alexandra Road Estate Management Guidelines\CAD\AutoCAD\1 Architecture\6 Drawings Layouts