



EXISTING ELEVATION C  
SCALE 1:50 @ A1

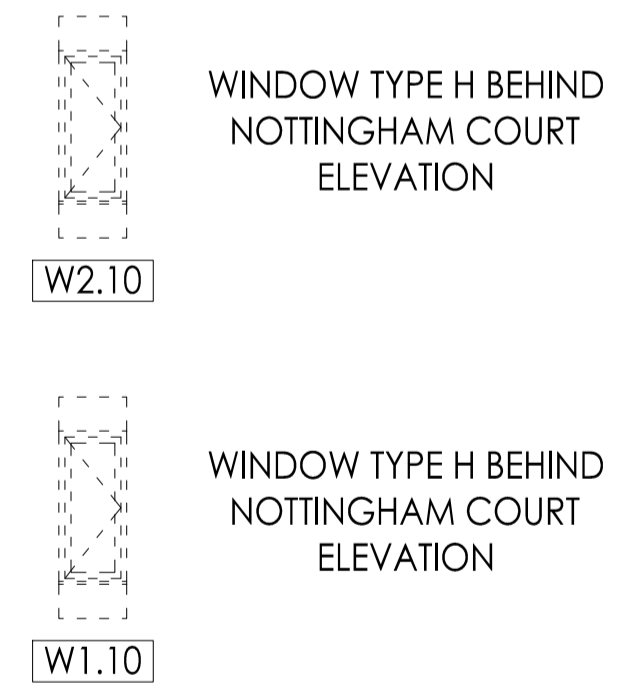

EXISTING ELEVATION D  
SCALE 1:50 @ A1



SCALE 1:50 @ A1

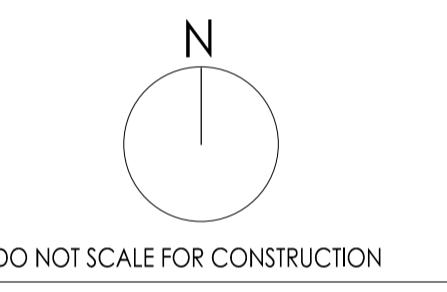

**brodie plant goddard**  
ARCHITECTS+SURVEYORS

STUDIOS 1 & 2  
OLD KINGS HEAD COURT  
11 HIGH STREET  
DORKING  
SURREY RH4 1AR

T 01306 887070  
F 01306 876716  
admin@bpg.co.uk  
www.bpg.co.uk

BUILDING SURVEYING  
ARCHITECTURE  
PROJECT MANAGEMENT  
QUANTITY SURVEYING

**PROJECT**  
44 A-D SHORTS GARDENS

**CLIENT**  
ORIGIN HOUSING GROUP

**DATE**  
MAY 2016

**DRAWN** RMC **CHECKED** CM

**SCALE** 1:50 @ A1 **FOR** PLANNING

**TITLE**  
SHORTS GARDENS EXISTING ELEVATIONS 2

**DRAWING NO.** 3839/PL04 **REV** \*