


Block Plan
Scale 1:200

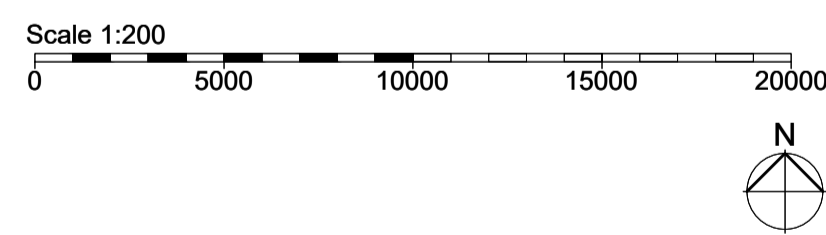

NOTES :

DO NOT SCALE: ALL DIMENSIONS TO BE CHECKED ON SITE AND VERIFIED PRIOR TO COMMENCING WORKS/MANUFACTURE. ANY DISCREPANCIES TO BE REPORTED TO THE ARCHITECT.

THIS DRAWING IS PROTECTED BY COPYRIGHT. IT MAY NOT BE REPRODUCED IN ANY FORM OR BY ANY MEANS FOR ANY PURPOSE WITHOUT THE WRITTEN PERMISSION OF WITCHER CRAWFORD

Rev	Date	Description
*	06.01.16	Original Issue
Revisions		

CLIENT:
Mr & Mrs Light

PROJECT
2 Fitzroy Close
Highgate

DRAWING TITLE
EXISTING
Site Location Plan &
Proposed Block Plan

SCALE: 1:200 / 1:1250 @ A1
DATE: 01/16
DRAWN: JS/AB
CHECKED BY: GC



DRAWING NO.
W1390 PL30 *