


Notes.
This Drawing is the copyright and property of Santander UK PLC. It must not be copied or published without written consent.

Rev	Description	Date	By
A	Updated to approved.	09/05/16	RSB
B	New ATM shroud around external ATMs (shown in a red revision cloud).	12/05/16	RSB

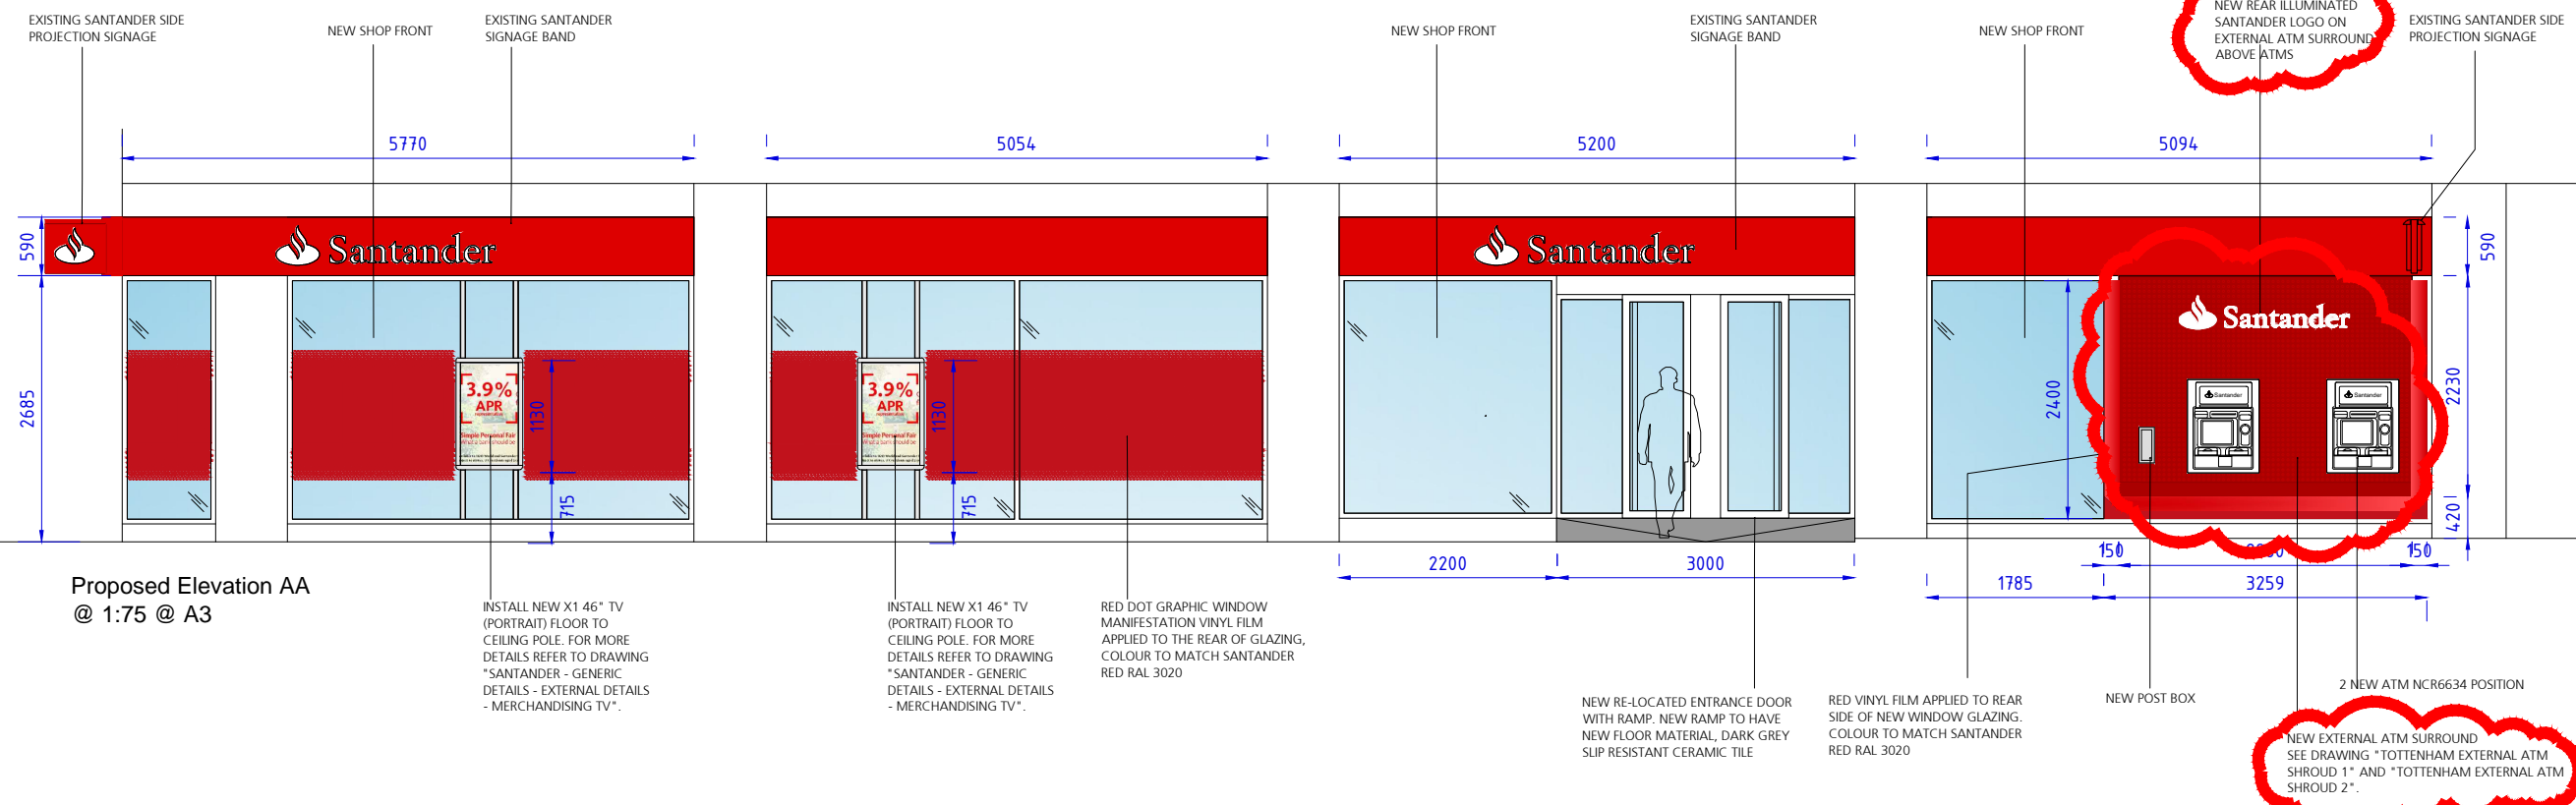

Proposed Elevation AA
@ 1:75 @ A3

INSTALL NEW X1 46" TV (PORTRAIT) FLOOR TO CEILING POLE. FOR MORE DETAILS REFER TO DRAWING "SANTANDER - GENERIC DETAILS - EXTERNAL DETAILS - MERCHANDISING TV".

INSTALL NEW X1 46" TV (PORTRAIT) FLOOR TO CEILING POLE. FOR MORE DETAILS REFER TO DRAWING "SANTANDER - GENERIC DETAILS - EXTERNAL DETAILS - MERCHANDISING TV".

RED DOT GRAPHIC WINDOW MANIFESTATION VINYL FILM APPLIED TO THE REAR OF GLAZING. COLOUR TO MATCH SANTANDER RED RAL 3020


NEW RE-LOCATED ENTRANCE DOOR WITH RAMP. NEW RAMP TO HAVE NEW FLOOR MATERIAL, DARK GREY SLIP RESISTANT CERAMIC TILE

RED VINYL FILM APPLIED TO REAR SIDE OF NEW WINDOW GLAZING. COLOUR TO MATCH SANTANDER RED RAL 3020

NEW POST BOX

2 NEW ATM NCR6634 POSITION

NEW EXTERNAL ATM SURROUND SEE DRAWING "TOTTENHAM EXTERNAL ATM SHROUD 1" AND "TOTTENHAM EXTERNAL ATM SHROUD 2".

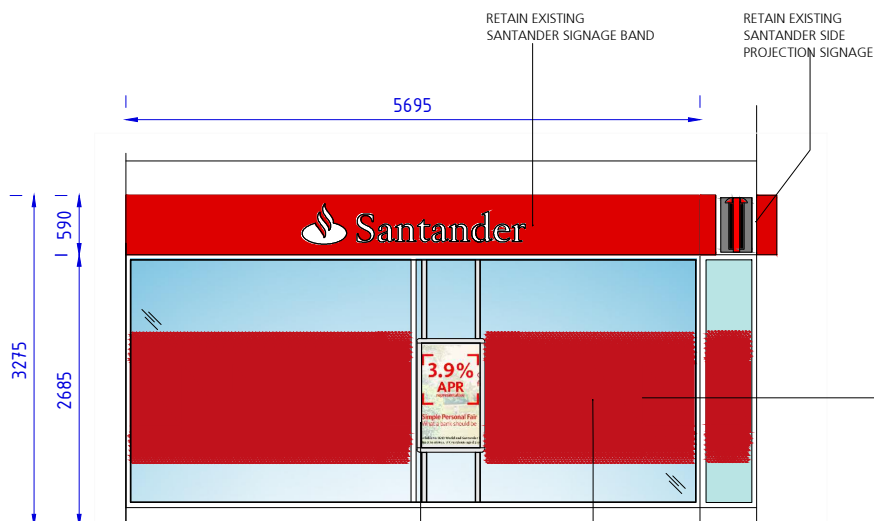


Proposed Elevation BB
@ 1:75 @ A3

INSTALL NEW X1 46" TV (PORTRAIT) FLOOR TO CEILING POLE. FOR MORE DETAILS REFER TO DRAWING "SANTANDER - GENERIC DETAILS - EXTERNAL DETAILS - MERCHANDISING TV".

RED DOT GRAPHIC WINDOW MANIFESTATION VINYL FILM APPLIED TO THE REAR OF GLAZING. COLOUR TO MATCH SANTANDER RED RAL 3020



Dots manifestation, image as reference.

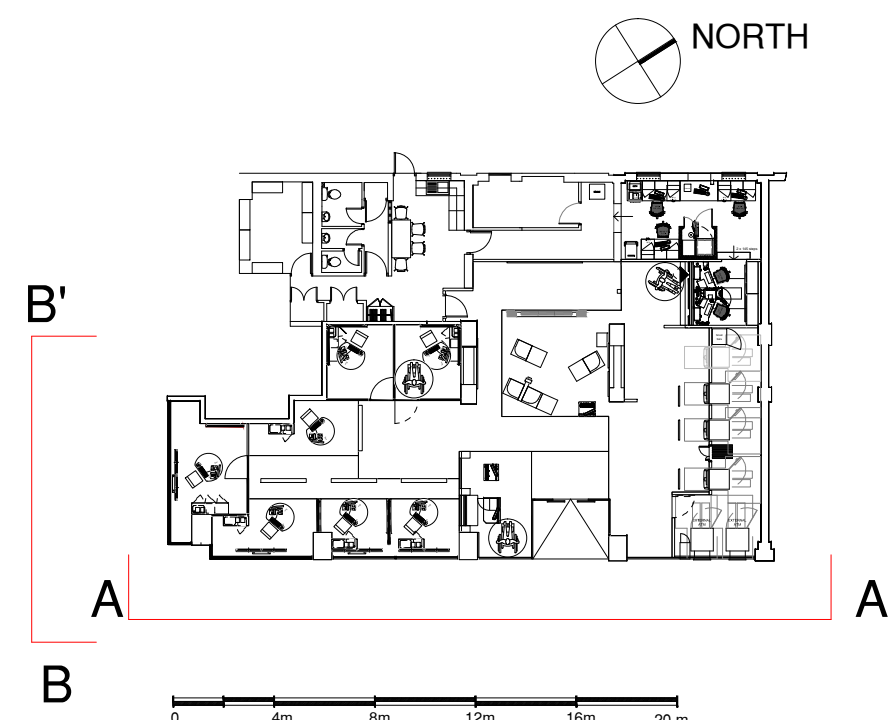

SCALE BAR 1:75 @ A3



Santander

Project
Santander-Tottenham Court Road
London W1T 7JE

Title
Proposed Elevations

Scale
1:75 @ A3

Dm	RSB	App
Date	29/04/2016	Date
Consultants' drawing number	brand	

Client drawing number
Tottenham CR-0582-PROPOSED ELEV.

rev.
B