
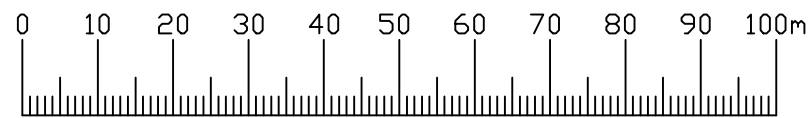
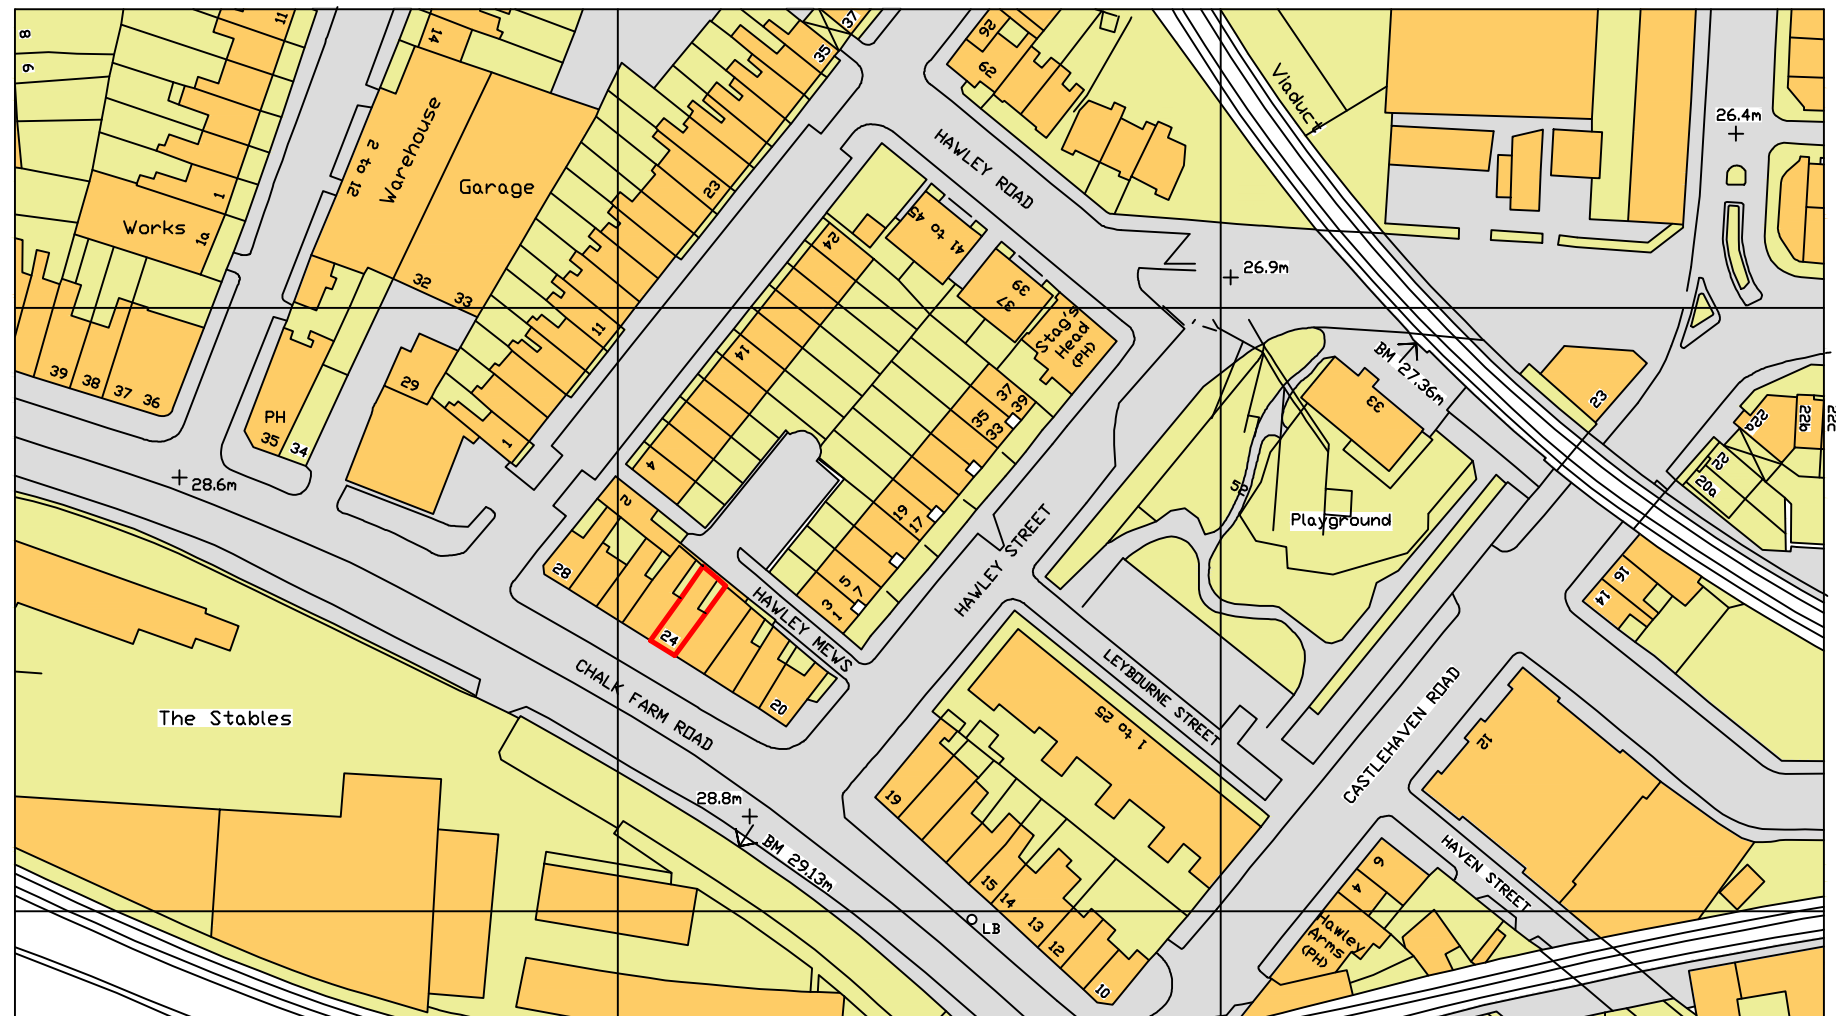


General Notes:
All dimensions subject to final survey

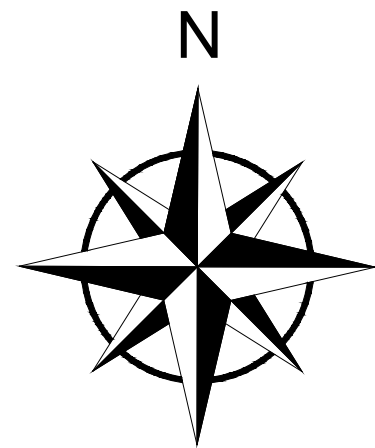

LINEAR SCALE 1:1250

EXISTING LOCATION PLAN

Project:
24 Chalk Farm Road,
London NW1 8AG

Title:
Existing Location Plan

Scale at A3: 1:1250
Date: May 2016

Drawn: R.Chisnall
Checked:

Drawing No. 0179/SF/06
Revision:



32 Great James Street
London
WC1N 3HB
Tel: 020 7831 8041
www.gms-estates.co.uk