



General Notes:
All dimensions subject to final survey

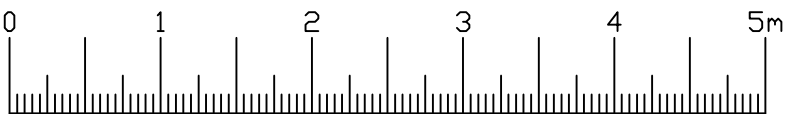

LINEAR SCALE 1:50

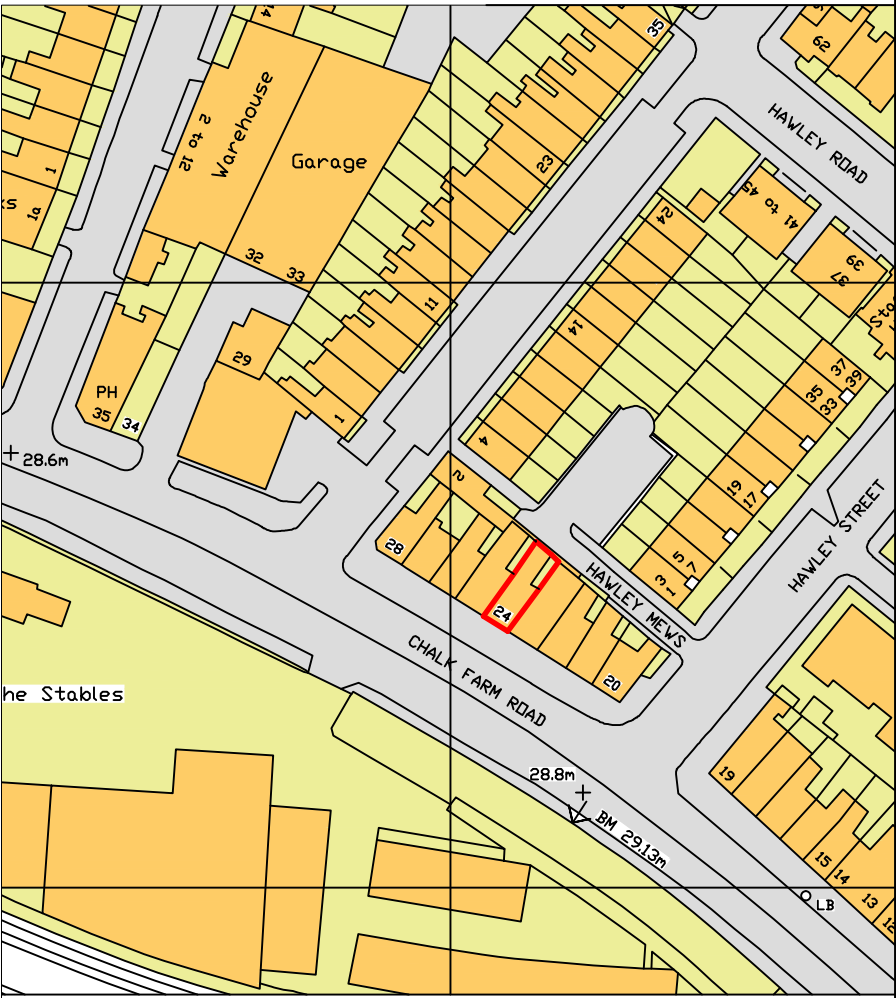

Location Plan - Scale 1:1250

Project:
24 Chalk Farm Road,
London NW1 8AG

Title:
Proposed Plan & Section

Scale at A3:
1:50 & 1:1250

Date:
May 2016

Drawn:
R.Chisnall

Checked:

Drawing No.
0179/SF/05

Revision:

GMS
ESTATES
LIMITED

32 Great James Street
London
WC1N 3HB
Tel: 020 7831 8041
www.gms-estates.co.uk

Commercial Shop

Proposed centrally positioned
single new painted softwood
timber framed and glazed
entrance door

Proposed painted softwood
timber framed and glazed
shopfront

PROPOSED SHOPFRONT PLAN


SECTION A-A

Proposed painted softwood timber framed and
glazed shopfront and fascia signage to match original
shop unit, with fascia space for incoming tenants sign

Proposed solid painted softwood
timber framed stall riser to match
original shopfront

Proposed shopfront to
match original shopfront
opening

PROPOSED SECTION A-A

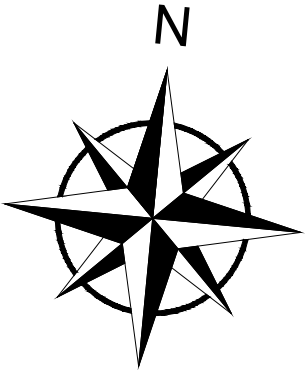

PROPOSED PLAN & SECTION