
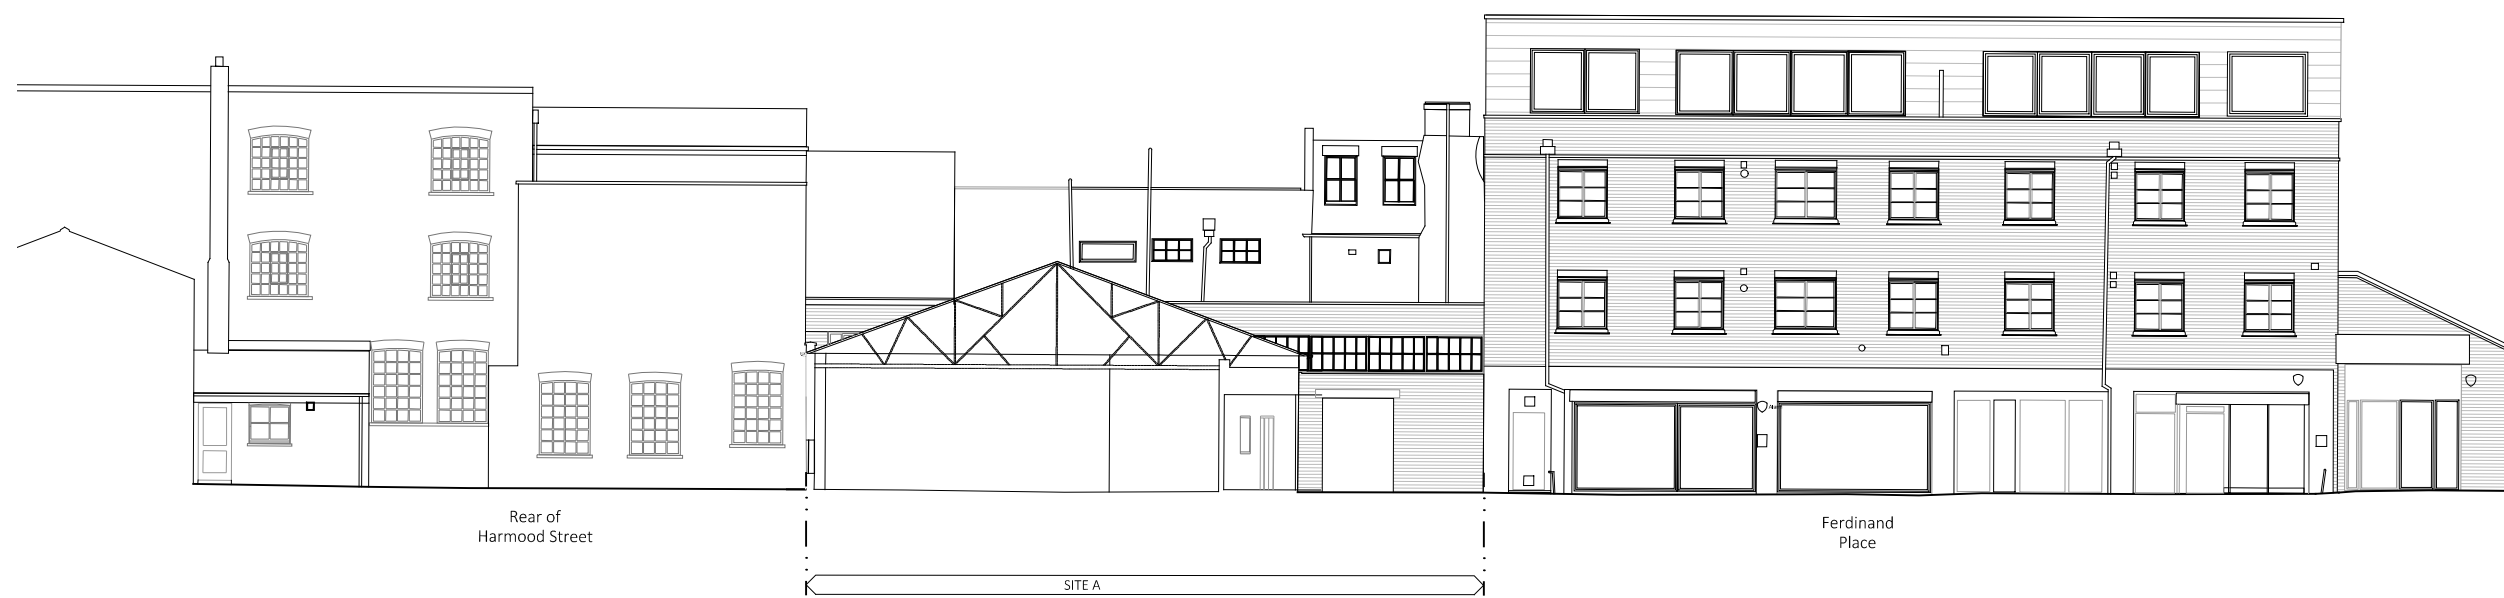


EXISTING ELEVATION - SITE B - East (Ferdinand Place)

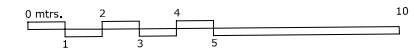

EXISTING SECTION / ELEVATION - SITE A - North (Ferdinand Place)

rev.	date	description		dm	aut
PLANNING					
2 providence yard london E2 7RJ		020 70337855 www.csa.london		 CLIVE SALL ARCHITECTURE	
project	LEVERTON & SONS FERDINAND PLACE NWS	drawn	audited	scale	date
diag title	GENERAL ARRANGEMENT ELEVATIONS - EAST & NORTH	RC	CS	1:100 @ A1	22.02.16
		job no.	244	diag no.	PL 004
		rev	/		