

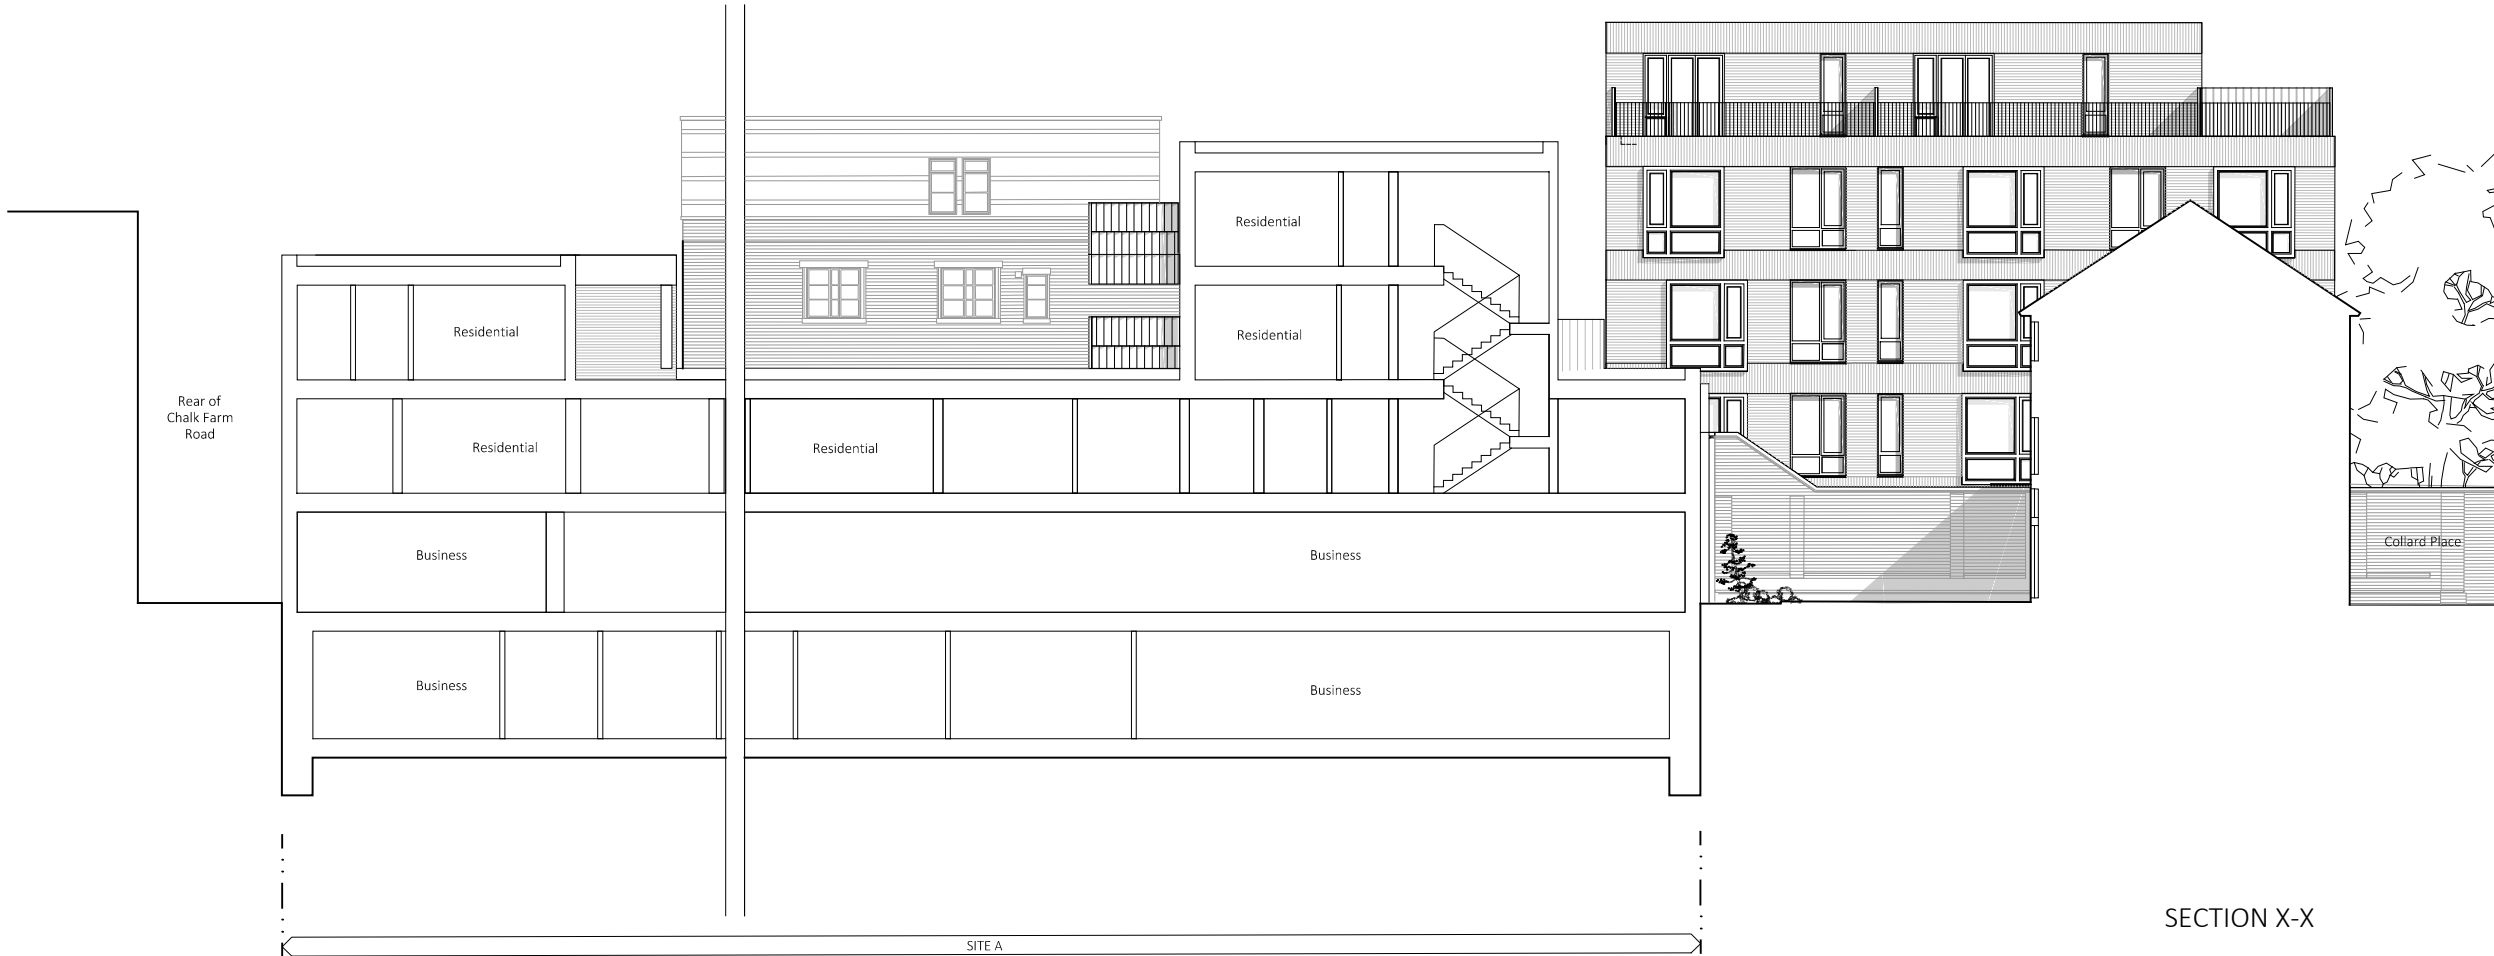


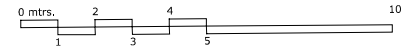


SECTION A-A

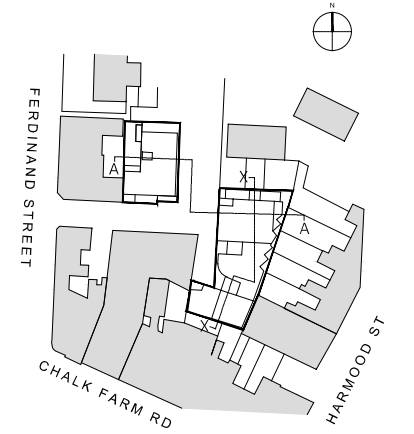

SECTION X-X

drawing status				
PLANNING				
2 providence yard london E2 7RJ		020 70337855 www.csa.london	 <b>CLIVE SALL ARCHITECTURE</b>	
project	LEVERTON & SONS FERDINAND PLACE NWS	drawn	audited	scale
date	11.01.16	ND		1:100 @ A1
diag title	GENERAL ARRANGEMENT Section A-10, Section 11-11	job no.	244	diag no.
				PL 200
				rev