

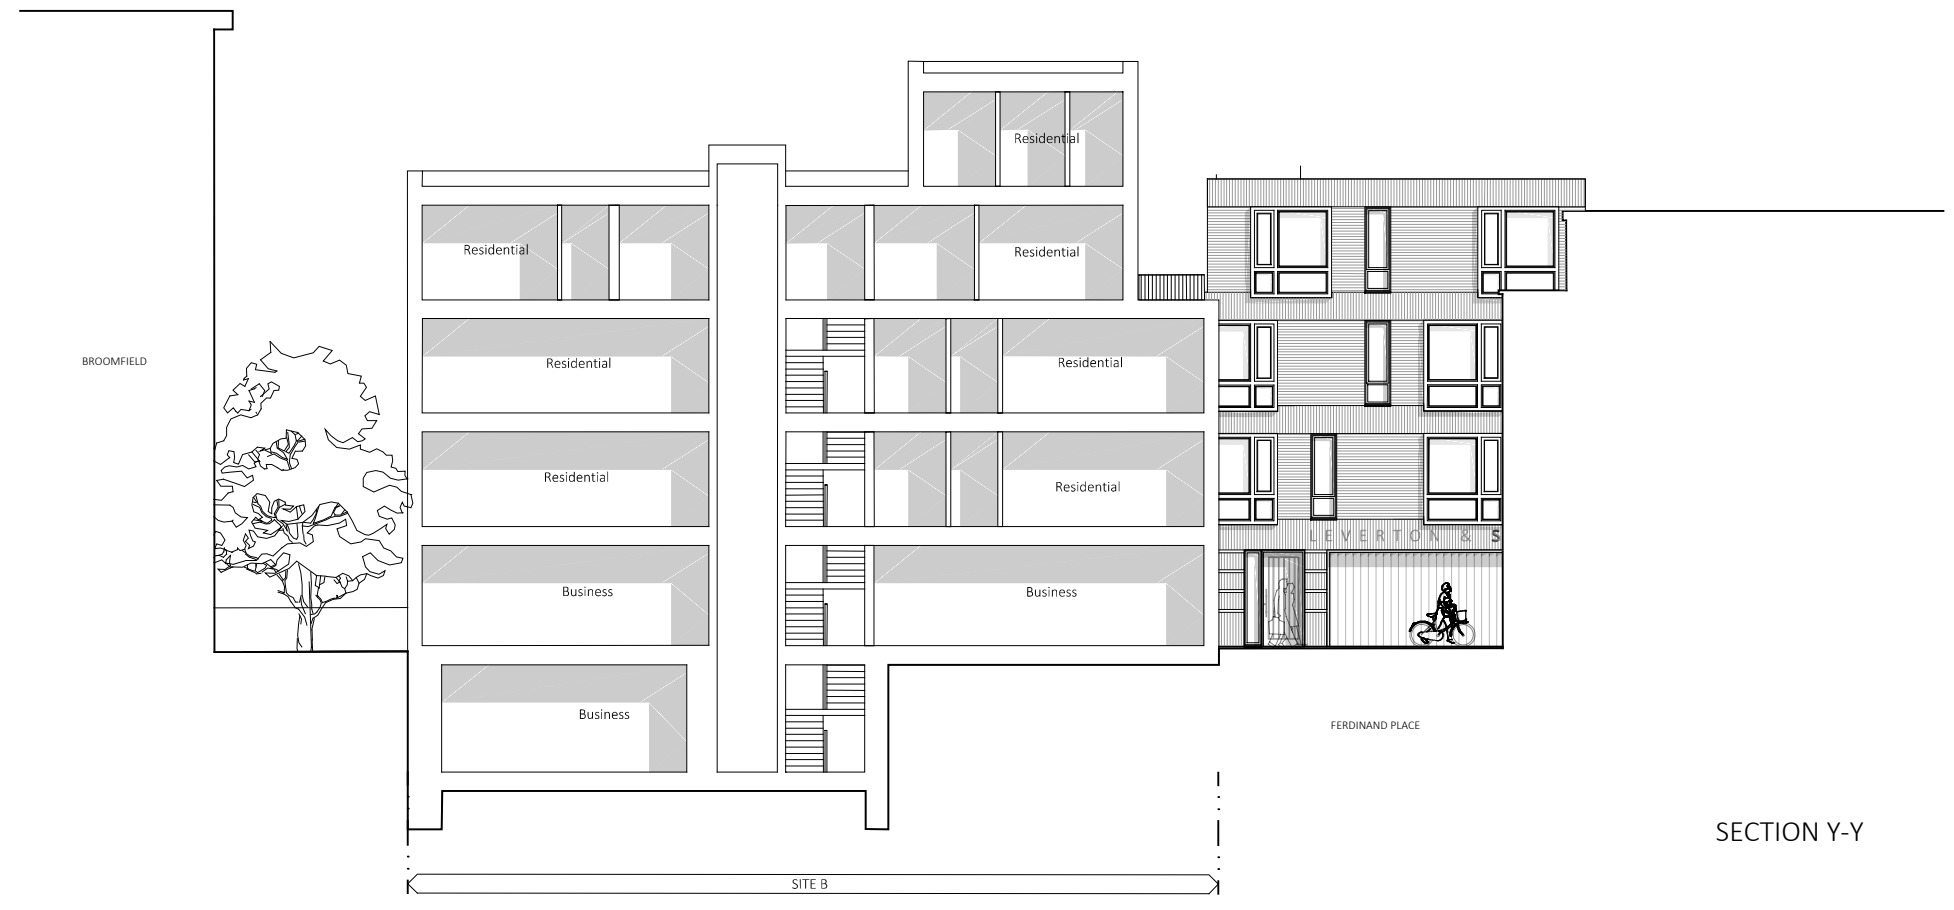


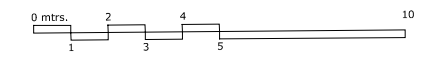

SECTION B-B

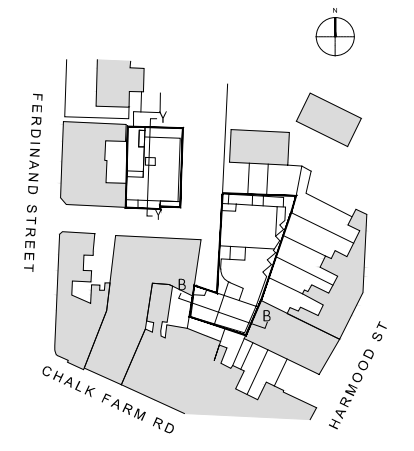

SECTION Y-Y

drawing status					
PLANNING					
2 providence yard london E2 7RJ		020 70337855 www.csa.london	 CLIVE SALL ARCHITECTURE		
project	LEVERTON & SONS FERDINAND PLACE NWS	drawn	audited	scale	date
draw title	GENERAL ARRANGEMENT Section Y-Y, Section B-B - PROPOSED	ND	RC	1:100 @ A1	22.02.16
		244		PL 201	rev