
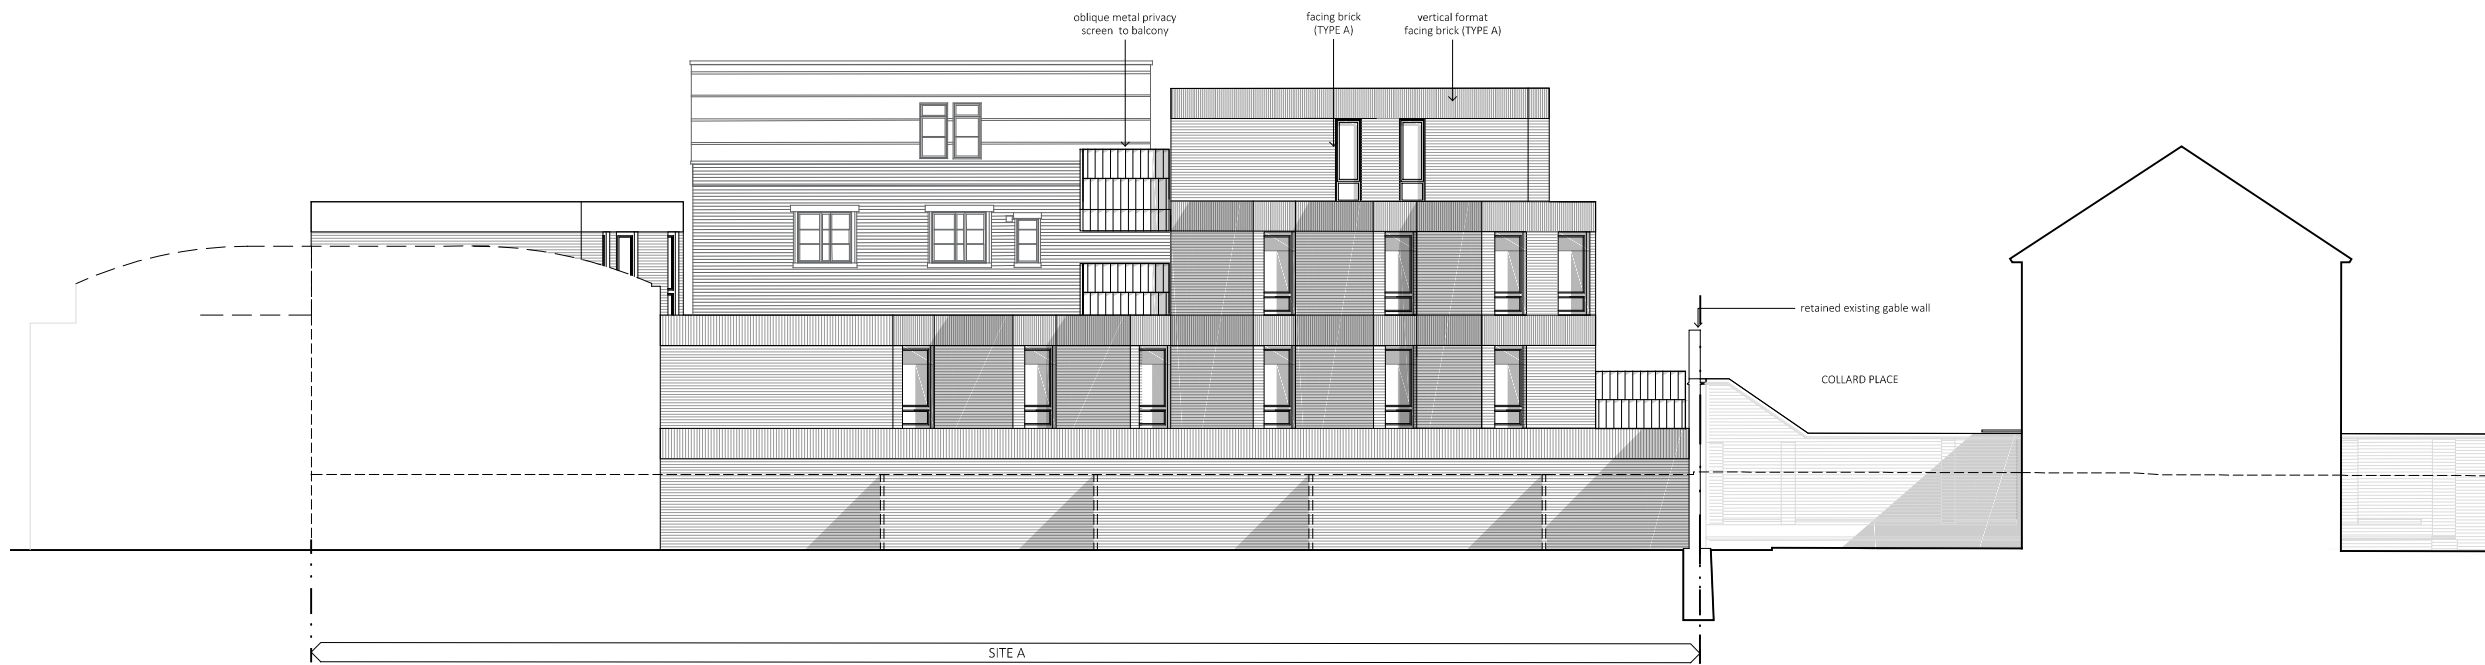


SECTIONAL ELEVATION W1 - West (Ferdinand Place)

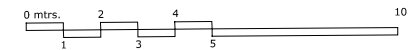

ELEVATION E2 - East (Rear of Harmood Street properties)

rev	date	description	dm	aud
PLANNING				
2 providence yard london E2 7RJ		020 70337855 www.csa.london	 CLIVE SALL ARCHITECTURE	
project	LEVERTON & SONS FERDINAND PLACE NWS	drawn	audited	scale
		RC	CS	1:200 @ A1
date	08.10.15	job no.	diag. no.	rev
		244	PL 311	/