


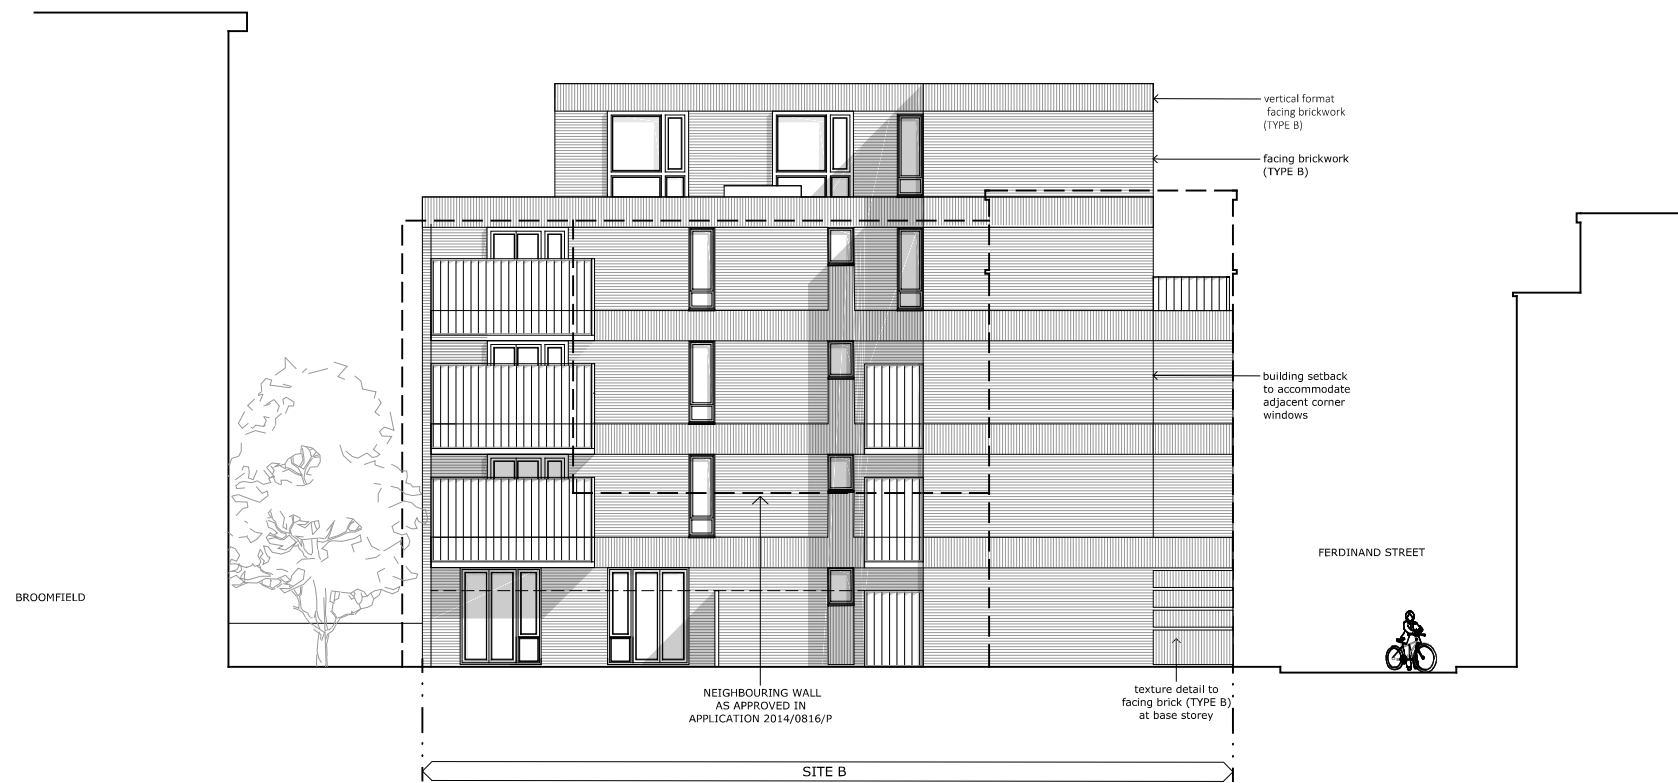

ELEVATION S5 - South (Ferdinand Place)



SECTIONAL ELEVATION S5 - looking north



ELEVATION W6 - West (Rear)

drawing status				
PLANNING				
2 providence yard london E2 7RJ		020 70337855 www.csa.london		 CLIVE SALL ARCHITECTURE
project	LEVERTON & SONS FERDINAND PLACE NW5	drawn	audited	scale
		RC	CS	1:100 @ A1
date	22.02.16	job no.	244	drg. no.
				PL 313
GENERAL ARRANGEMENT ELEVATIONS - SOUTH & WEST - PROPOSED				