


Notes.
This Drawing is the copyright and property of Santander UK PLC. It must not be copied or published without written consent.


Rev	Description	Date	By

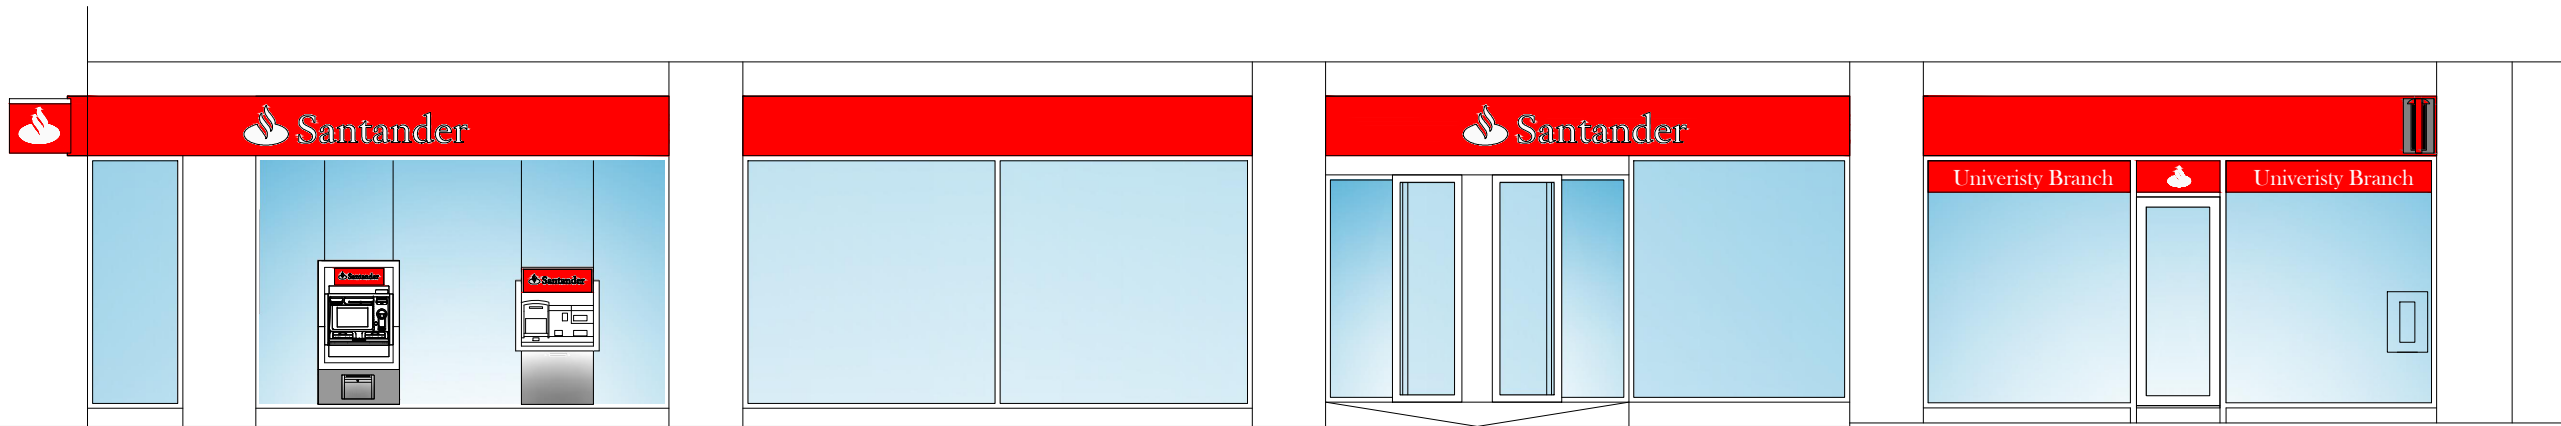

Existing Elevation AA @
1:75 @ A3



Image existing elevation AA

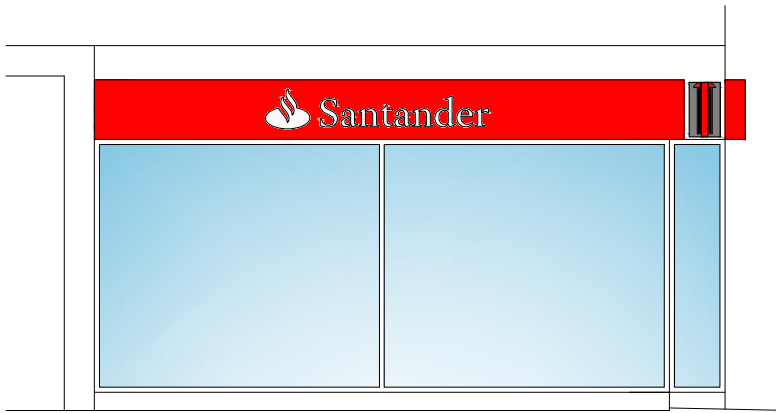


Existing Elevation BB @
1:75 @ A3



Image existing elevation BB

SCALE BAR 1:75 @ A3

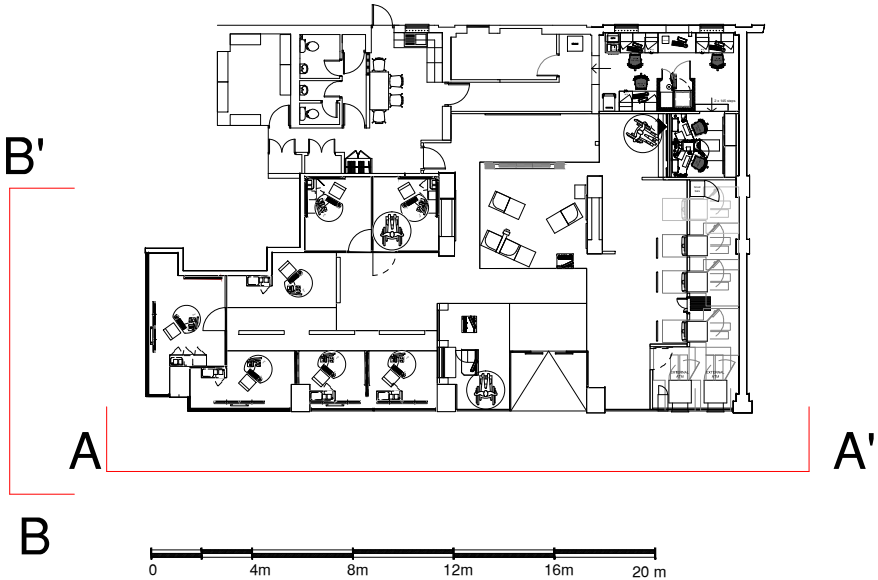

Project Santander-Tottenham Court Road London W1T 7JE			
Title Existing Elevations			
Scale 1:75 @ A3			
Dm RSB		App	
Date 29/04/216		Date	
Consultants' drawing number		brand	
Client drawing number Tottenham CR-0582-EXISTING ELEV.			rev. -